

# PARRANTO BROS. ADDITION No 1

ST. PAUL, MINN.

Scale: 1 inch = 100 feet  
o Indicates Iron Mont.

E. L. O'Connor  
Surveyor

I hereby certify to having surveyed the property described on this plat as Parranto Bros. Addition No 1 and have placed irons at the corners as shown and the same is correct. There is no low wet ground nor any traveled road or easement on or across same except as shown.

E. L. O'Connor  
Registered Surveyor  
Minn. Certificate No 2978

State of Minnesota } S.S.  
County of Ramsey }

On this 21st day of March A.D. 1956 before me the undersigned personally appeared E. L. O'Connor to me known to be the person described in and who executed the foregoing instrument and acknowledged that he executed the same as his free act and deed.

Leonard G. Neary  
Notary Public, Ramsey County, Minn.  
My Commission expires Oct 3rd 1956

This is to certify that Parranto Brothers Realty Company, a Minnesota Corporation, all that part of Lot A, the lots lying easterly of the following described line: beginning at a point on the S. line of Lot A, 150 ft. W. from the S.E. corner thereof, thence northerly and easterly to the S.E. corner of said Lot A, thence northerly and easterly parallel with the easterly line of said Lot A to the N. line of said Lot A, Park, according to the recorded plat thereof on file and of record in the office of the Register of Deeds in and for Ramsey County, Minnesota, have caused the same to be surveyed and plotted and hereafter known as Parranto Bros. Addition No 1 as shown by this plat, and hereby dedicate to the public and for the public forever all avenues and utility easements as shown.

In presence of  
Leonard G. Neary  
Frank A. Bodzowski

Richard M. Parranto  
President  
Edward E. Parranto  
Secretary-Treas.

State of Minnesota } S.S.  
County of Ramsey }

On this day of \_\_\_\_\_ 1956, before me appeared Richard M. Parranto and Edward E. Parranto who each being duly sworn did say that they are respectively the President and Secretary-Treasurer of the Parranto Brothers Realty Company, a Minnesota Corporation, the corporation named in the foregoing instrument and the seal affixed to same instrument is the corporate seal of said corporation and that said instrument was signed and sealed in behalf of said corporation by authority of its Board of Directors, and said President and Secretary-Treasurer acknowledged said instrument to be the free act and deed of said corporation.


Accepted and approved this 30 day of March A.D. 1956

Herbert West  
C. D. Johns } Plat Commission  
Frank D. Magistelli Commissioner of Public Works

Accepted by the Council APRIL 10 1956  
Approved APRIL 10 1956

Recorded April 19, 1956

Joseph H. Okoneske  
City Clerk

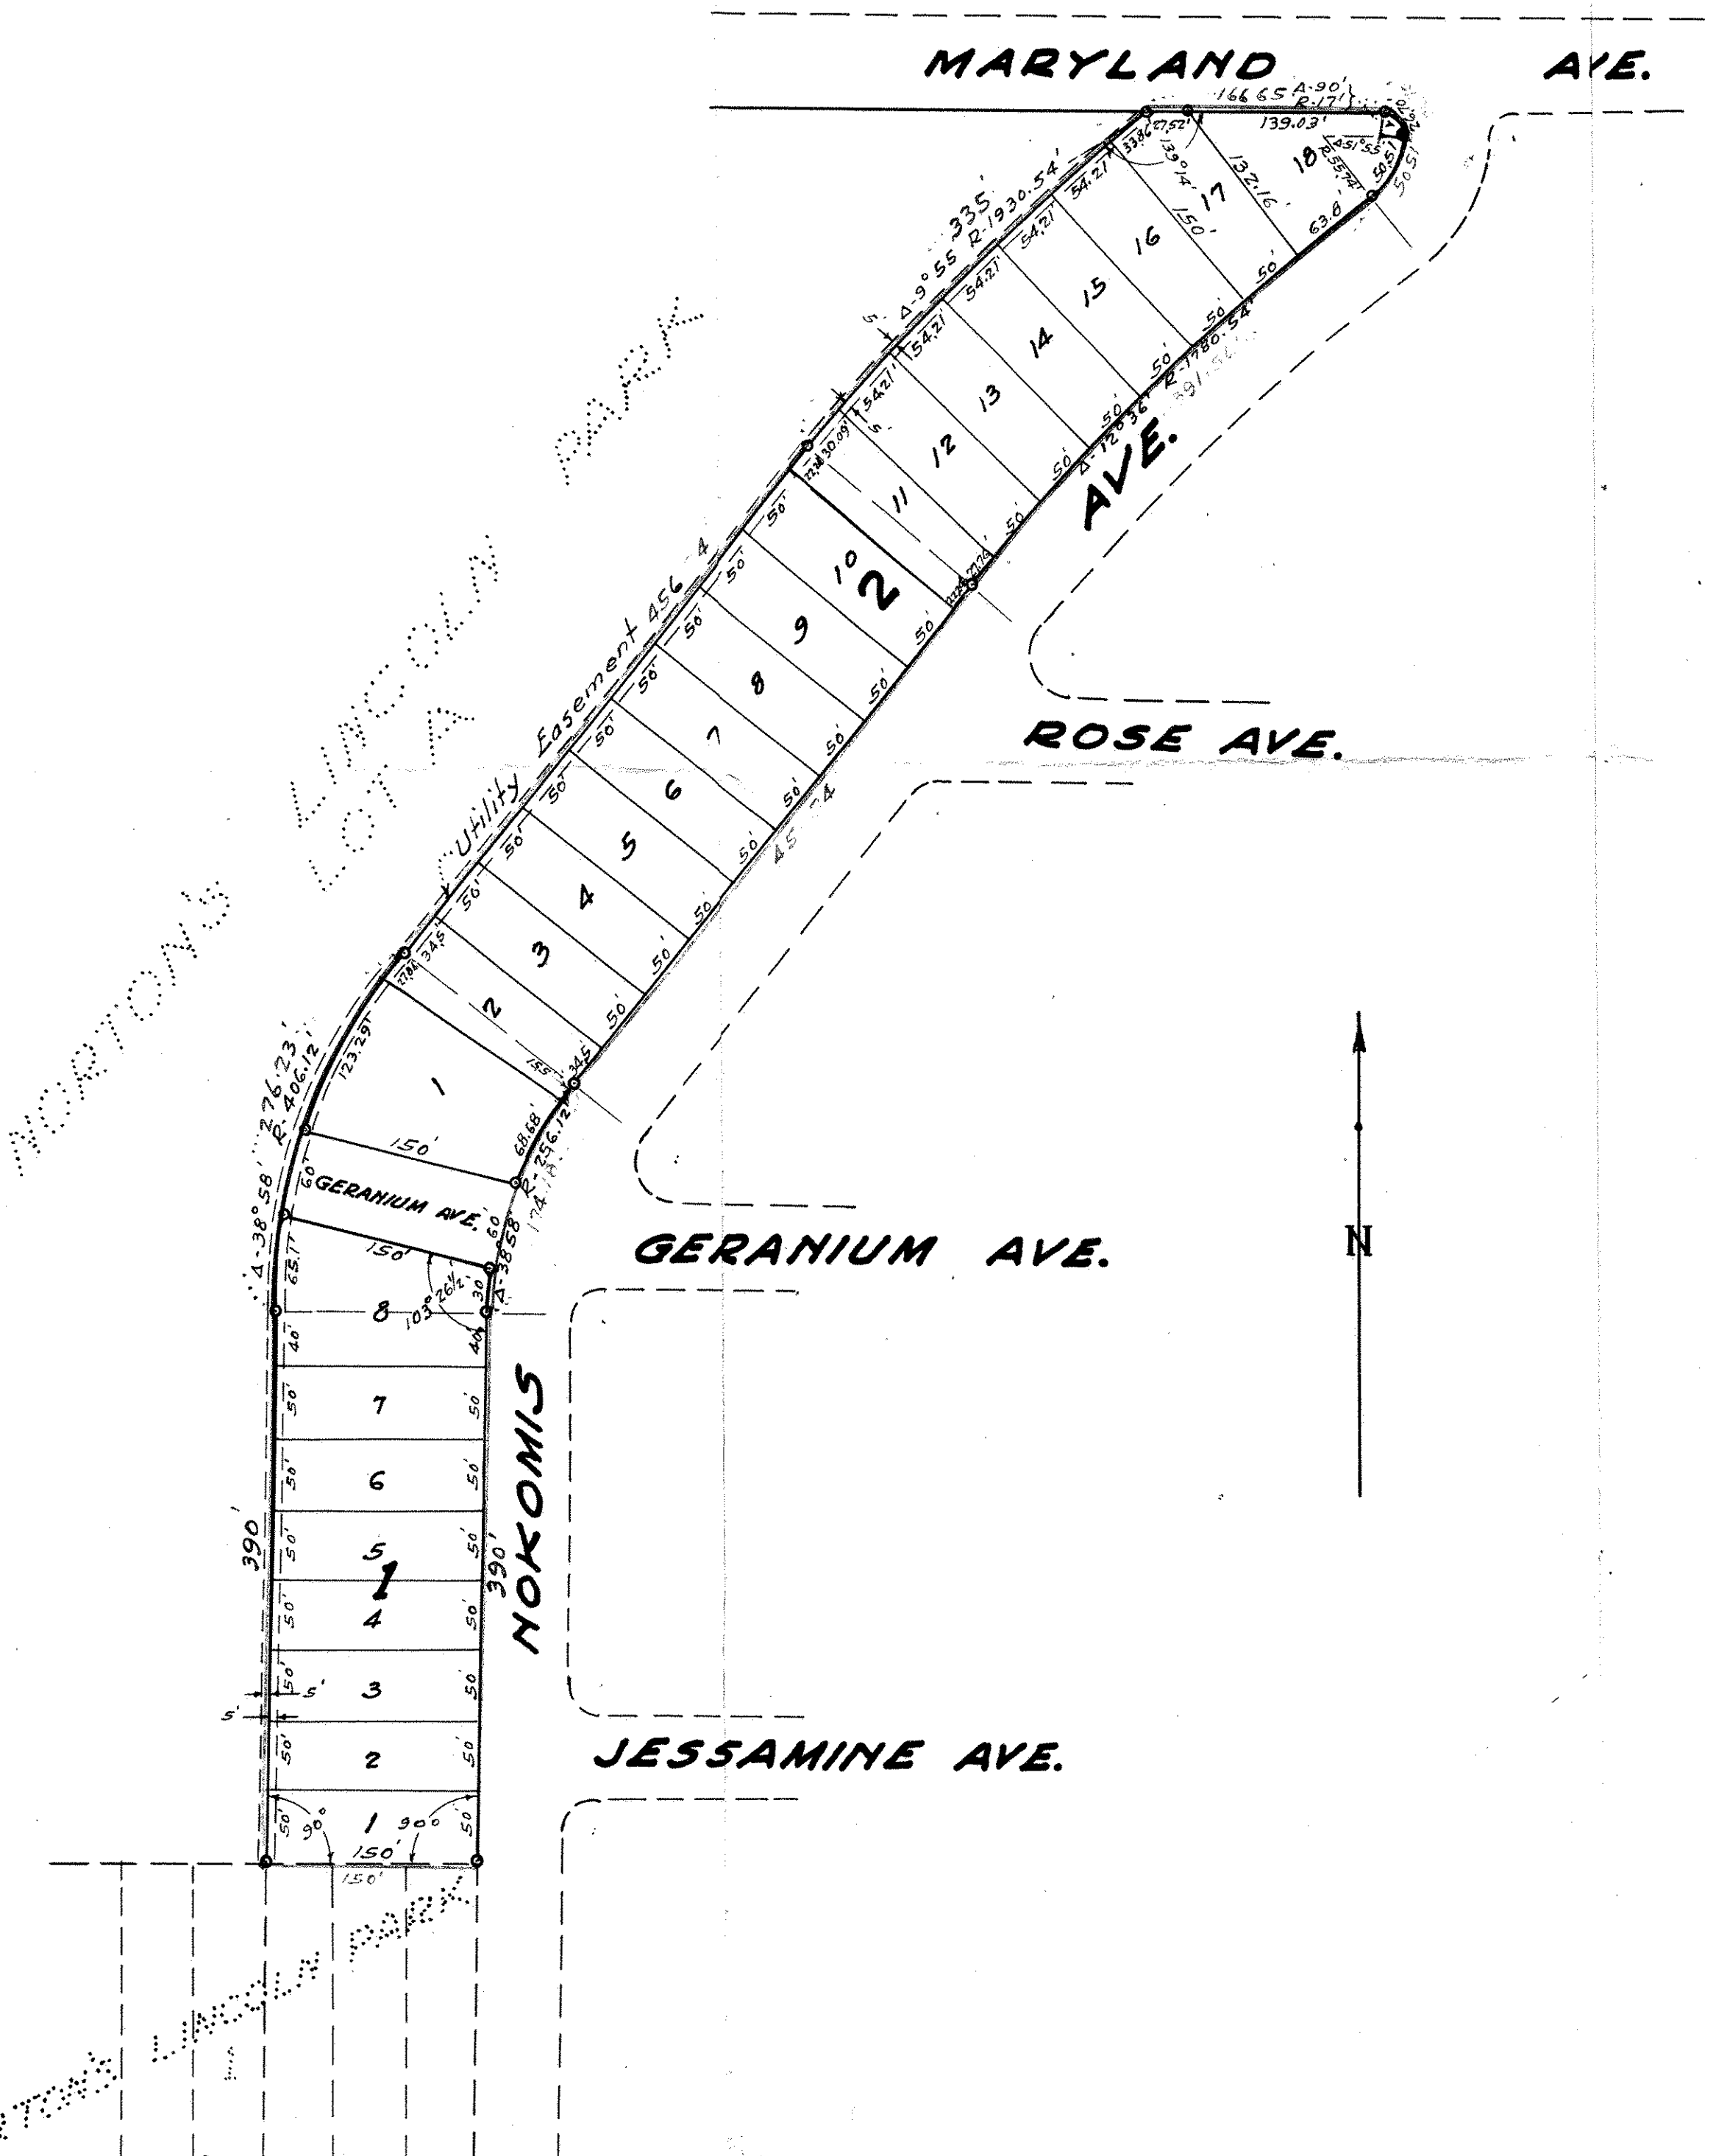

PARRANTO BROS. ADDITION No 1