


PHALEN PARK CITY VIEW

ST. PAUL, MINN.

SCALE 1 IN. = 120 FT.
• INDICATES IRON PIN

E. B. McDONOUGH CO.
SURVEYOR

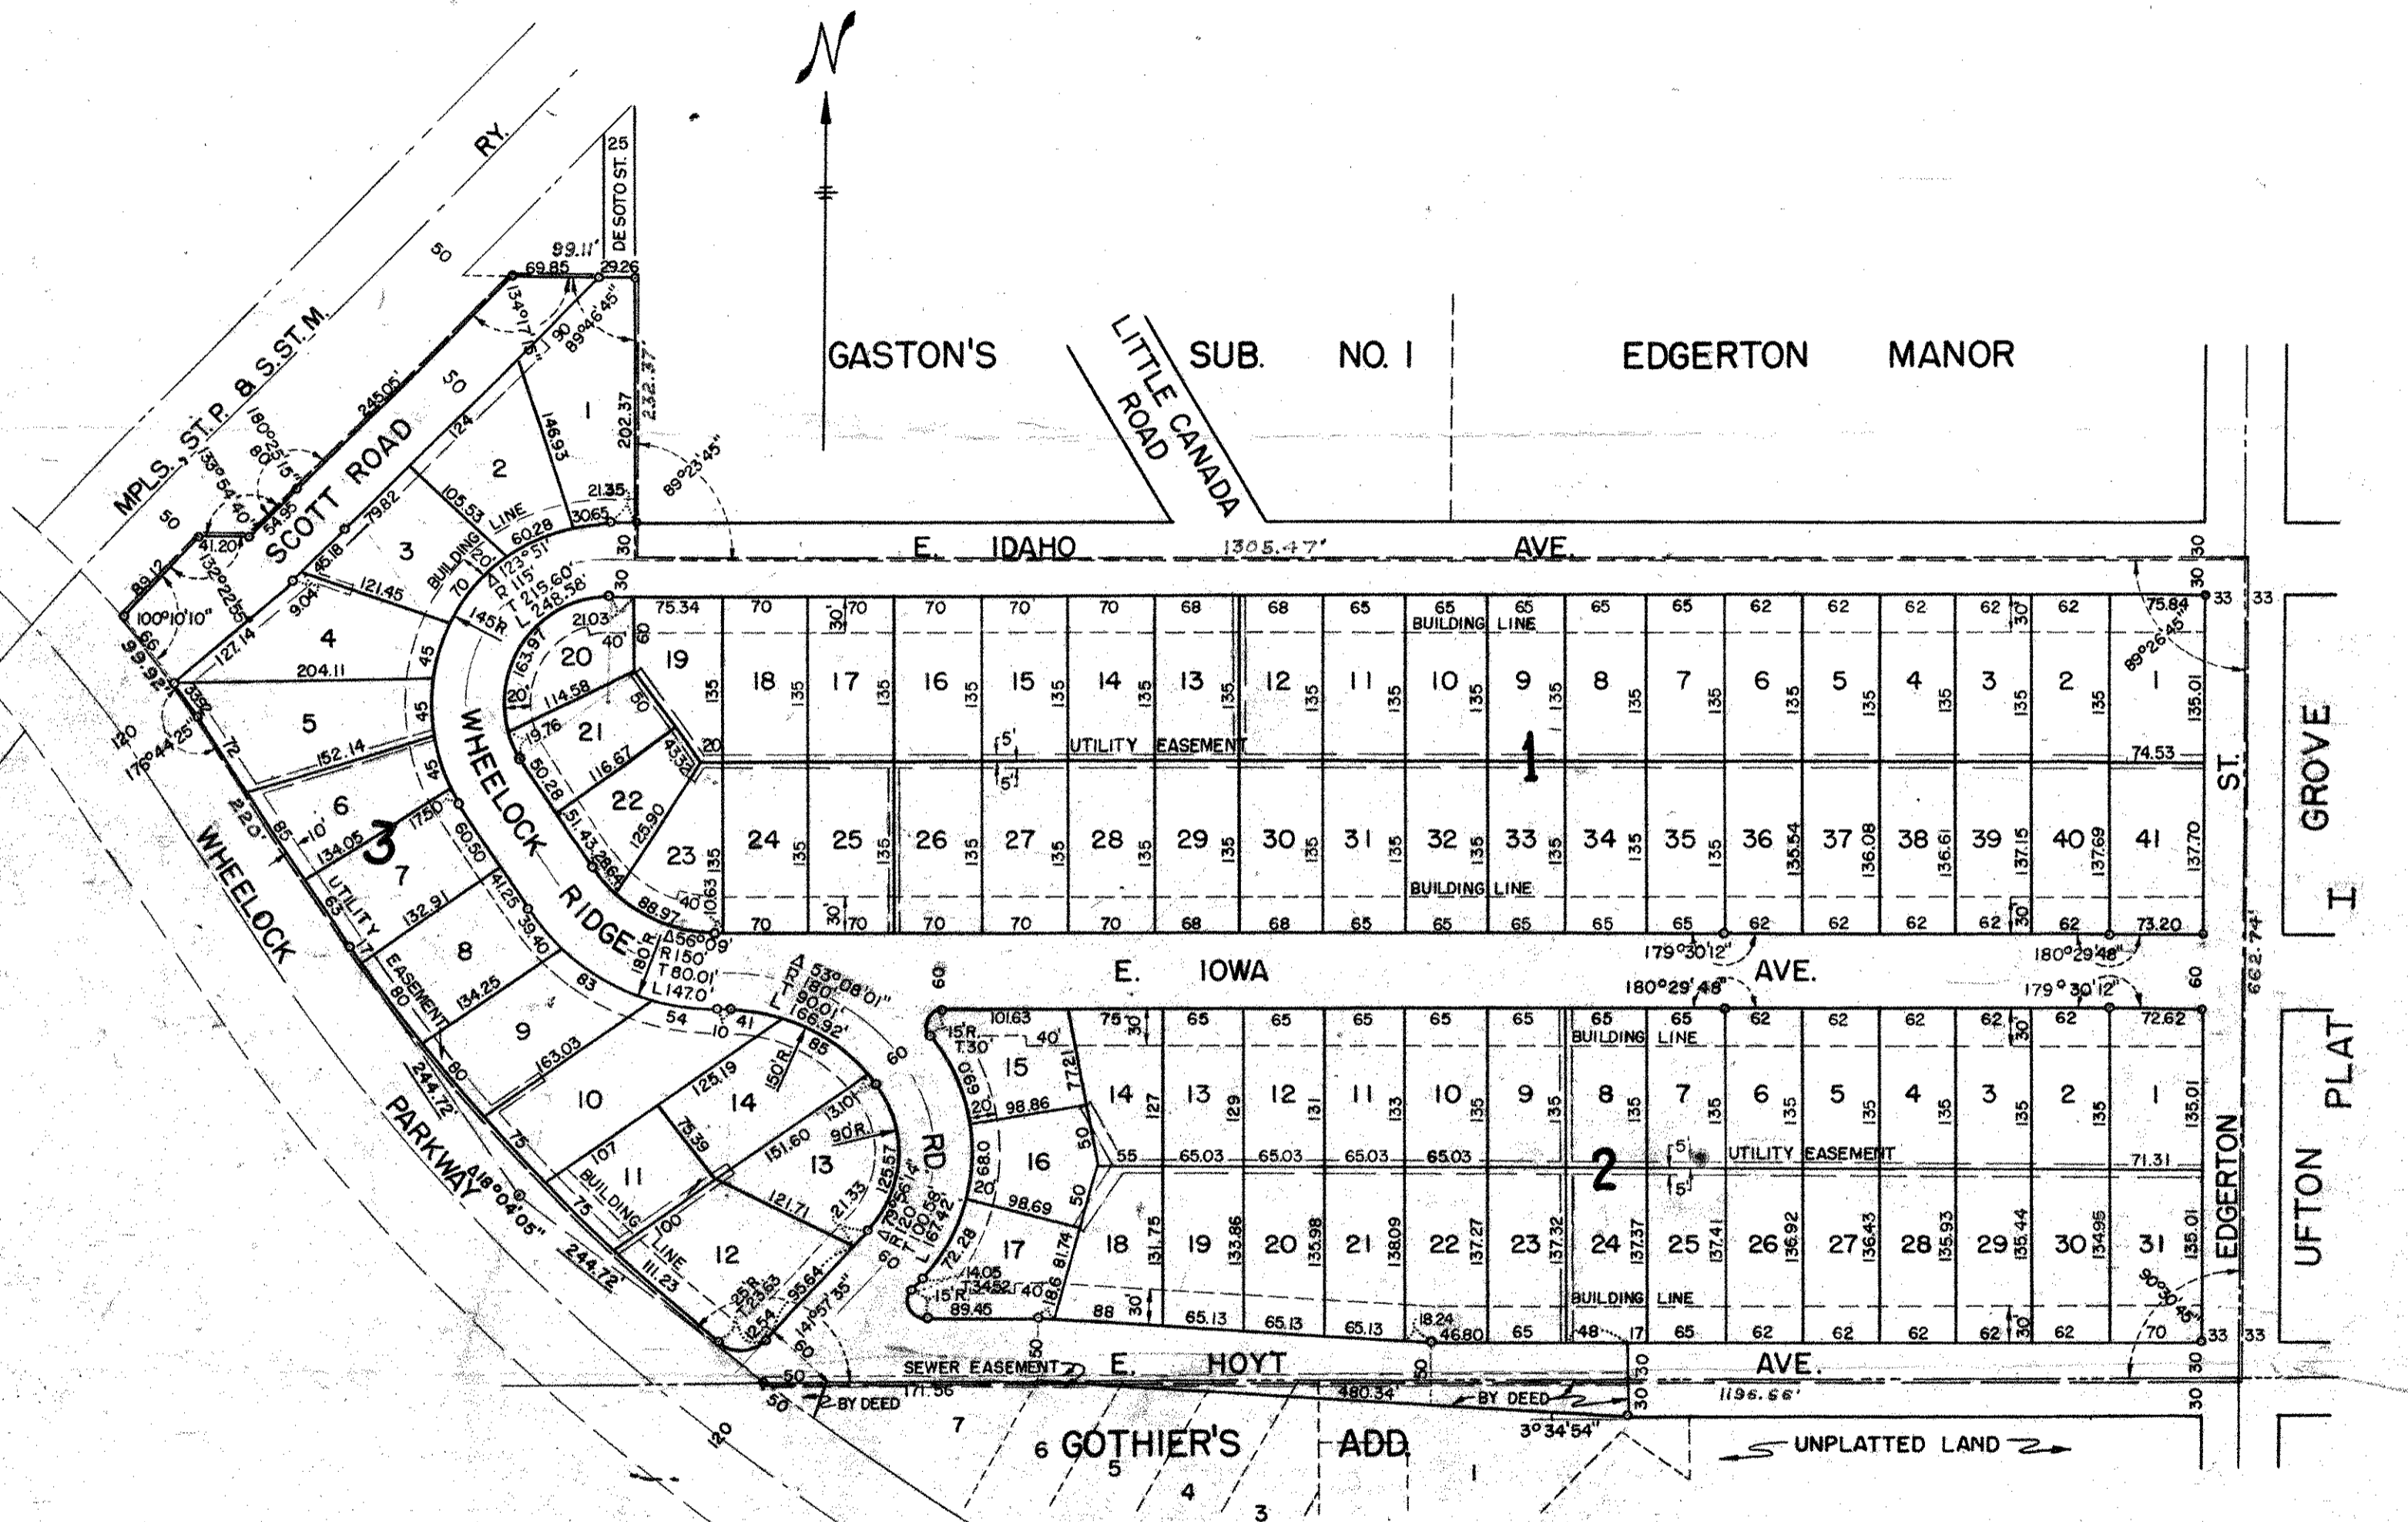

NOTE:

See Document N^o 1473604 Bk 1606 P. 856
Affidavit correcting Lot 7, Blk 3 on file
in Office of Register of Deeds, Ramsey
County, Minn.

Accepted and approved this 25th day of September A.D. 1958

Abraham D. Crampton
B. B. Terry
Lyle Corbett
Adrian P. Winkler

Plat Commission
 Commissioner of Public Works

Accepted and approved Sept. 30 1958

Joseph R. Okoneski
 City Clerk

Recorded Sept. 30, 1958