


DESCRIPTION:  
See small certificate attached for description

- NOTES:
- Part Authority Datum = City Datum of 1912 adj plus 694.1 feet  
Thus add 0.48 to get U.S.G.S. Datum.
  - B.M. 704.40 Top arrow NW cor State St. & Plato Blvd.
  - B.M. 704.43 Top hyd SW cor Plato Blvd. & Frontage Road.
  - B.M. 704.90 Top hyd 210' North of Plato on W. side of  
Frontage Road. (as shown)
  - M.H. Denotes Man Hole
  - L.P. Denotes Light Pole
  - C.B. Denotes catch Basin
  - P.P. Denotes Power Pole
  - Denotes Iron Monument
  - 3.3 Denotes Elevation 703.3
  - H.D. Denotes Fire Hydrant

All utilities per public record and to accuracy of same  
Call N.S.P. and Bell Telephone for any buried cables  
prior to digging.  
Design Location by TKDA Engineers  
Telephone is 4 feet west of property line along Frontage Rd.  
3" Gas is 3 feet west of property line along Frontage Rd.  
6" Gas main along west side of state st. 8' west of face of curb.

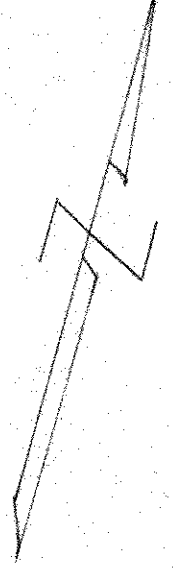

SITE MAP  
SHERATON HOTEL  
ST. PAUL, MINNESOTA

SCALE 1" = 30'

Charles O. Georghi Company  
Civil Engineering & Land Surveying  
2215 W. Co. Rd. B. St. Paul 13, Minn.

March 1970

Survey in accordance with Georghi & Associates  
INC.

*Now part of  
R.L.S. #241*

