



DESCRIPTION: (None Furnished)
 Lots 1, 6, 7, 8, and Part of Lot 2, Block 13,
 Roberts and Randall's Add.

Ramsay County, Minnesota

NOTES:
 All elevations are City of St. Paul Datum. For U.S.G.S. Datum add 694.10

- Denotes Iron Monument Set
- Denotes Iron Found in place
- Utilities shown are from public records and to accuracy of same
 Call utility company prior to excavation for Field Location
- G- Denotes Gas Main
- UE- Denotes Underground Electric Cables
- W- Denotes Water Main
- ST- Denotes Steam line
- UT- Denotes Under ground Telephone Cables
- S- Denotes Sewer line
- Additional Underground Telephone cables South Side Eighth St. abandoned 1979.
 Underground Telephone conduits and M.H.'s West Side Minnesota St. abandoned.
- WV Denotes Water Valve
- 5H Denotes Five Hydrant
- SB Denotes Storm Water Catch Basin
- GV Denotes Gas Valve
- PM Denotes Parking Meter

SCALE: 1" = 30'

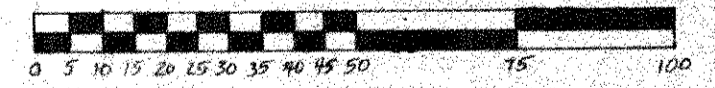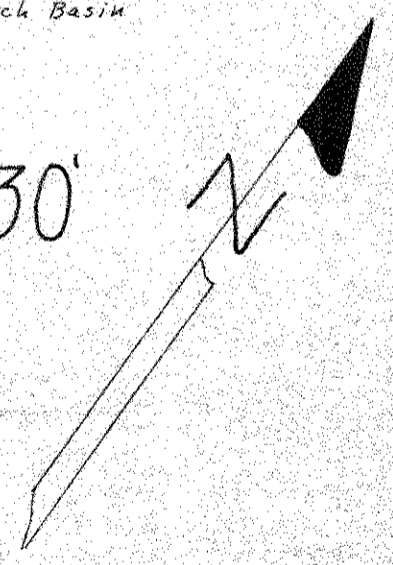

SITE MAP
 BLOCK 13, ROBERTS AND RANDALL'S ADD.
 CITY OF ST. PAUL, RAMSEY COUNTY, MN.

I Heraby Certify that this Site Map shows a survey made by me, or under my direct supervision, of the property described hereon, and that the corners are correctly placed as shown, and that all locations and elevations have been correctly shown.

Registered Land Surveyor No. 10459

GEORGI-SCHMIDT & ASSOC. INC.
 Land Surveyors
 3092 N. Lexington Ave. 483-4408
 ROSEVILLE, MINNESOTA 55113

NOVEMBER 1979