Certificate of Survey

Job Number:

From the office of

GEORGI- SCHMIDT & ASSOC. INC.

3092 No. Lexington Ave., Roseville, Mn. 55113 LAND SURVEYING 483-4408

I Hereby Certify that this plat shows a survey made by me of the property described on this plat, and that the corners are correctly placed as shown, and that all locations have been correctly shown.

1 100 5 Set 3/27/8/ Das 6/15/81 Add Proposed House Location

Surveyed For Belair Contractors

Date December 29 1980


Scale 1"= 40'

Description:

All of Lot 3 and that part of Lot 4, Block 1, Belair Lake Josephine Heights No. 2, lying Northeasterly of the following described line:

Beginning at the Northwesterly corner of said Lot 4; thence \$35°5613"E 214.83 feet to a point on the Southeasterly line of said Lot 4 distant 22.36 feet Southwesterly along a curve from the Southeasterly corner of said Lot Hand there terminating.

Ramsey County, Minn.

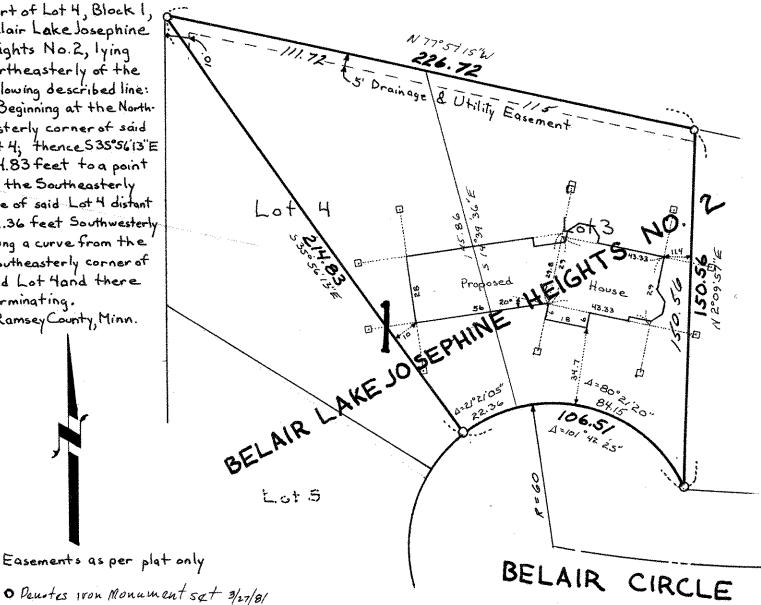

· Penotes Ivon Monument set 3/27/81

a Denotes nail in hub at 20' offset