

Certificate of Survey

From the office of
GEORGI-SCHMIDT & ASSOC. INC.
 3092 No. Lexington Ave., Roseville, Mn. 55113
 LAND SURVEYING
 483-4408

I Hereby Certify that this plat shows a survey made by me of the property described on this plat, and that the corners are correctly placed as shown, that this survey, plan or report was prepared by me, or under my direct supervision; and that I am a duly registered Land Surveyor under the Laws of the State of Minnesota.

Job Number: 3901


Surveyed For Richard D. Ophus

Date 10-13-89

Scale 1"=30'

By REGISTERED LAND SURVEYOR
 Mn. Registration No. 10459

Description: Lot 1, Block 1, Lakeshore Oaks Addition No. 3, Ramsey County, Mn.

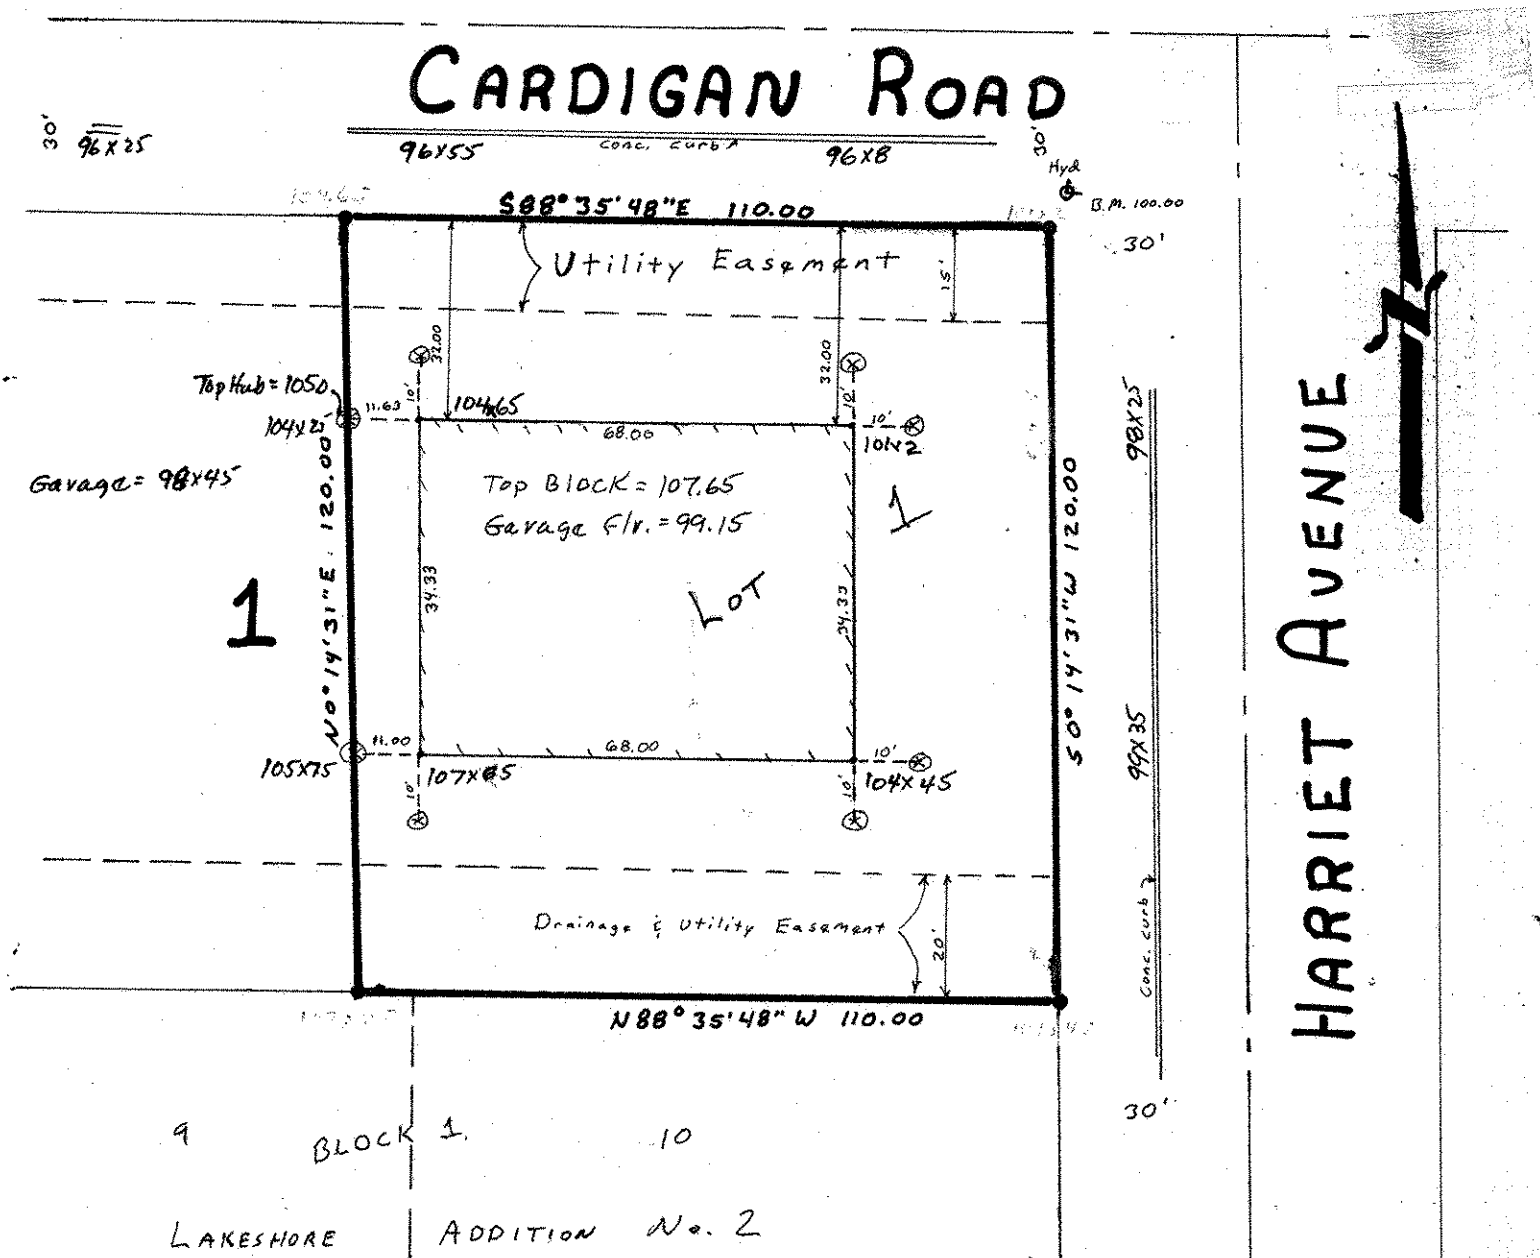

- Notes:
- Denotes Iron Pipe Monument Found
 - ⊗ Denotes Spike Set
 - Denotes Nail Set
 - 107X65 Denotes Elevation