


# GOMSTOCK AND DAVIS INC.

SURVEY FOR: Ken Reinhardt  
DESCRIPTION: Lot 1, Block 1, Reinhardt Addition No. 3,  
Ramsey County, Minnesota.

SCALE: 1" = 30'

NOTES: IF • Denotes iron pipe monument found.  
Easements as per plat only are shown.  
Elevations are assumed.

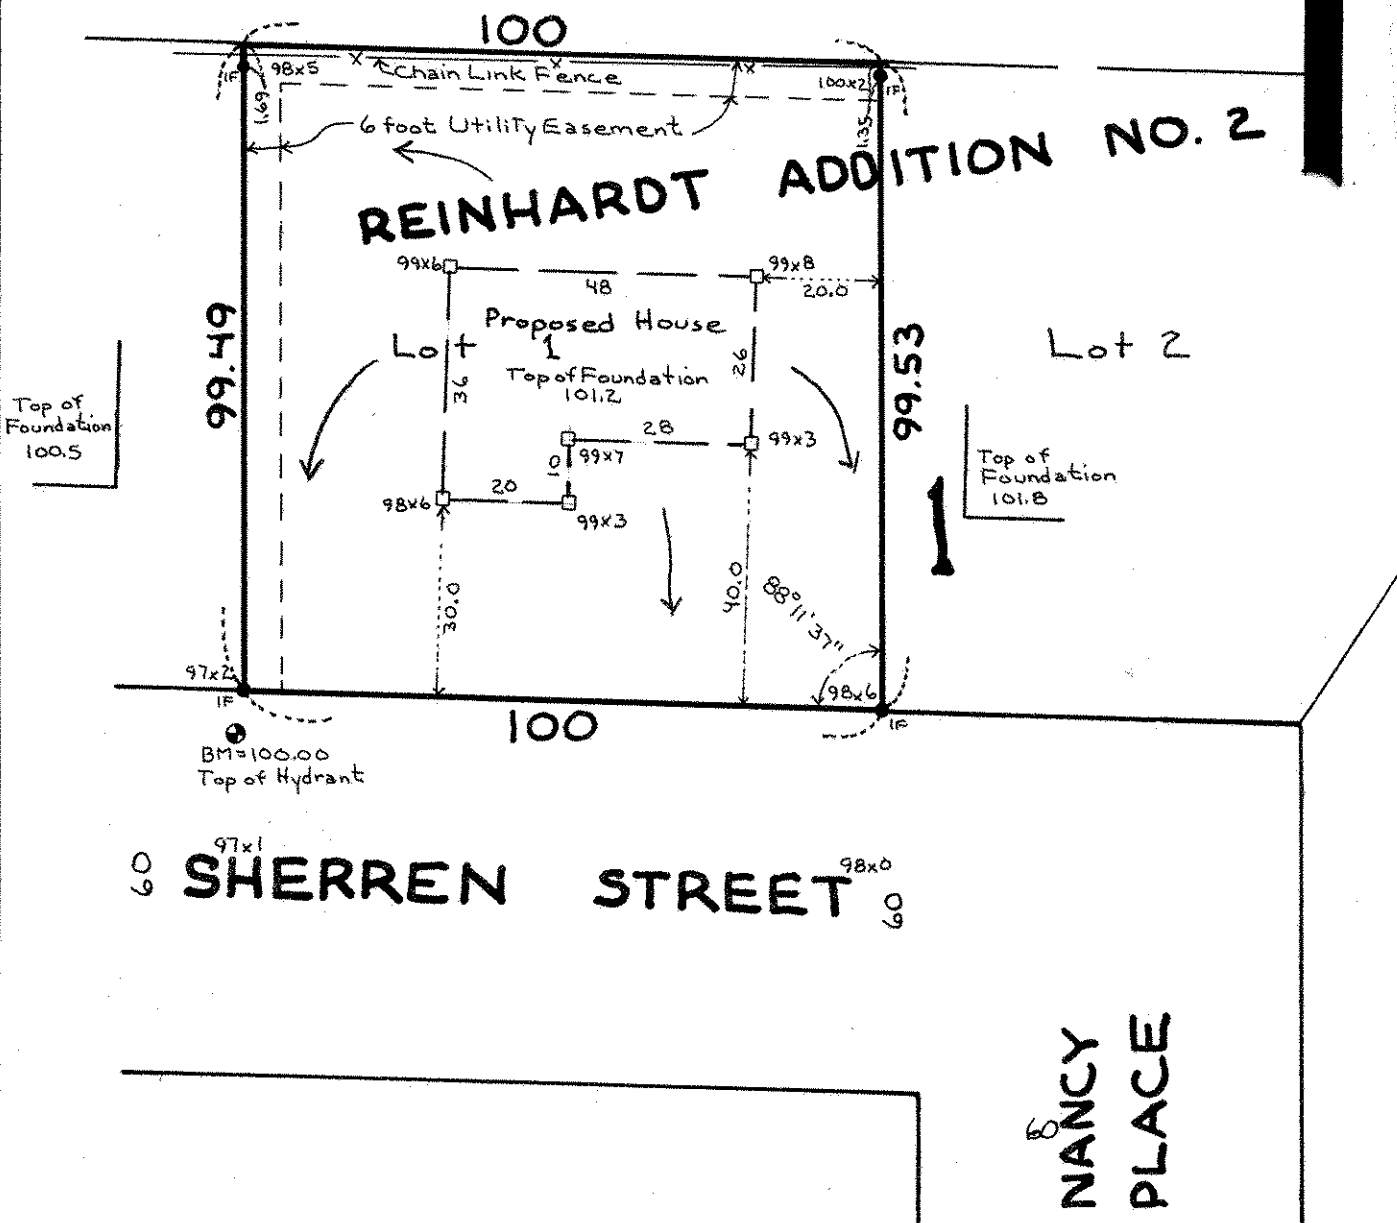

I hereby certify that this survey, plan plat, preliminary plat or report was prepared by me or under my direct supervision and that I am a duly Registered Land Surveyor under the laws of the State of Minnesota.

*Donald W. Schmidt*

10459  
Reg. No.

Oct. 30, 1991  
Date

R-91850  
Job No.

Book No.