


COMSTOCK AND DAVIS INC.

SURVEYED FOR: LANDMARK CUSTOM HOMES as per Bob McAdam

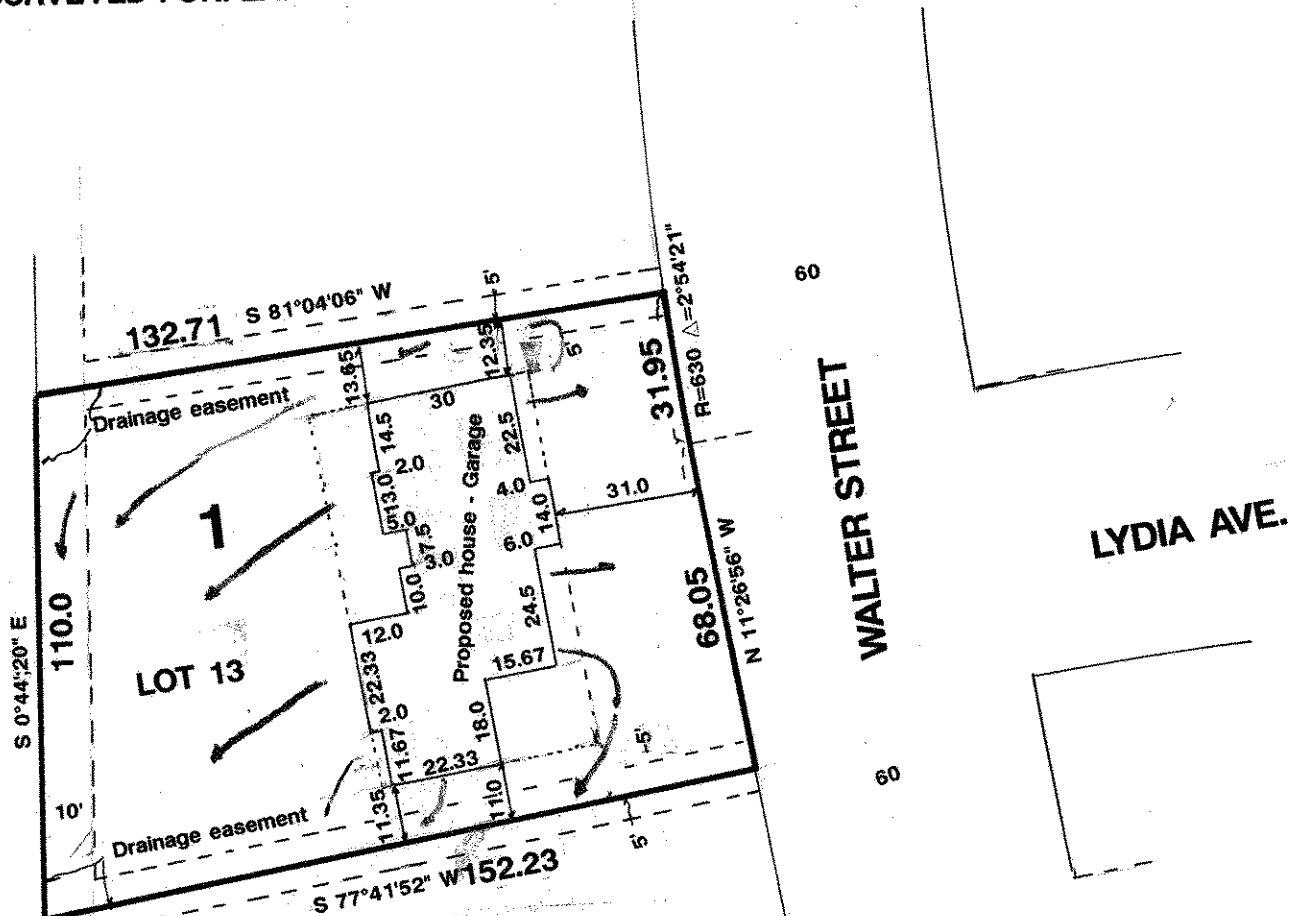

KOHLMAN LAKE OVERLOOK NO. 3

DESCRIPTION: Lot 13, Block 1, Kohlman Lake Overlook No. 3

Easements shown as per final plat

First Floor Elev. 883.4

Basement Elev. 875.9

Drainage

SCALE: 1"=40'

I hereby certify that this survey, plan plat, preliminary plat or report was prepared by me or under my direct supervision and that I am a duly Registered Land Surveyor under the laws of the State of Minnesota.

David L. Smith

10459
Reg. No.

2/18/92
Date

R-92758
Job No.

Book No.