


SURVEY FOR: LANDMARK CUSTOM HOMES

DESCRIPTION: Lot 10, Block 1, Kohlman Lake Overlook No.3,

Ramsey County, Minnesota.

SCALE: 1 inch = 50 feet

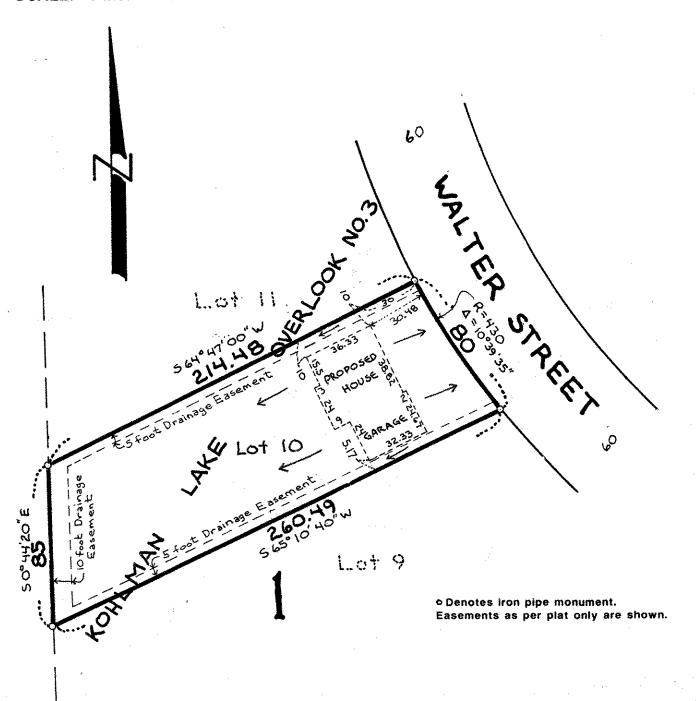

I hereby certify that this survey, plan plat, preliminary plat or report was prepared by me or under my direct supervision and that I am a duly Registered Land Surveyor under the laws of the State of Minnesota.

I walder Showel

10459 Reg. No. 8/21/92

R-92851 Job No.

Book No.