


# COMSTOCK AND DAVIS INC.

3092 N. LEXINGTON AVE. ST. PAUL, MN. 55113 483-4408

SURVEYED FOR: Frank Greczyna  
DESCRIPTION: Tract A, Registered Land Survey No. 503, Ramsey County, Minn.

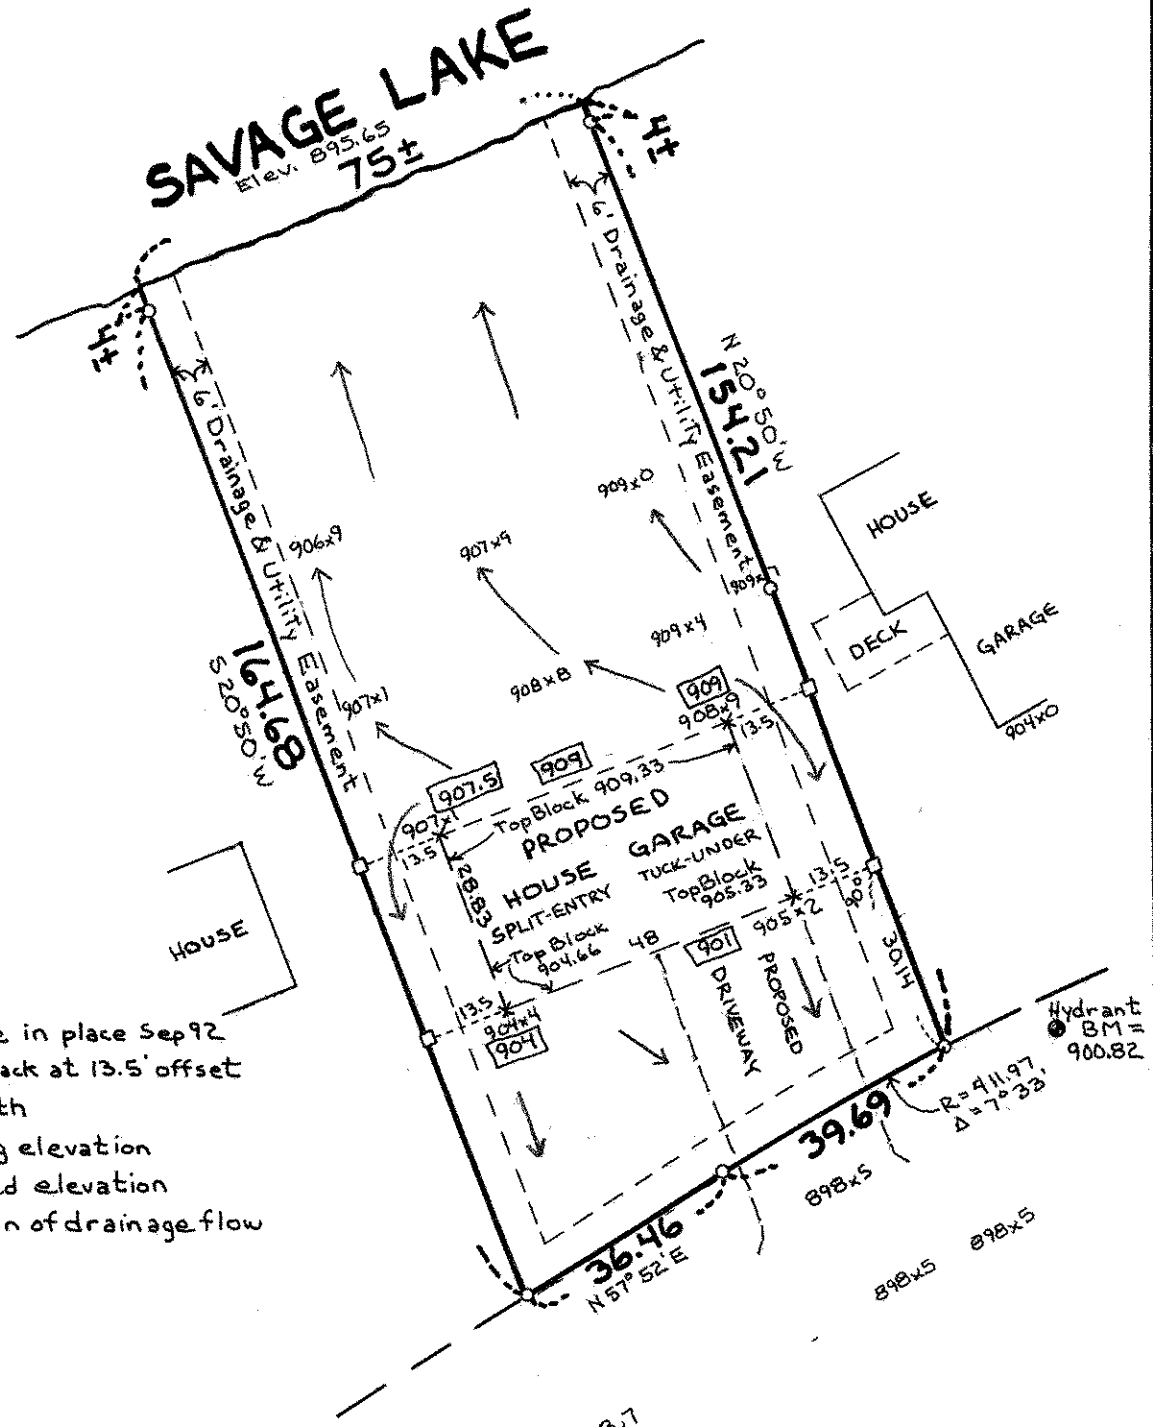

- o Denotes Iron Pipe in place Sep 92
- Denotes stake & tack at 13.5' offset
- x Denotes wood lath
- 907x1 Denotes existing elevation
- 909 Denotes proposed elevation
- Denotes direction of drainage flow

I hereby certify that this survey, plan plat, preliminary plat or report was prepared by me or under my direct supervision and that I am a duly Registered Land Surveyor under the laws of the State of Minnesota.

*Donald W. Schmid* 10459 11/6/92 R-92890  
 Reg. No. Date Job No. Book No.