

COMSTOCK AND DAVIS INC.



3092 N. LEXINGTON AVE. ST. PAUL, MN. 55113 483-4408

SURVEYED FOR:
Art Bystrom

DESCRIPTION:

Lot 5, Block 1, Hubman's High Oaks,
Ramsey County, Minnesota.

SCALE: 1 inch = 30 feet

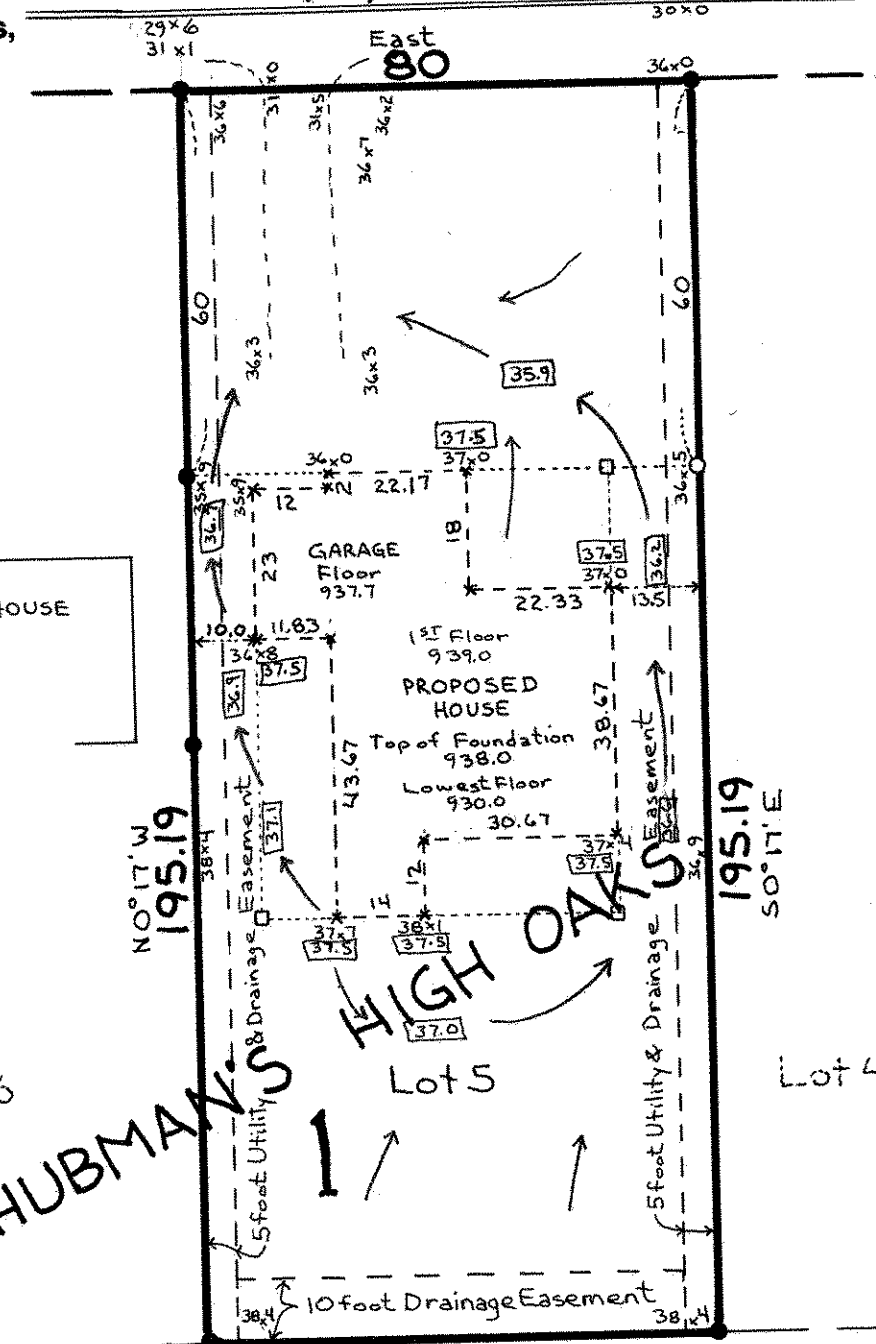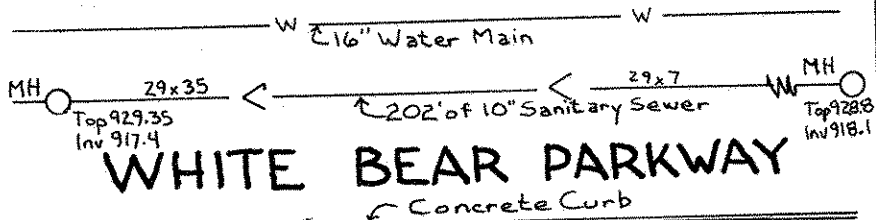

NOTES:

- Denotes iron pipe monument set.
 - Denotes iron pipe found in place.
 - Denotes stake and lathe set.
 - × Denotes lathe set.
- Elevations taken from sewer invert elevation.
 37.0 Denotes existing elevation 937.0 feet.
 37.5 Denotes proposed elevation 937.0 feet.

I hereby certify that this survey, plan plat, preliminary plat or report was prepared by me or under my direct supervision and that I am a duly Registered Land Surveyor under the laws of the State

of Minnesota.
Donald W. Schuel

Reg. No. 10459 Date 9/3/93 Job No. 93/363 Book No. _____