


COMSTOCK AND DAVIS INC.

3092 N. LEXINGTON AVE. ST. PAUL, MN. 55113 483-4408

SURVEYED FOR: Gary Gode

DESCRIPTION: Lot 1, Block 1, Leibel Dupre Addition, Ramsey County, Minnesota.

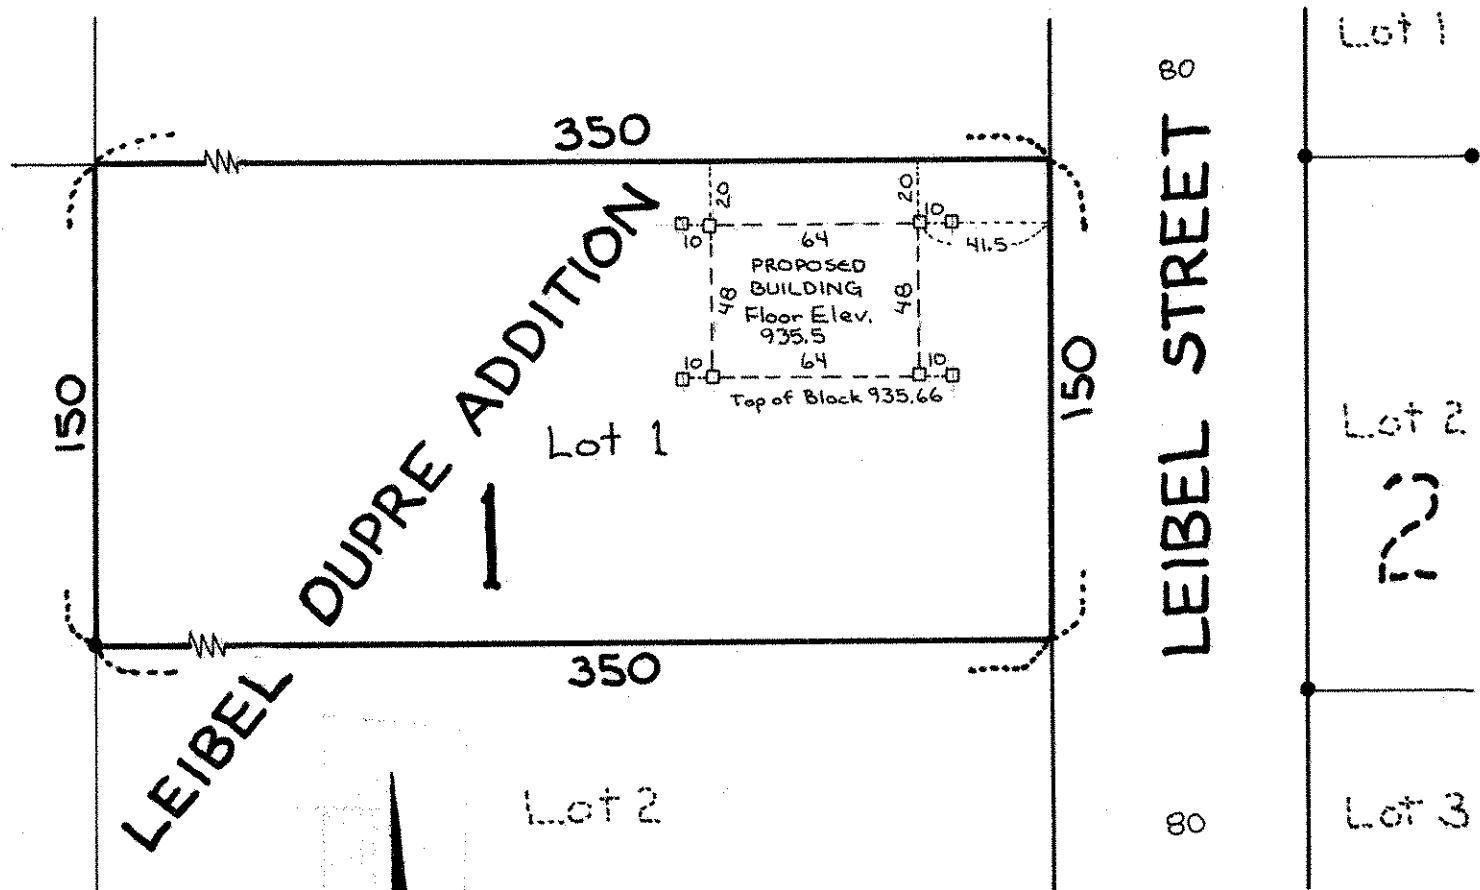

SCALE: 1" = 60'

- Denotes Iron Pipe Found
- Denotes Stake & Tack

I hereby certify that this survey, plan plat, preliminary plat or report was prepared by me or under my direct supervision and that I am a duly Registered Land Surveyor under the laws of the State

of Minnesota
Donald W. Schmidt
 Donald W. Schmidt

10459
Reg. No.

8/3/93
Date

931344
Job No.

Book No.