


GOMSTOCK AND DAVIS INC.

3092 N. LEXINGTON AVE. ST. PAUL, MN. 55113 483-4408

SURVEYED FOR: Jon Pogasek

DESCRIPTION: Lot 3, Block 1, South Oaks 2nd Addition, Ramsey County, Minnesota.

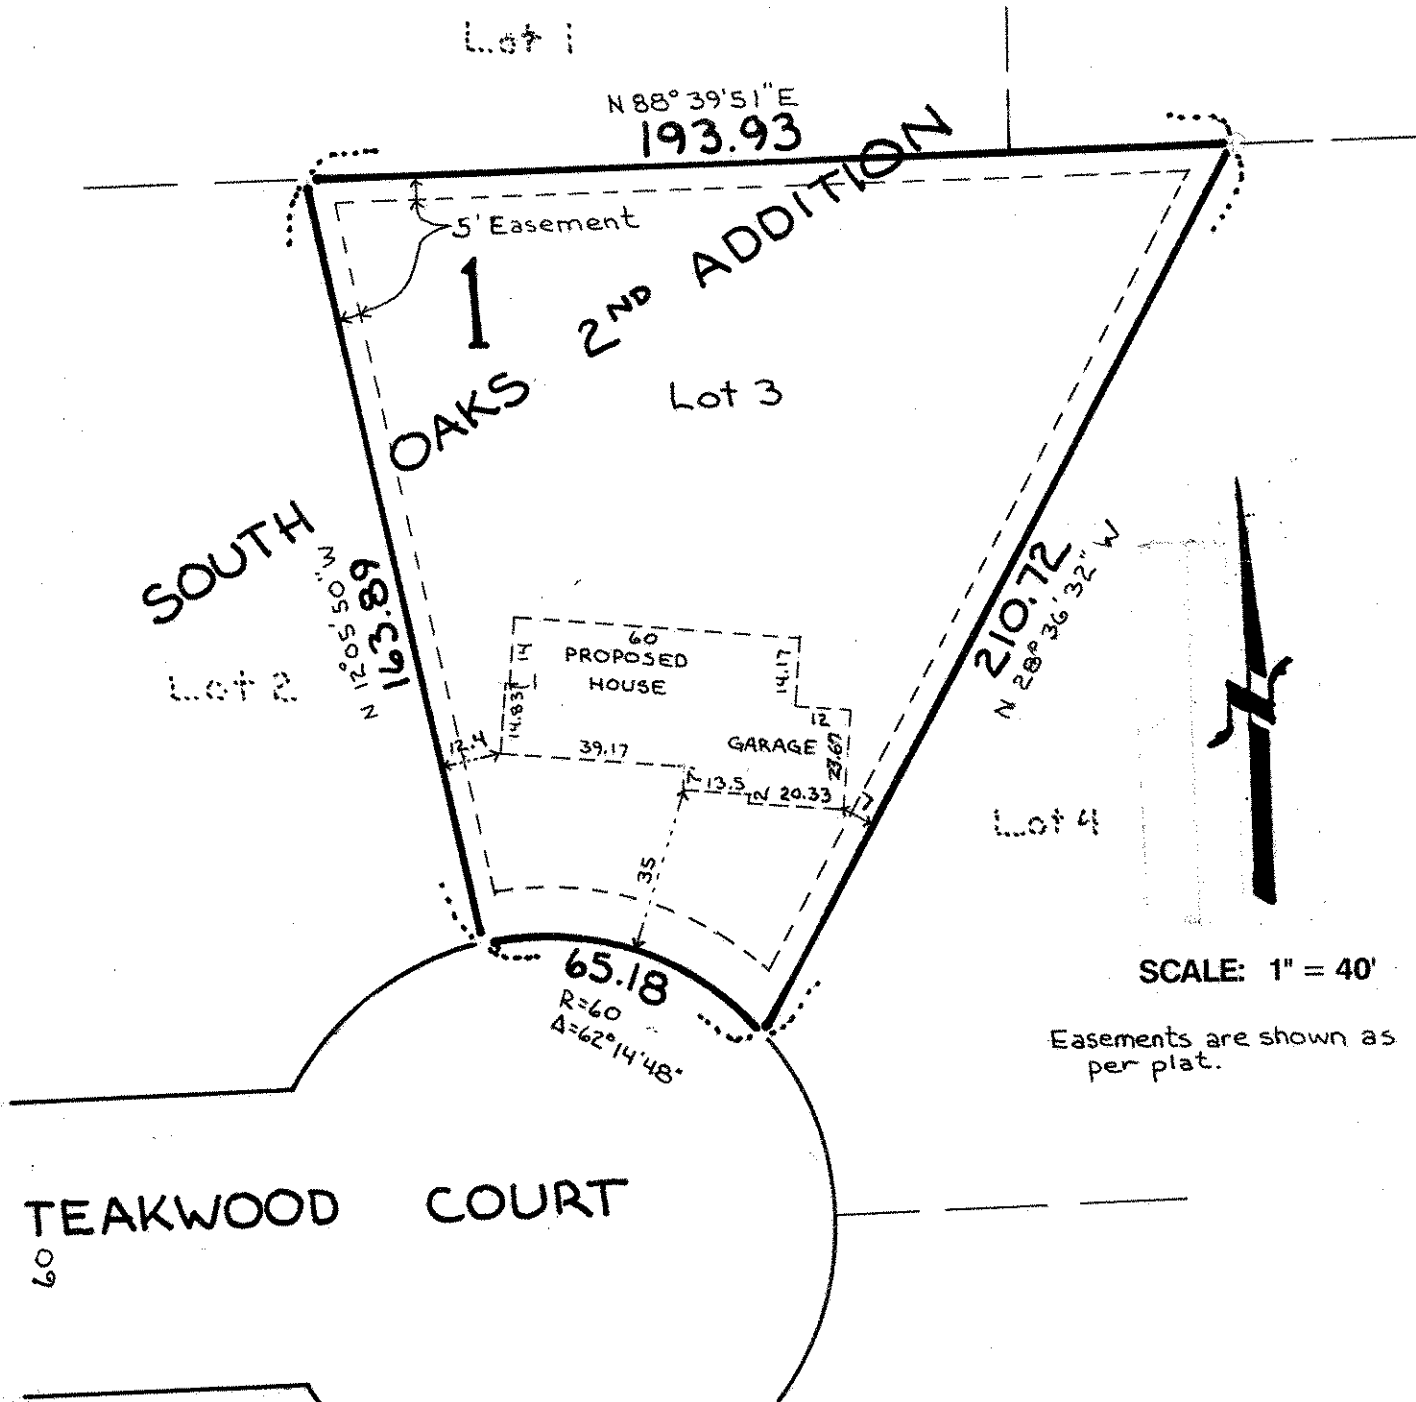

I hereby certify that this survey, plan plat, preliminary plat or report was prepared by me or under my direct supervision and that I am a duly Registered Land Surveyor under the laws of the State

of Minnesota.
Donald Schmidt

10459
Reg. No.

8/25/93
8/5/93
Date

931346
Job No.

Book No.