


RICHARD ORDWAY  
 JOHN G. ORDWAY  
 DAVID S. NICHOLSON  
 PARCEL 23

ROLLING ACRES

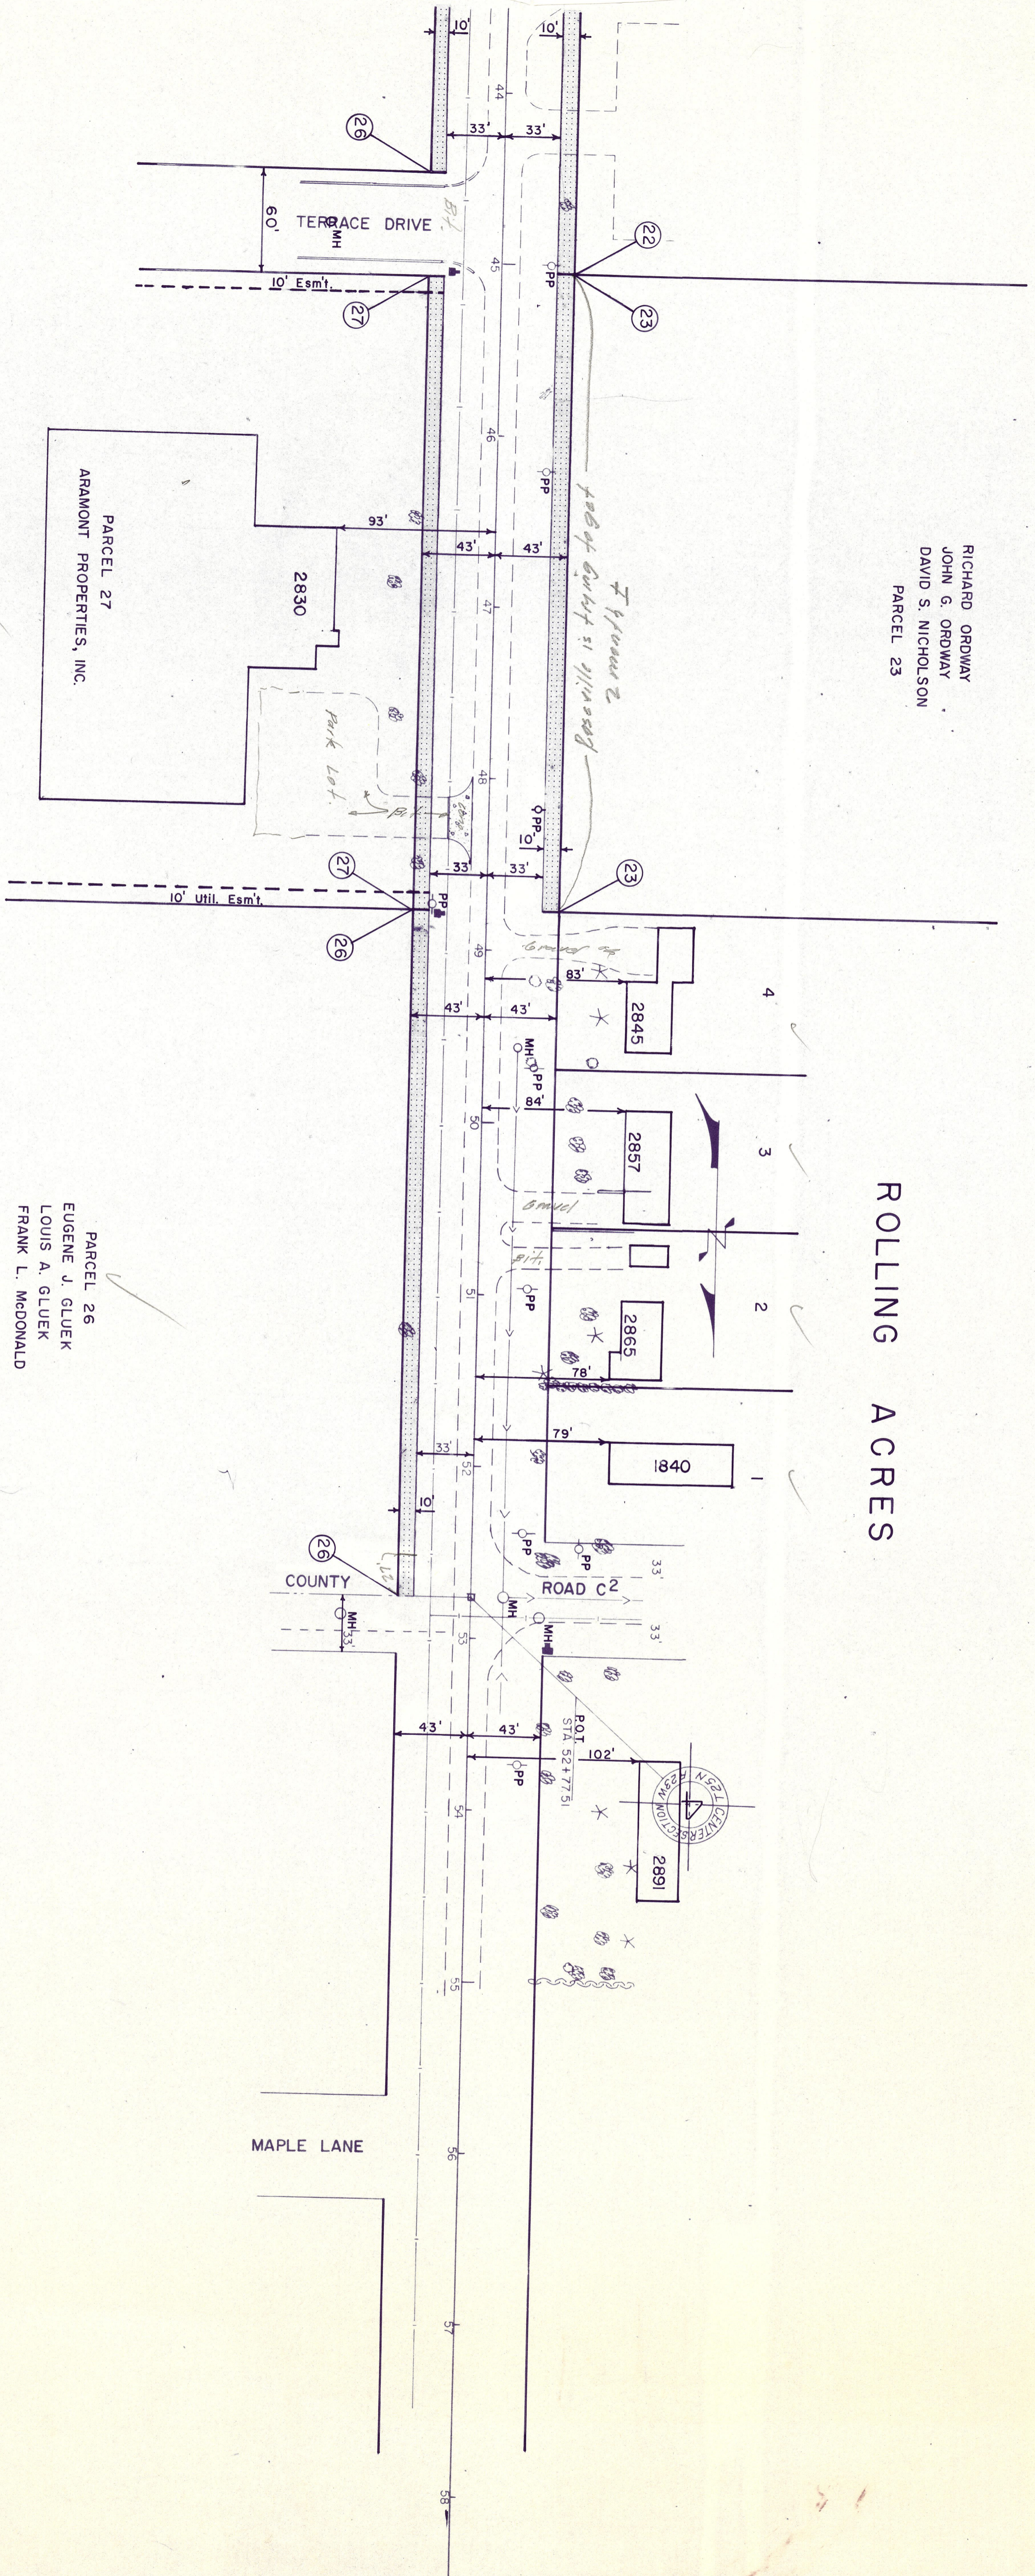

LEGEND:  
 PROPOSED R/W  
 TEMPORARY SLOPE EASEMENT

