


ice elev. = 923.5 (12/15/93)
 100 yr. fl. = 926.7
 LAKE

LOT 15

LOT 16

LOT 17

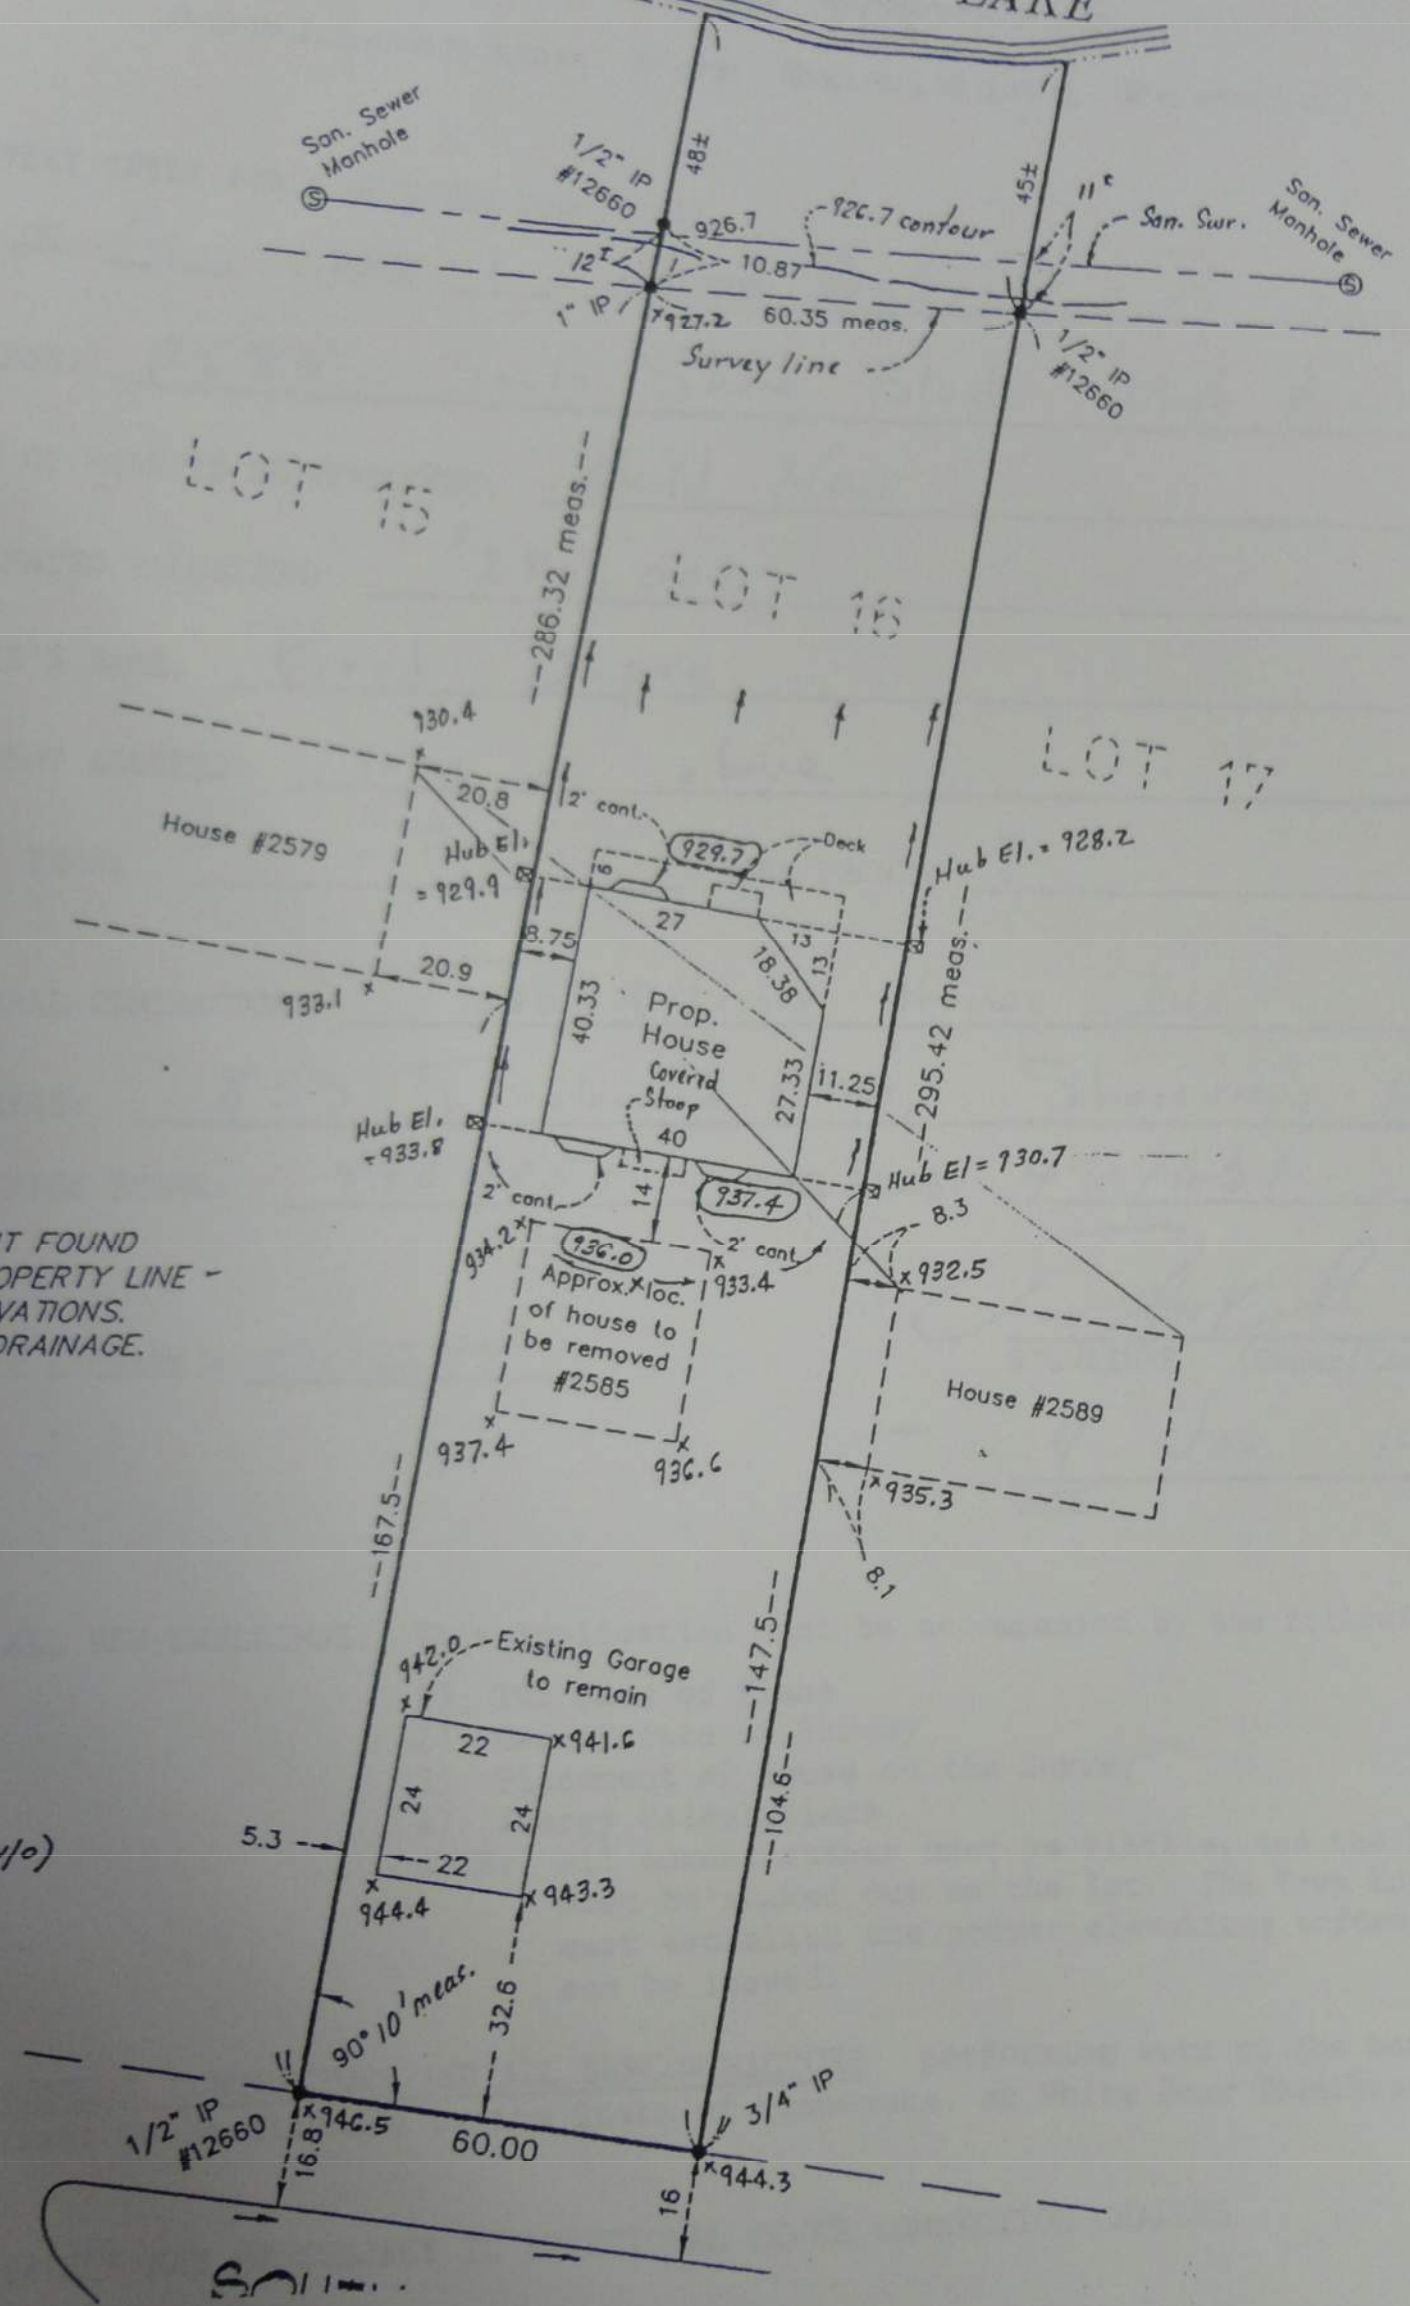

IRON MONUMENT FOUND
 OFFSET ON PROPERTY LINE -
 PROPOSED ELEVATIONS.
 DIRECTION OF DRAINAGE.

ELEVATIONS:
 CK = 938.1
 OR = N/A
 IR = 930.0 (12cs w/o)

33 = 72.3