

SEAMERS PLAT S-5


2665
21 29 22

SEAMER'S PLAT

ST PAUL, MINN.

SCALE - 1 IN. = 40 FT.
o INDICATES IRON MON.

R.C. WOLFGRAM
SURVEYOR

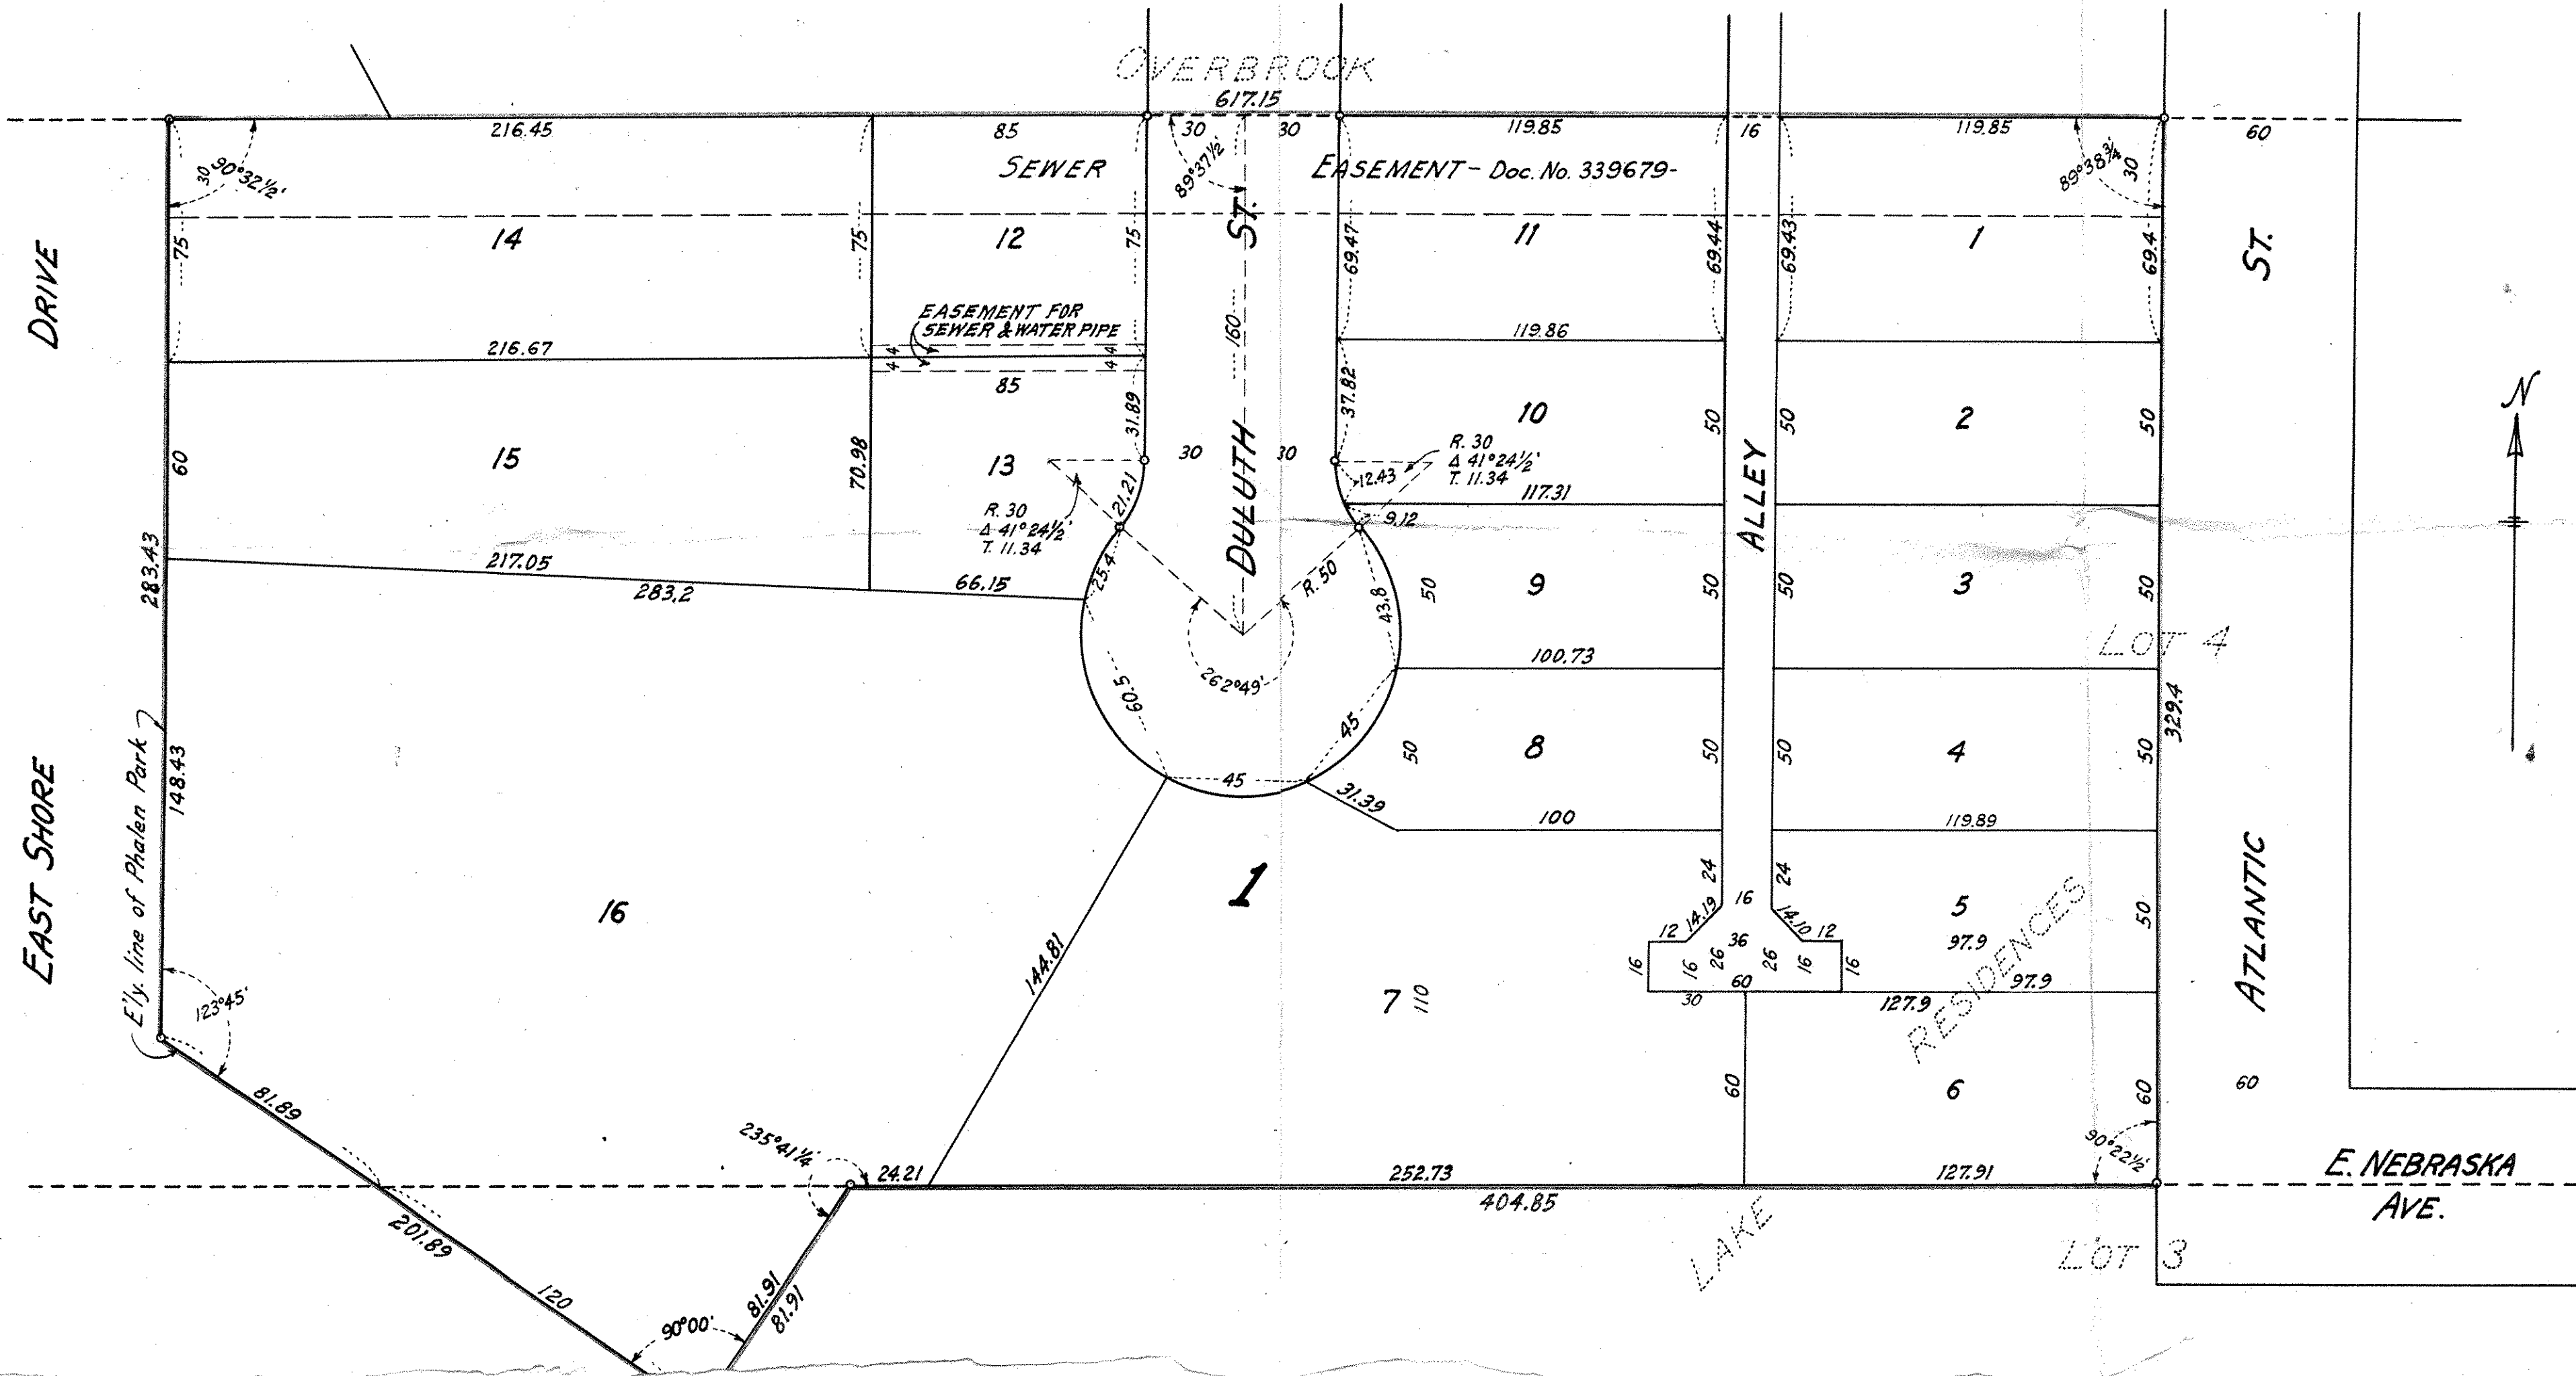

RESIDENCES