


CERTIFICATE OF SURVEY



For: JOHN RAY

DESCRIPTION: Lot 8, Block 1, THOME'S LAKERIDGE, Ramsey County, Minnesota.

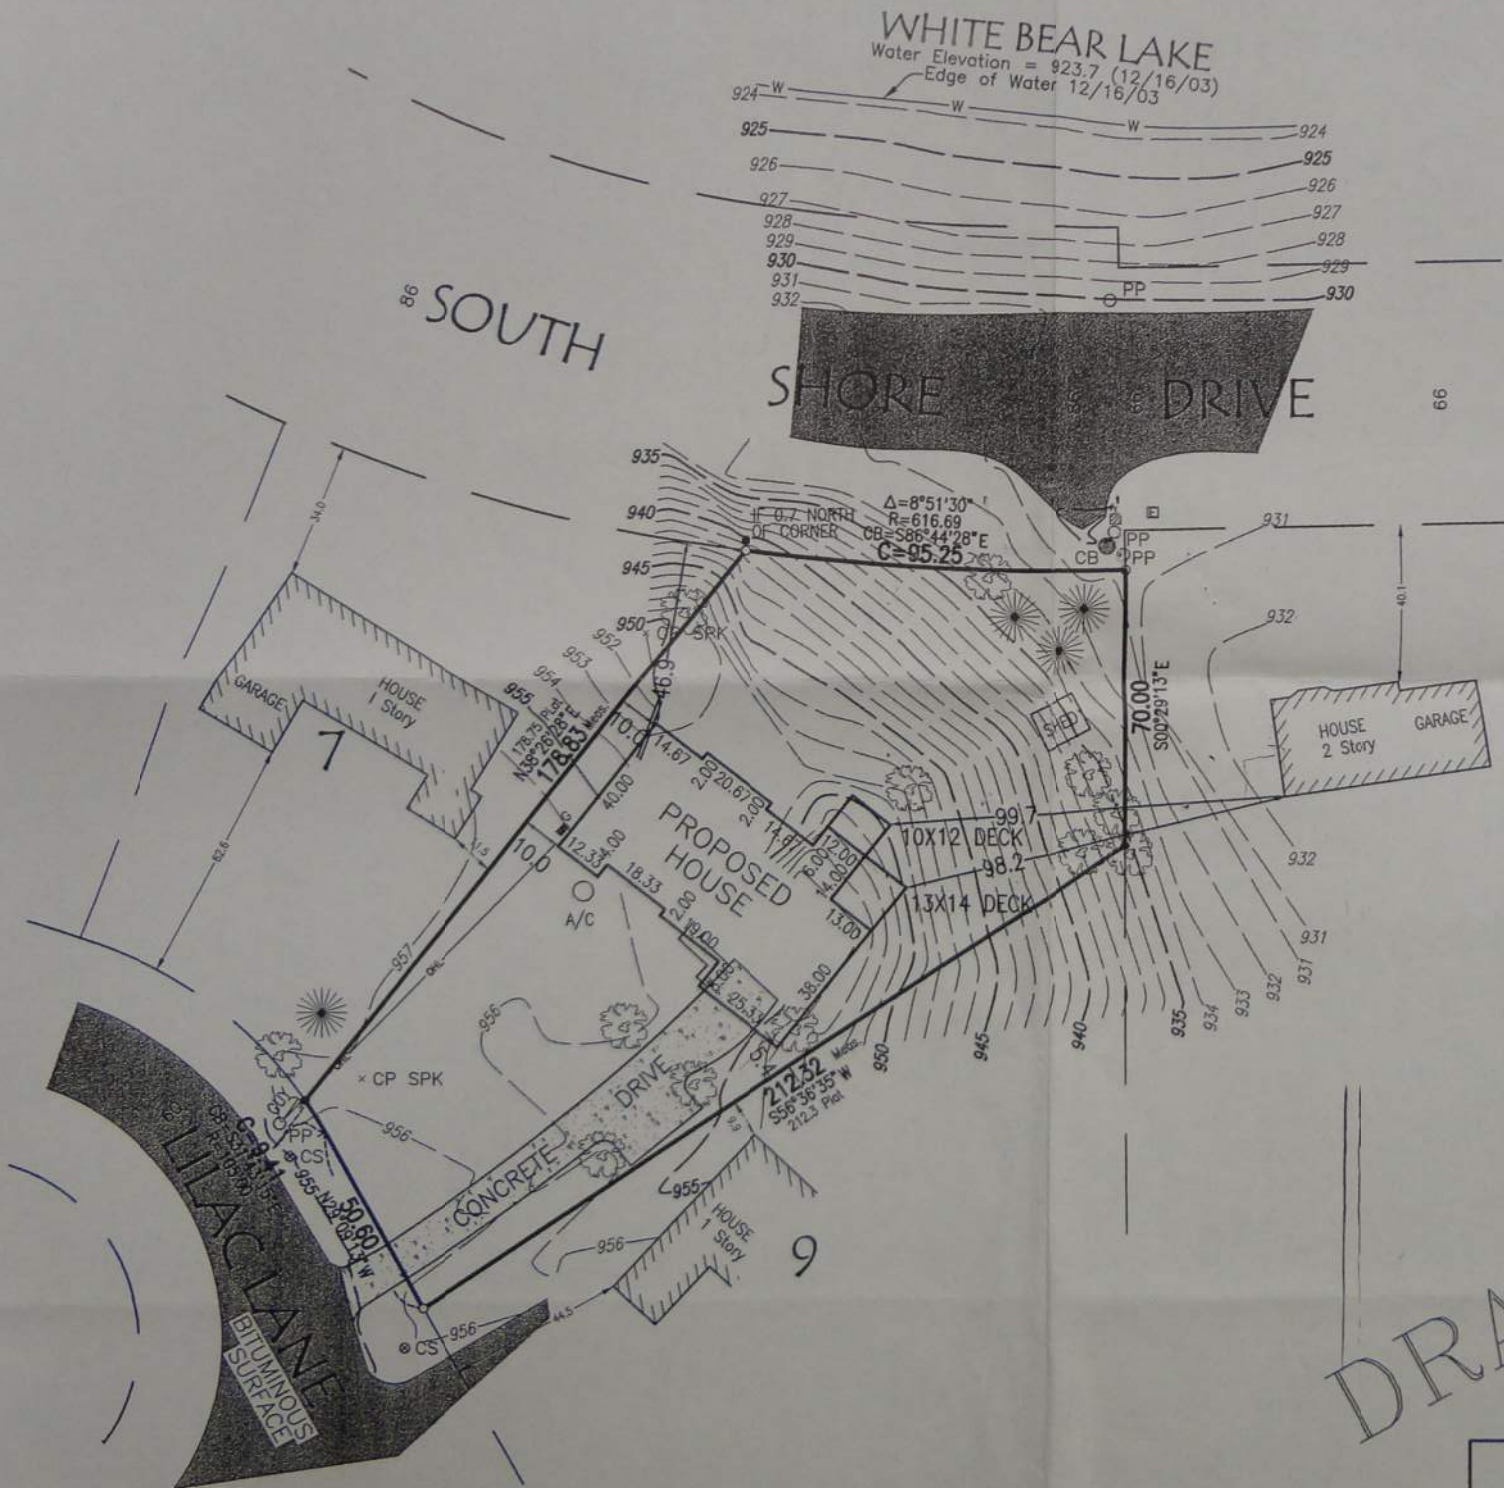

NOTES:

- Denotes iron monument found
 - Denotes iron monument set
 - - - Denotes existing contour (1' interval)
- Bearings are assumed
City of White Bear Lake Vertical Datum
Benchmark = Top of Hydrant NW corner of McKnight & Lilac. Elevation = 958.11

I hereby certify that this survey, plan or report was prepared by me or under my direct supervision and that I am a duly licensed land surveyor under the laws of the state of Minnesota.
Dated this _____ day of _____, 2004

By: John A. Rengo, Land Surveyor
Minnesota License No. 25344

DRAFT

4/7/04 Add adjoining setbacks

METRO LAND SURVEYING & ENGINEERING
412 EAST COUNTY ROAD D
LITTLE CANADA, MINNESOTA 55117
TEL. (650) 766-0111 FAX 766-0822 EMAIL: survey@metrosl.com

Job No. 1083.001 Scale: 1"=30'
Drawn by: A.J. City: WHITE BEAR LAKE

M:\Projects\1083-001\1083-001.dwg 4/23/2004 11:54:48 AM CST