

DESCRIPTION OF PROPERTY SURVEYED

Lot 9, Block 2, STINSON'S RICE STREET ADDITION, according to the recorded plat thereof, Ramsey County, Minnesota.

Property is located in Ramsey County, Minnesota.

PLAT RECORDING INFORMATION

The plat of STINSON'S RICE STREET ADDITION was filed of record on October 5, 1884, in Book V of Plats, page 32.

[] Bearings and/or dimensions listed within brackets are per plat or record documents.

TITLE COMMITMENT

Stewart Title Guaranty Company Commitment for Title Insurance File No. 346135, effective date June 7, 2010, was relied upon as to matters of record.

GENERAL NOTES

- 1.) Adjoining ownership information shown hereon was obtained from the Ramsey County Property Tax Information web site. Ownership information is subject to revision upon receipt of a title search by a title insurance company.
- 2.) Coordinate basis: Ramsey County System (North American Datum of 1983 Coordinates, final adjustment December 17, 1991)
- 3.) Right of way easement described per quit claim deed from the City of Saint Paul.

UTILITY NOTES

- 1.) Utility information from plans and markings was combined with observed evidence of utilities to develop a view of the underground utilities shown hereon. However, lacking excavation, the exact location of underground features cannot be accurately, completely and reliably depicted. Where additional or more detailed information is required, excavation may be necessary.
- 2.) Other underground utilities of which we are unaware may exist. Verify all utilities critical to construction or design.
- 3.) Some underground utility locations are shown as marked onsite by those utility companies whose locators responded to our Gopher State One Call, ticket number 111100665.
- 4.) Contact GOPHER STATE ONE CALL at 651-454-0002 (800-252-1166) for precise onsite location of utilities prior to any excavation.

FLOOD ZONE NOTES

- 1.) The subject property appears to lie within Zone X, (Areas determined to be outside the 0.2% annual chance floodplain), per the National Flood Insurance Program, Flood Insurance Rate Map Community Panel No. 275248010IG, dated June 4, 2010. (This information was obtained from the FEMA web site at www.msc.fema.gov)

ZONING NOTES

- 1.) Zoning information obtained from the City of Saint Paul web site on April 20, 2011. The subject property is zoned R4.
 - 2.) The setbacks for zone R4(one-family) are:
 Building: Front = 25 feet
 Side = 4 feet
 Rear = 25 feet
- Note: See Sec. 66.231 of the Saint Paul zoning code for additional standards which may apply.

AREAS

Area = 4,915 sq. ft. or 0.113 acres.

LEGEND

- AGP Denotes above ground pipe
- BE Denotes building entrance
- CBOX Denotes control box
- CLP Denotes clothes line pole
- CS Denotes curb stop
- CST Denotes concrete steps
- DISH Denotes satellite dish
- EM Denotes electric meter
- FF Denotes finished floor
- FW Denotes face of walk
- GM Denotes gas meter
- GP Denotes guard post
- GW Denotes guy wire
- HHE Denotes electric hand hole
- INV Denotes invert of pipe
- LP Denotes light pole
- OD Denotes overhead door
- OHC Denotes overhead communication line
- OHE Denotes overhead electric line
- (P) Denotes utility or structure per plan
- PP Denotes power pole
- PPLP Denotes power and light pole
- PPU Denotes power pole with underground electric
- RD Denotes roof drain
- SAN Denotes sanitary sewer manhole
- SAN S Denotes sanitary sewer
- TC Denotes top of concrete curb
- TCS Denotes traffic control sign
- UGE Denotes underground electric
- W Denotes water line
- WV Denotes water valve
- WW Denotes window well
- BIR Denotes Birch tree
- MPL Denotes Maple tree

BENCH MARKS (BM)

- (NGVD 1929)
- 1.) Top of top nut of fire hydrant at northeast corner of Maryland Avenue and Sylvan Street. Elevation = 868.96 feet
 - 2.) Top of top nut of fire hydrant at northwest corner of Maryland Avenue and Park Street. Elevation = 855.99 feet
 - 3.) Top of bolt at northeast corner of light pole on south side of Maryland Avenue, in front of 112 Maryland Avenue. Elevation = 859.30 feet

NOTE: Elevations shown are based on mean sea level datum. Subtract 694.10 to convert to the City of St. Paul datum.

SURVEYOR'S CERTIFICATION



To: Stewart Title Guaranty Company, City of Saint Paul, and Ramsey County

This is to certify that this map or plat and the survey on which it is based were made in accordance with the 2011 Minimum Standard Detail Requirements for ALTA/ACSM Land Title Surveys, jointly established and adopted by ALTA and NSPS. The field work was completed on April 22, 2011.

Dated this 29th day of April, 2011.

SUNDE LAND SURVEYING, LLC.

By: *Mark S. Hanson*
 Mark S. Hanson, P.L.S. Minn. Lic. No. 15480

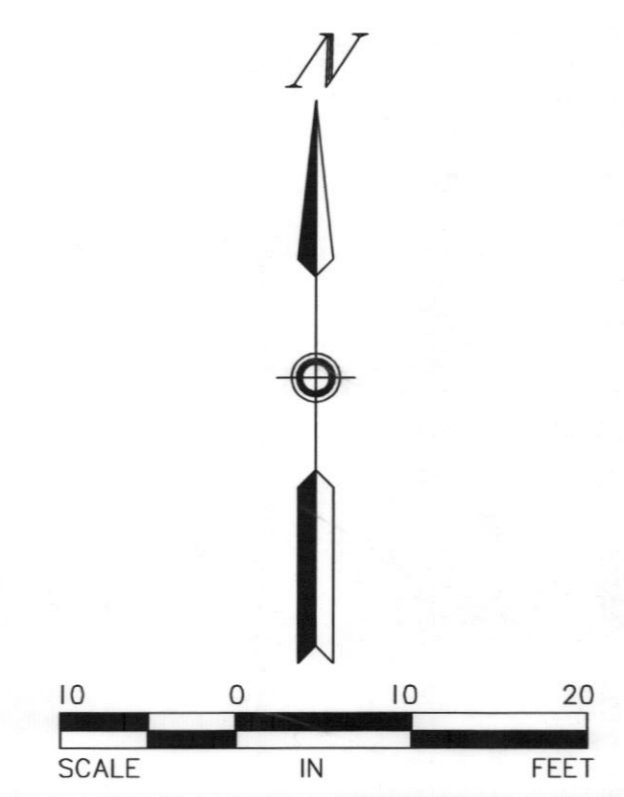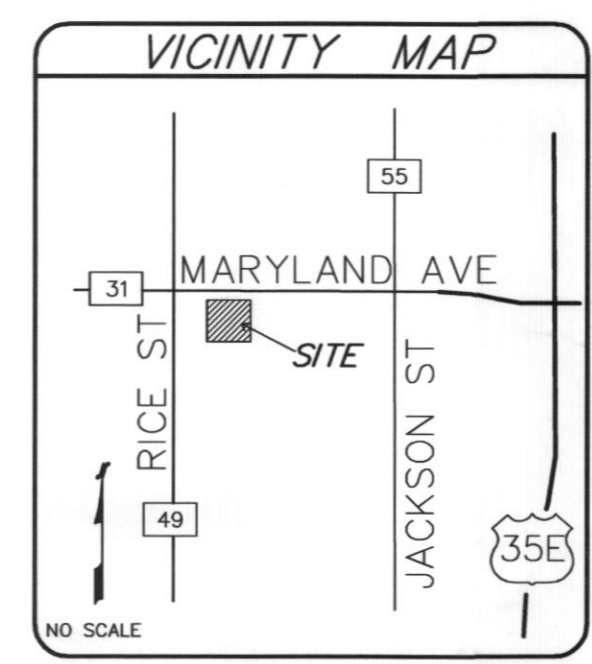

Revision	By	Date
	SFH	
Drawing Title:		
ALTA/ACSM LAND TITLE SURVEY FOR:		
RAMSEY COUNTY PUBLIC WORKS		
120 MARYLAND AVENUE		
		Main Office: 9001 East Bloomington Freeway (35W) • Suite 118 Bloomington, Minnesota 55420-3435 952-881-2455 (Fax: 952-888-9526)
www.sunde.com		North Office: Brooklyn Park, Minn. 763-784-9346
Project: 2011-044	Blk/Pg: 936/21	Date: 04/29/2011
Township: 029	Range: 22	Section: 30
File: 2011044001.dwg		Sheet: 1 of 1

ALTA/ACSM Land Title Surveying, Inc. 4/29/2011 11:33:14 PM CST