


PORTLAND AVENUE 1926 CENTER LINE

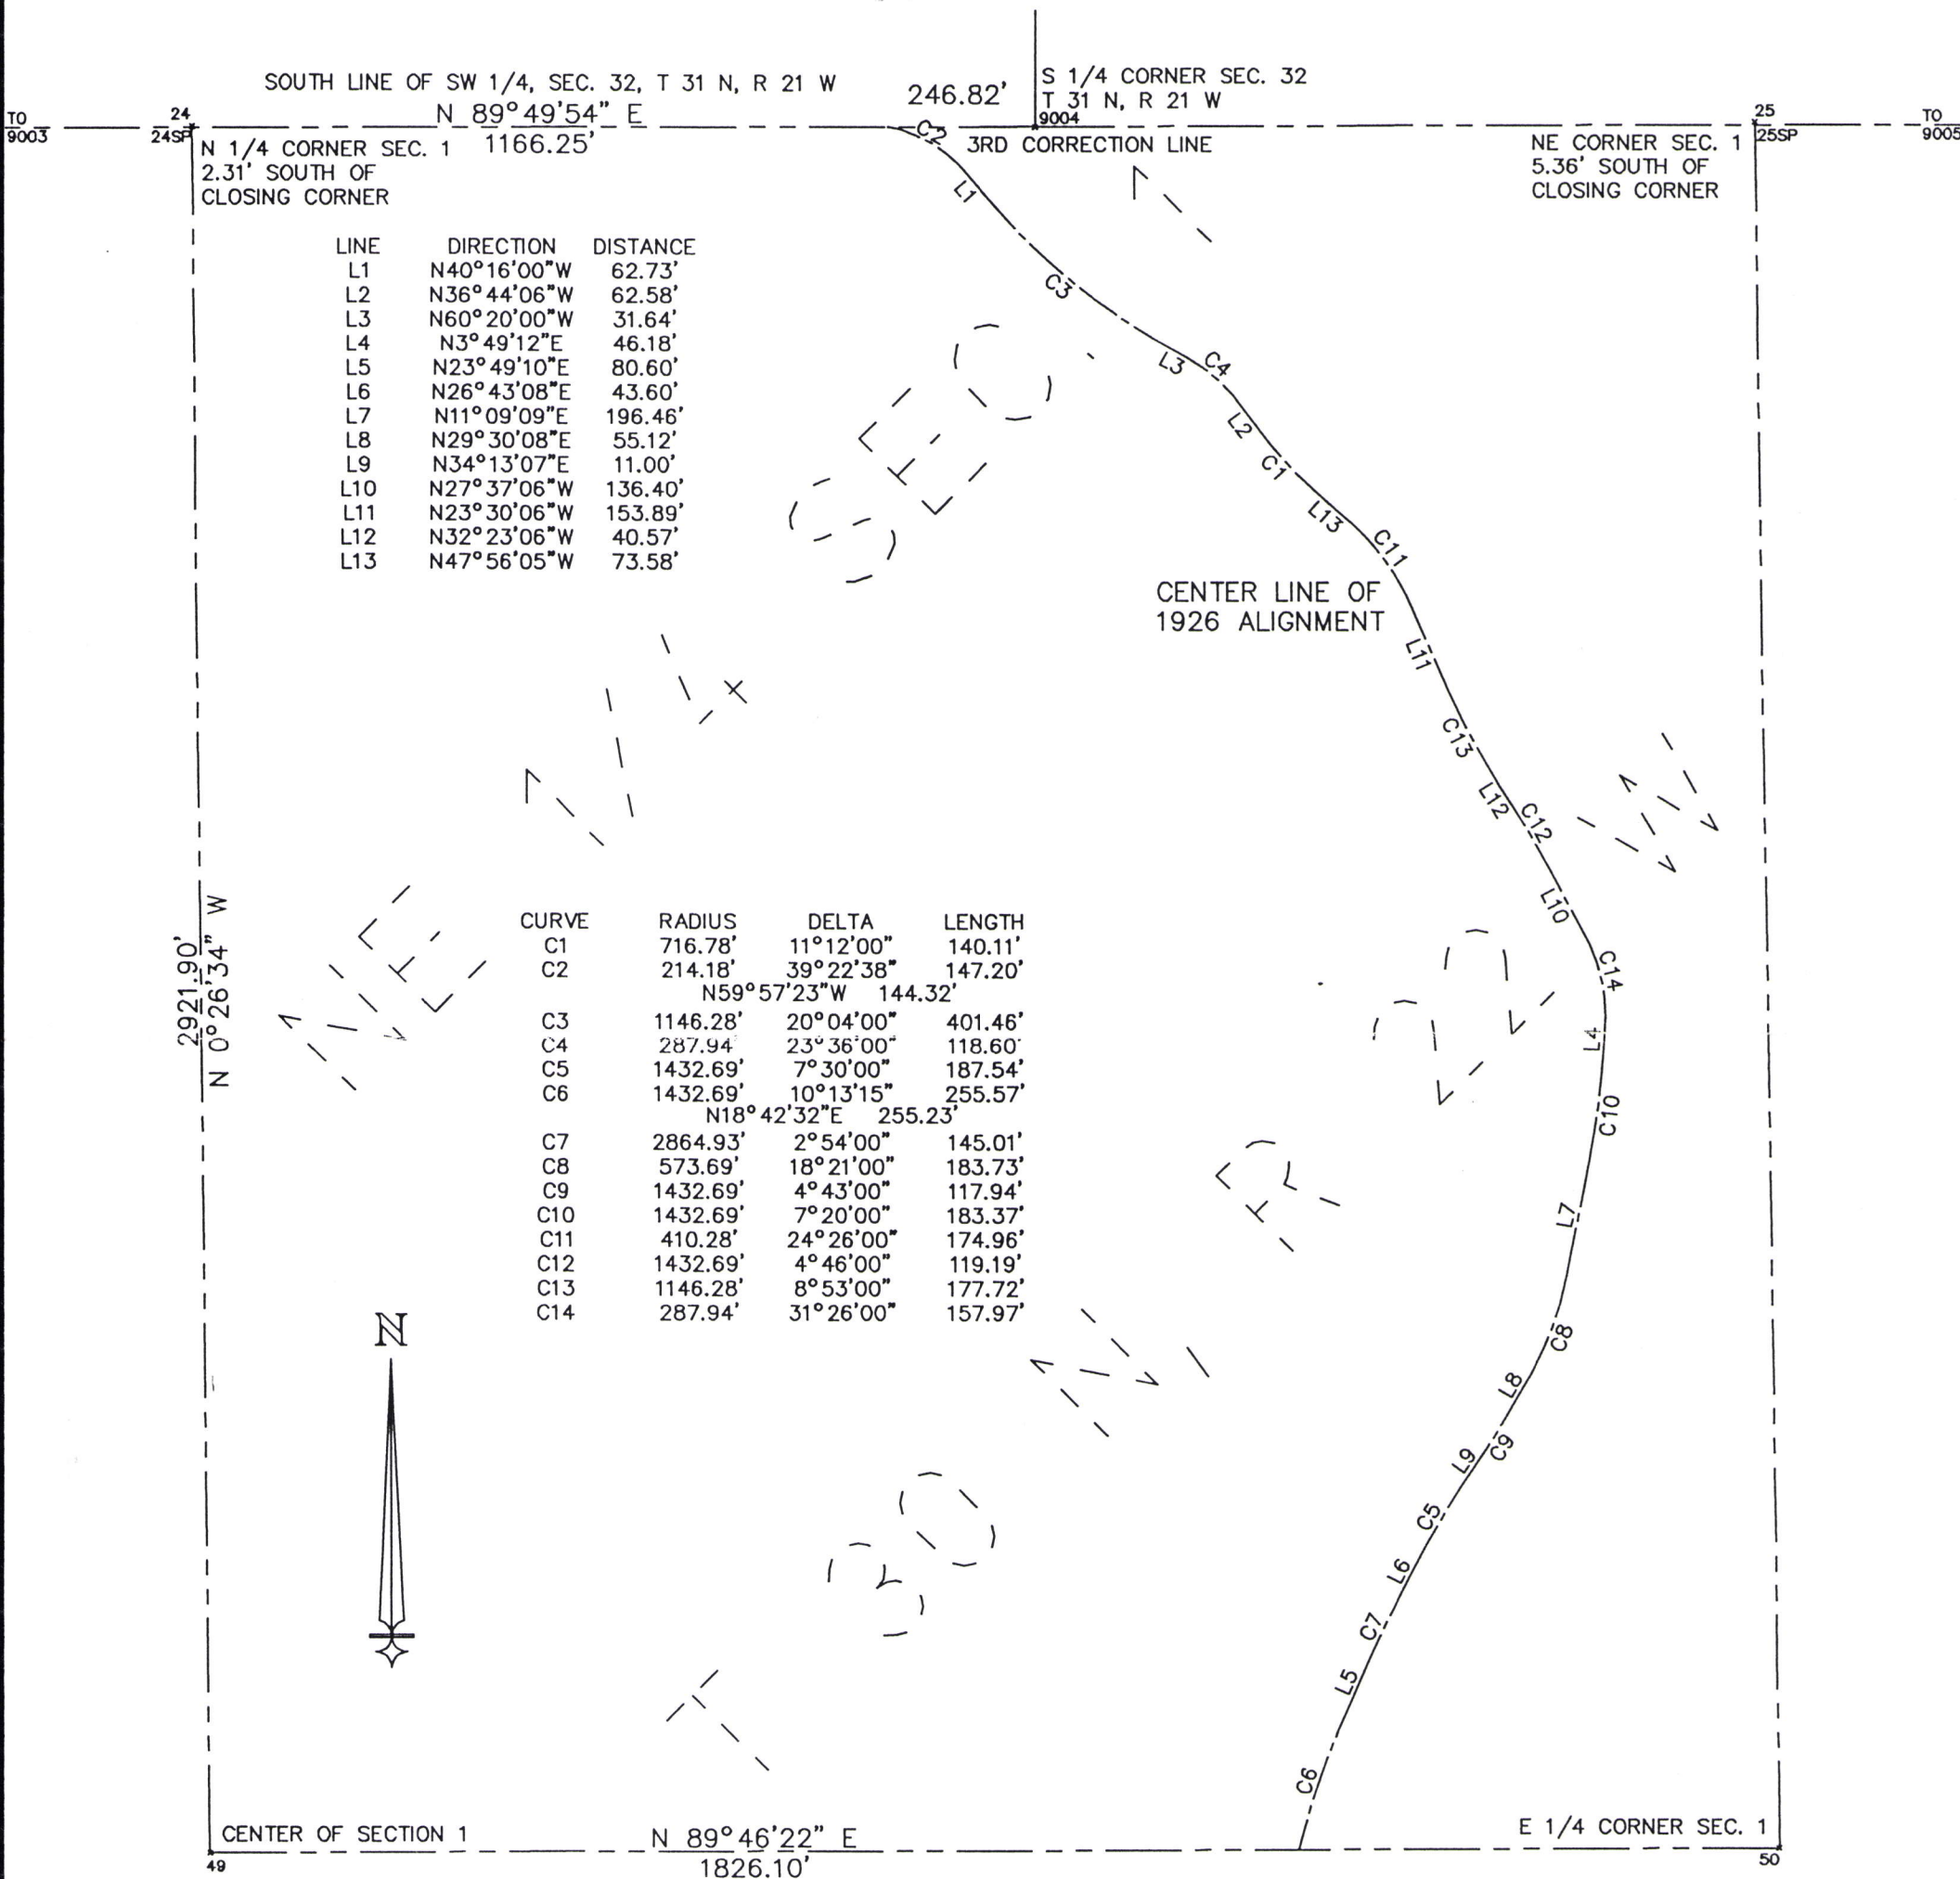

DRAWN BY: MIKE WINFIELD APRIL 26, 1999
RAMSEY COUNTY SURVEYOR'S OFFICE

This survey data is raw, unadjusted field survey data and is subject to revision and adjustment without notice to you. THE COUNTY DOES NOT WARRANT OR GUARANTEE THE ACCURACY OF THIS DATA. The County disclaims any liability for any injuries, time delays, or expenses you may suffer if you rely in any manner on the accuracy of this data.