

SARATOGA HILLS PLAT 2


#2 NORTH ST. PAUL, MINNESOTA

CARTWRIGHT & OLSON
LAND SURVEYORS

UNPLATTED

North line of West 1/2 of Southwest 4 of Section 1, Township 29, Range 22

BLACKFOOT ROAD

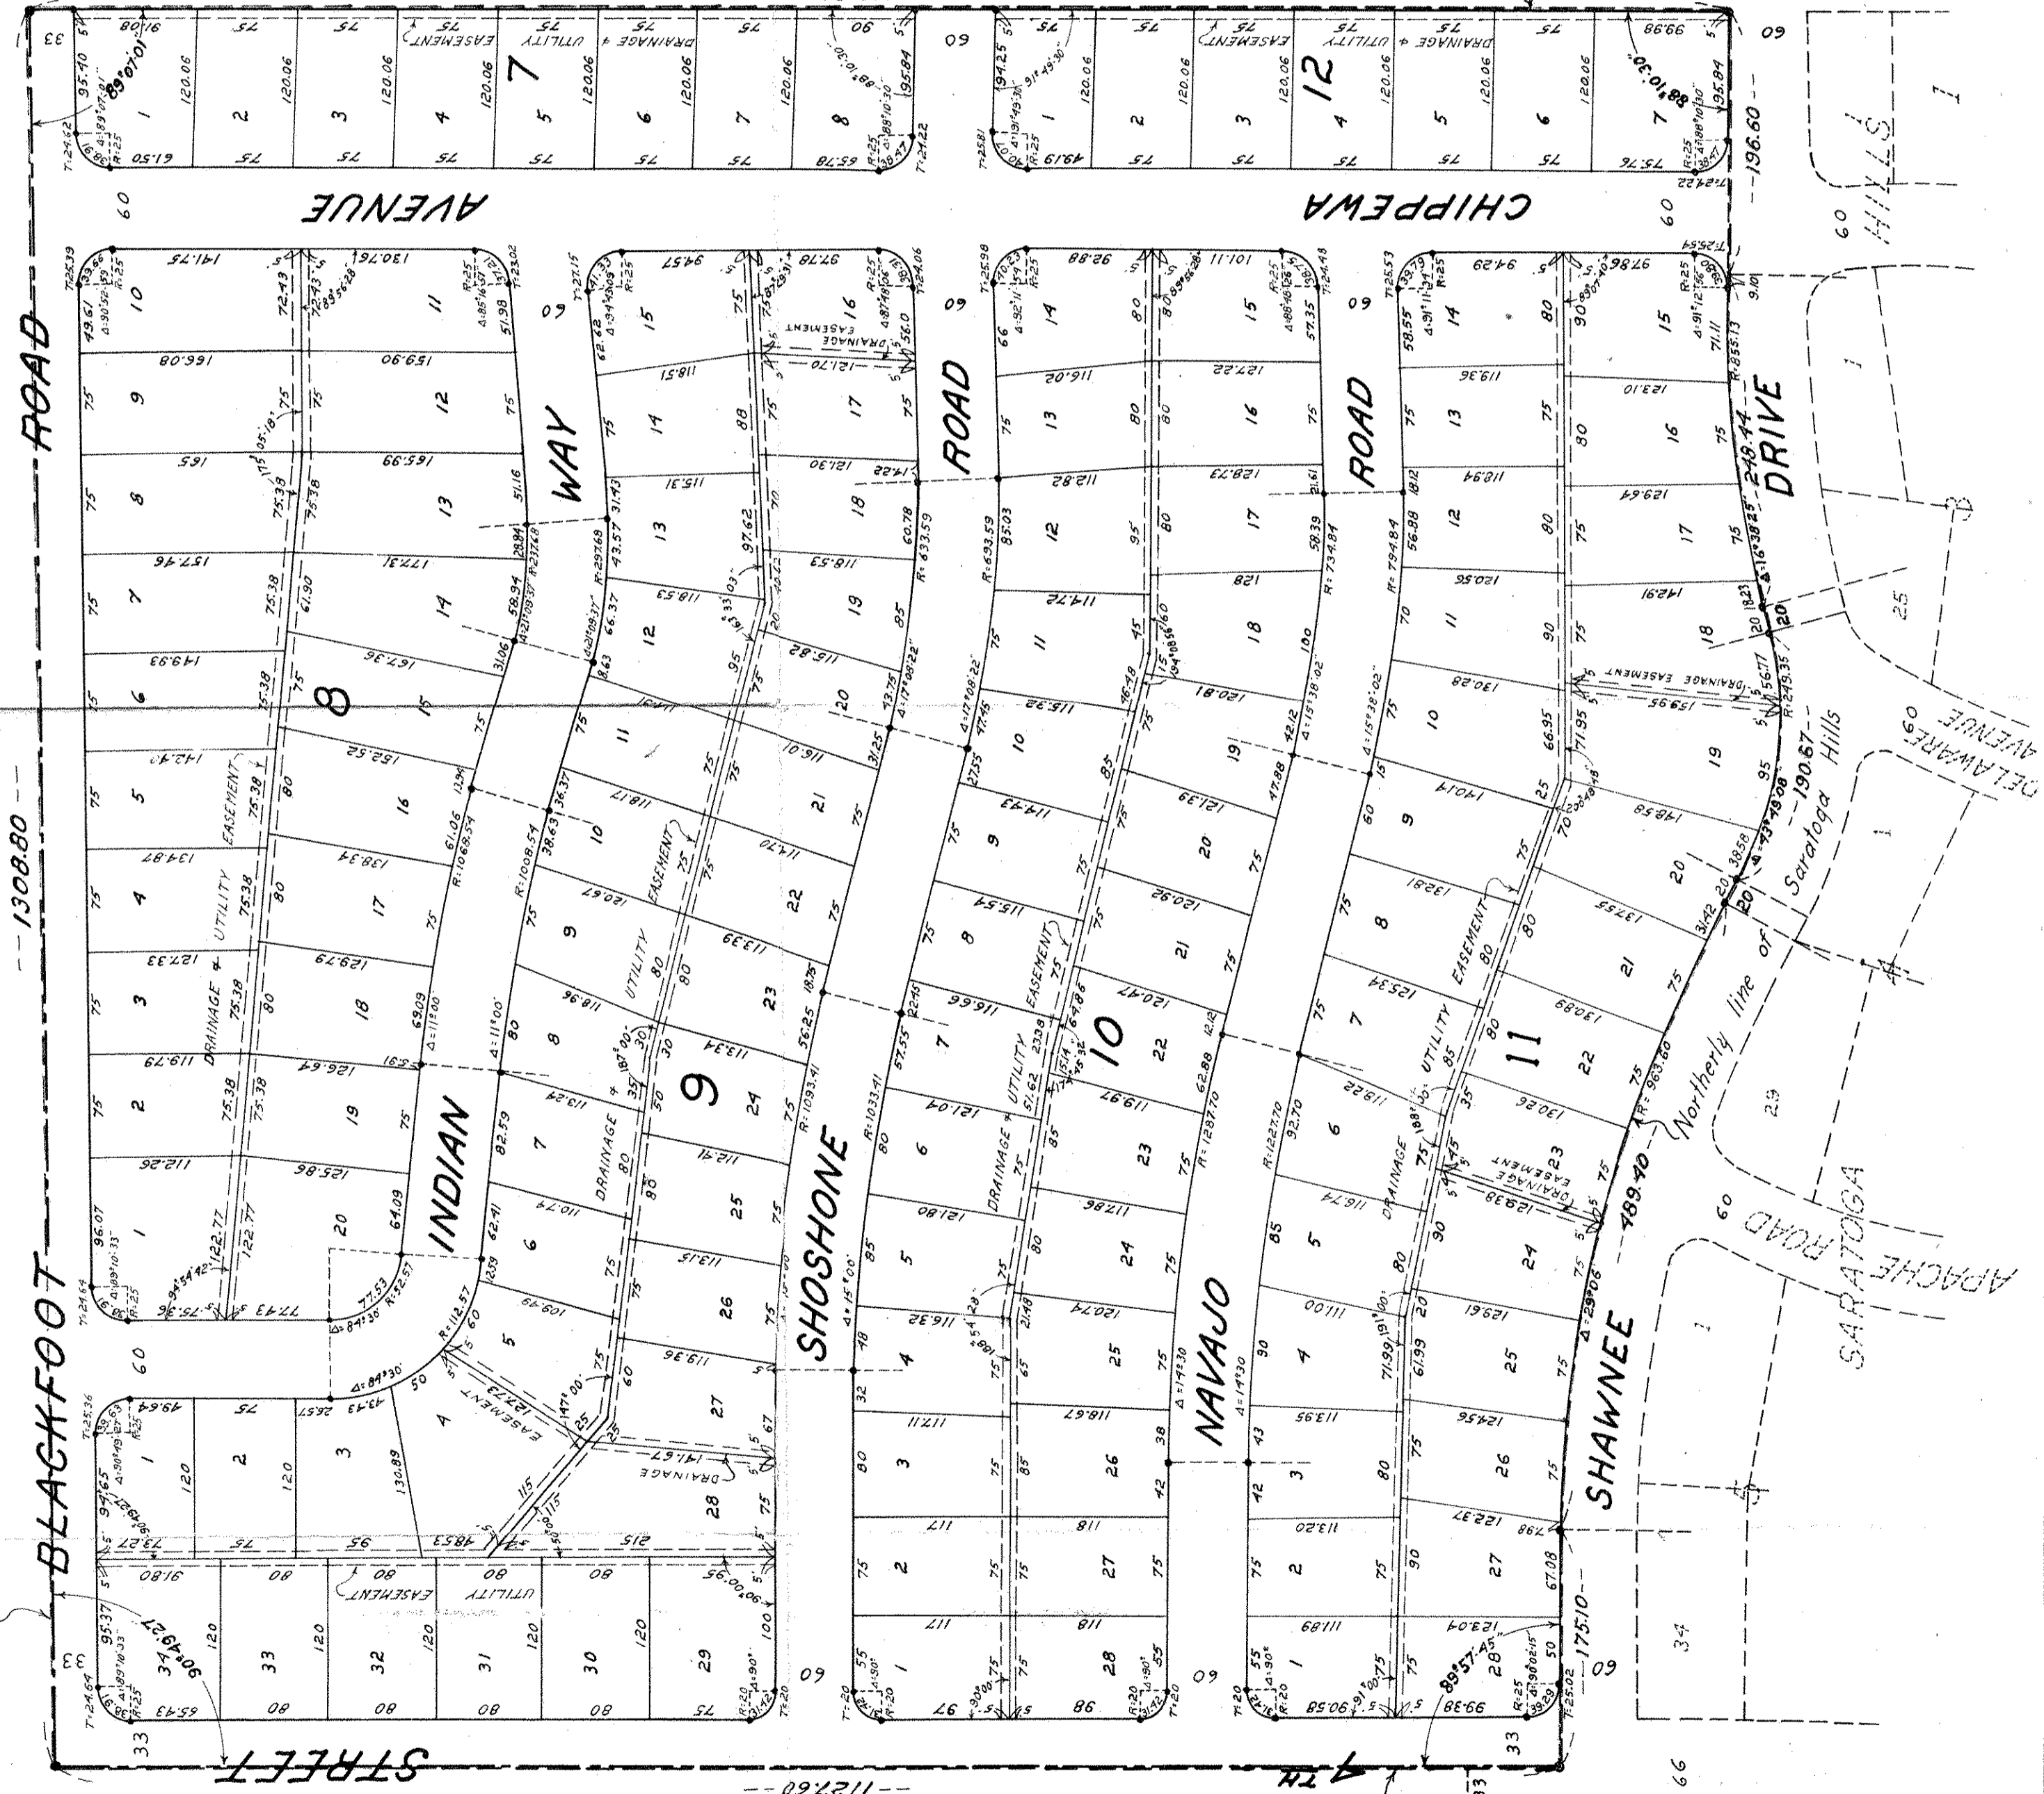

SCALE - 1" = 100'

⊙ - DENOTES IRON MONUMENT

UNPLATTED

West line of West 1/2 of Southwest 1/4 of Section 1, Township 29, Range 22

East line of West 1/2 of Southwest 1/4 of Section 1, Township 29, Range 22

HIGHLAND HILLS
GUDMIS

APACHE ROAD
SARATOGA

DRIVE

DEL AWARE AVENUE
Saratoga Hills

HILLS I

Recorded Feb. 27, 1957