



ESAT
SCALE 1" = 100'

W. H. Carlson
Registered Surveyor
NOV. 17, 1964

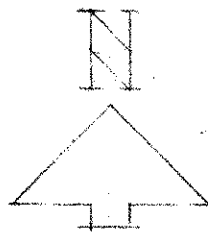

NOTE: Plat prepared from existing data, not surveyed.

CENTER SEC. 20

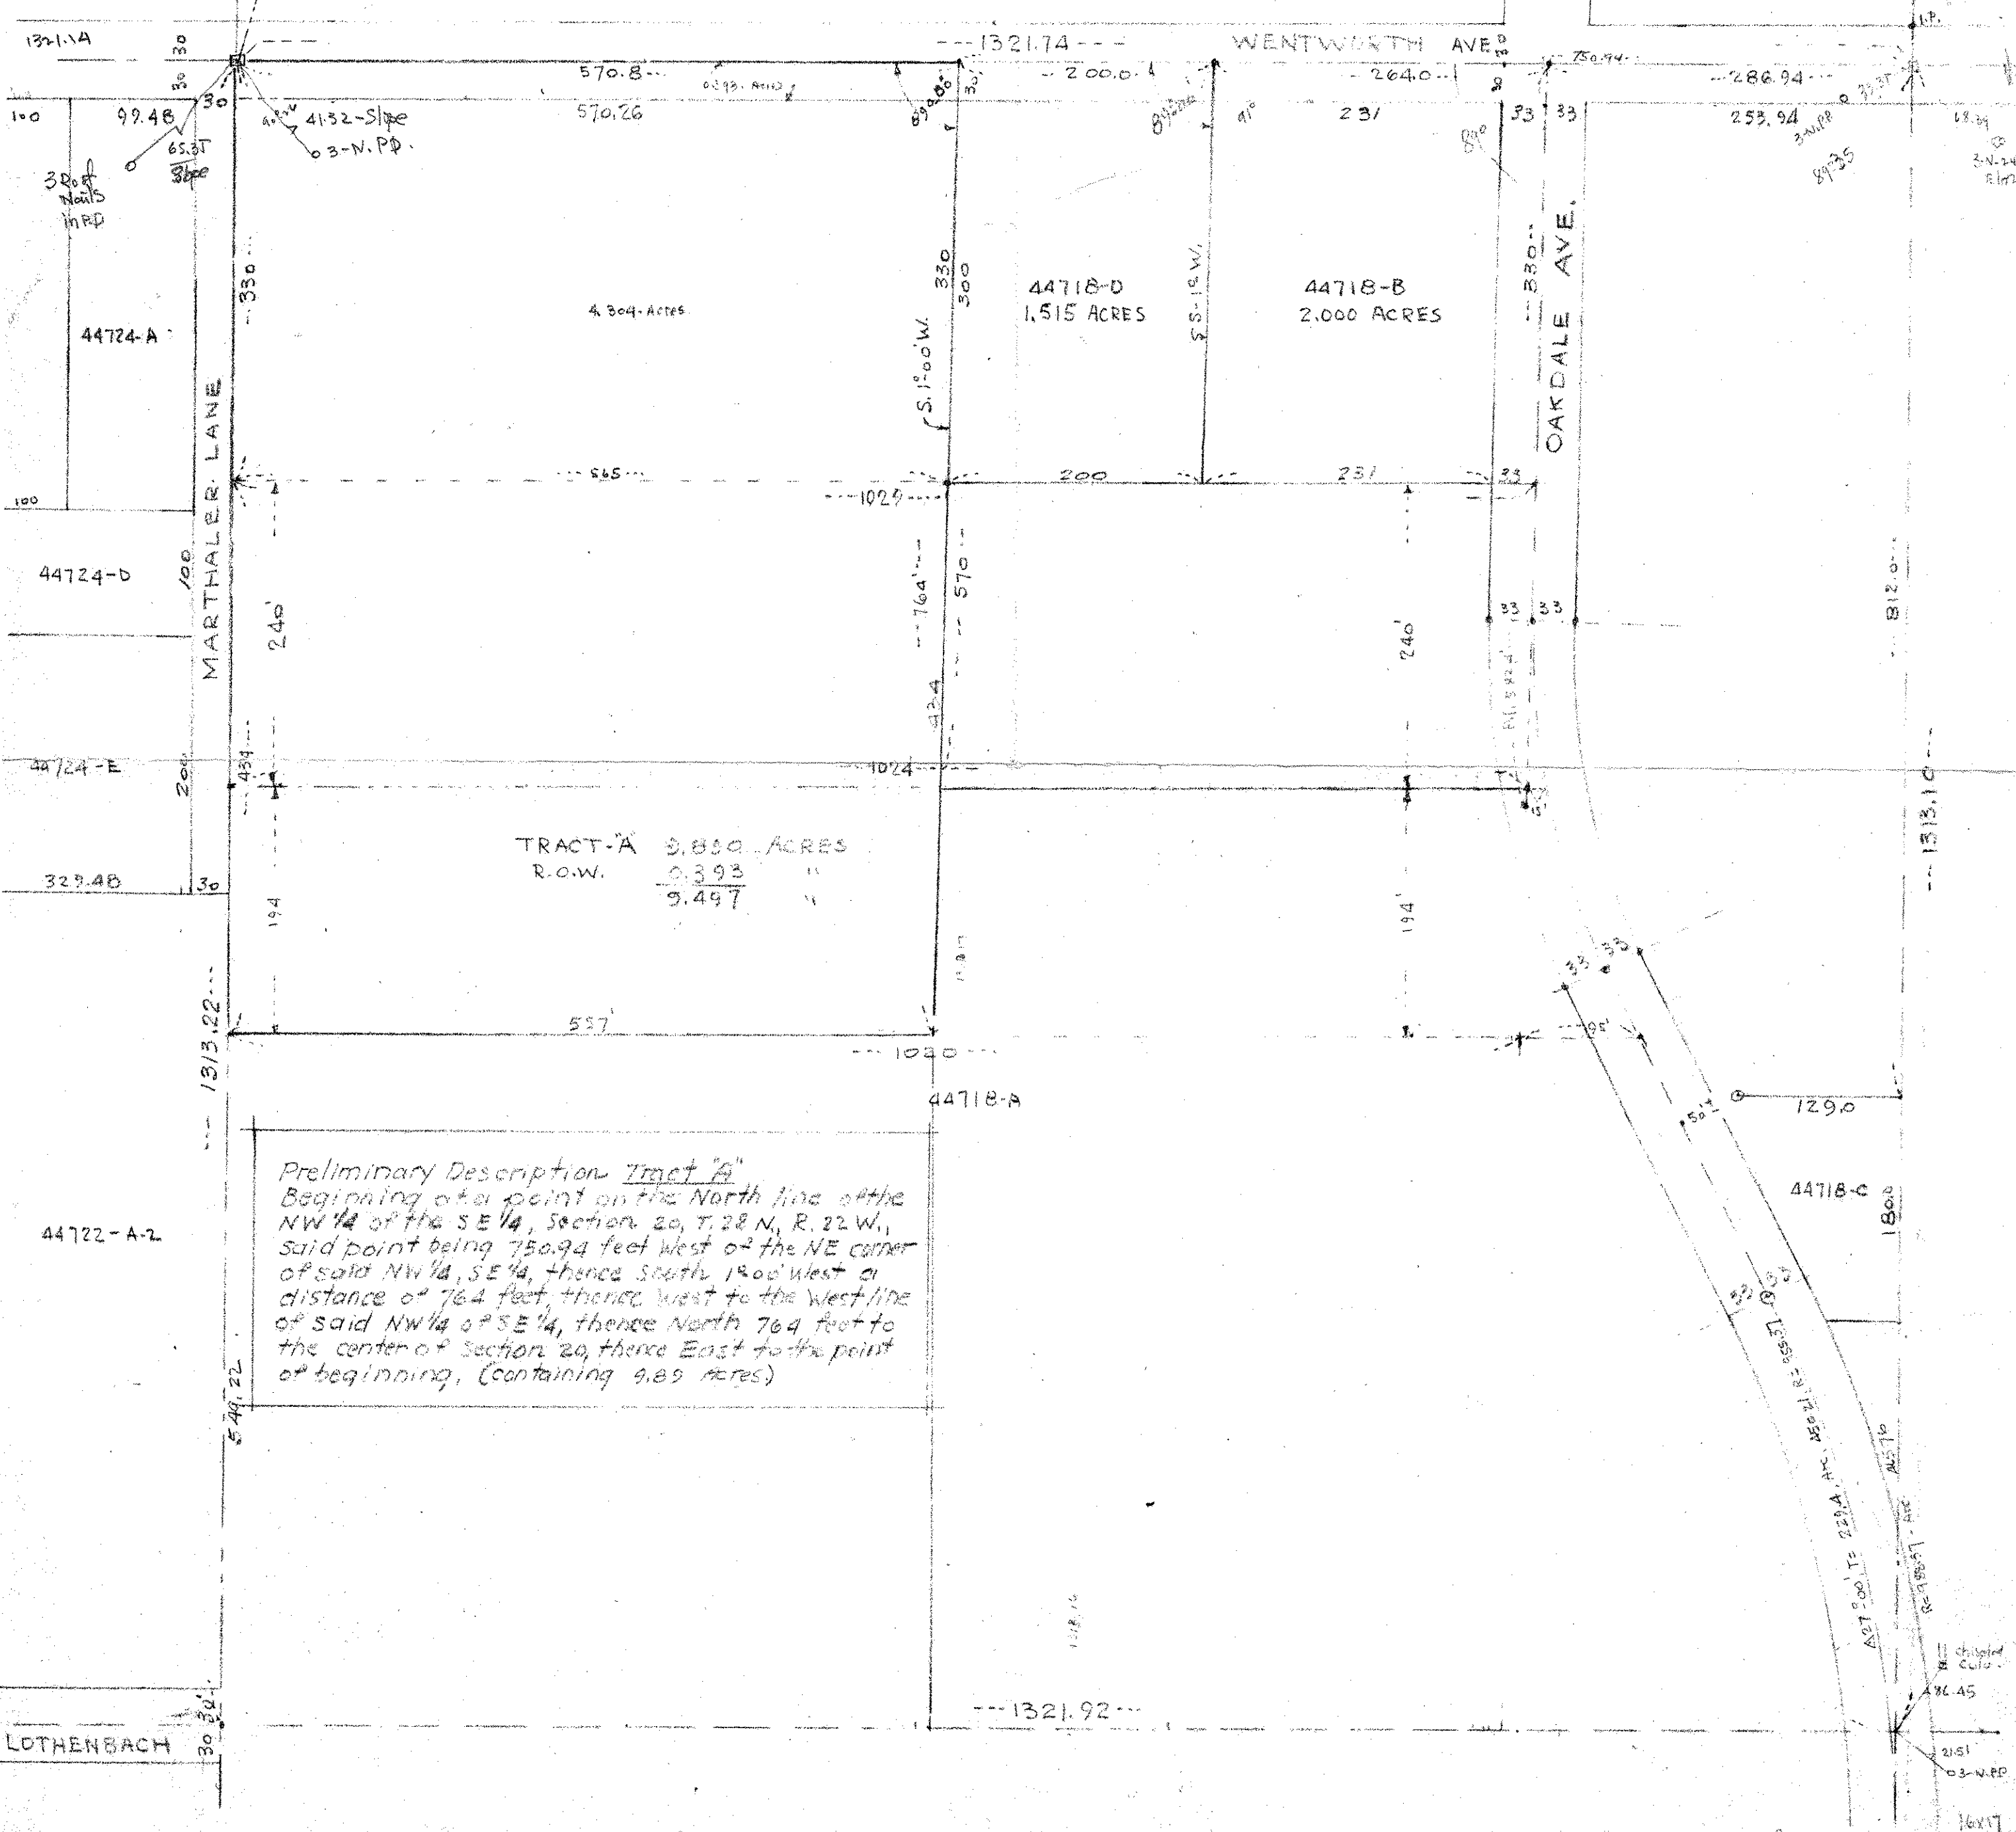

TRACT-A	9.880 ACRES
R.O.W.	0.393 "
	9.487 "

Preliminary Description Tract "A"
 Beginning at a point on the North line of the NW 1/4 of the SE 1/4, Section 20, T. 28 N., R. 22 W., said point being 750.94 feet West of the NE corner of said NW 1/4, SE 1/4, thence South 1800 West a distance of 764 feet, thence West to the West line of said NW 1/4 of SE 1/4, thence North 764 feet to the center of section 20, thence East to the point of beginning, (containing 9.89 acres)

LOTHENBACH

chained
Cuts

186.45

21.51
03-N.P.P.

16x17