


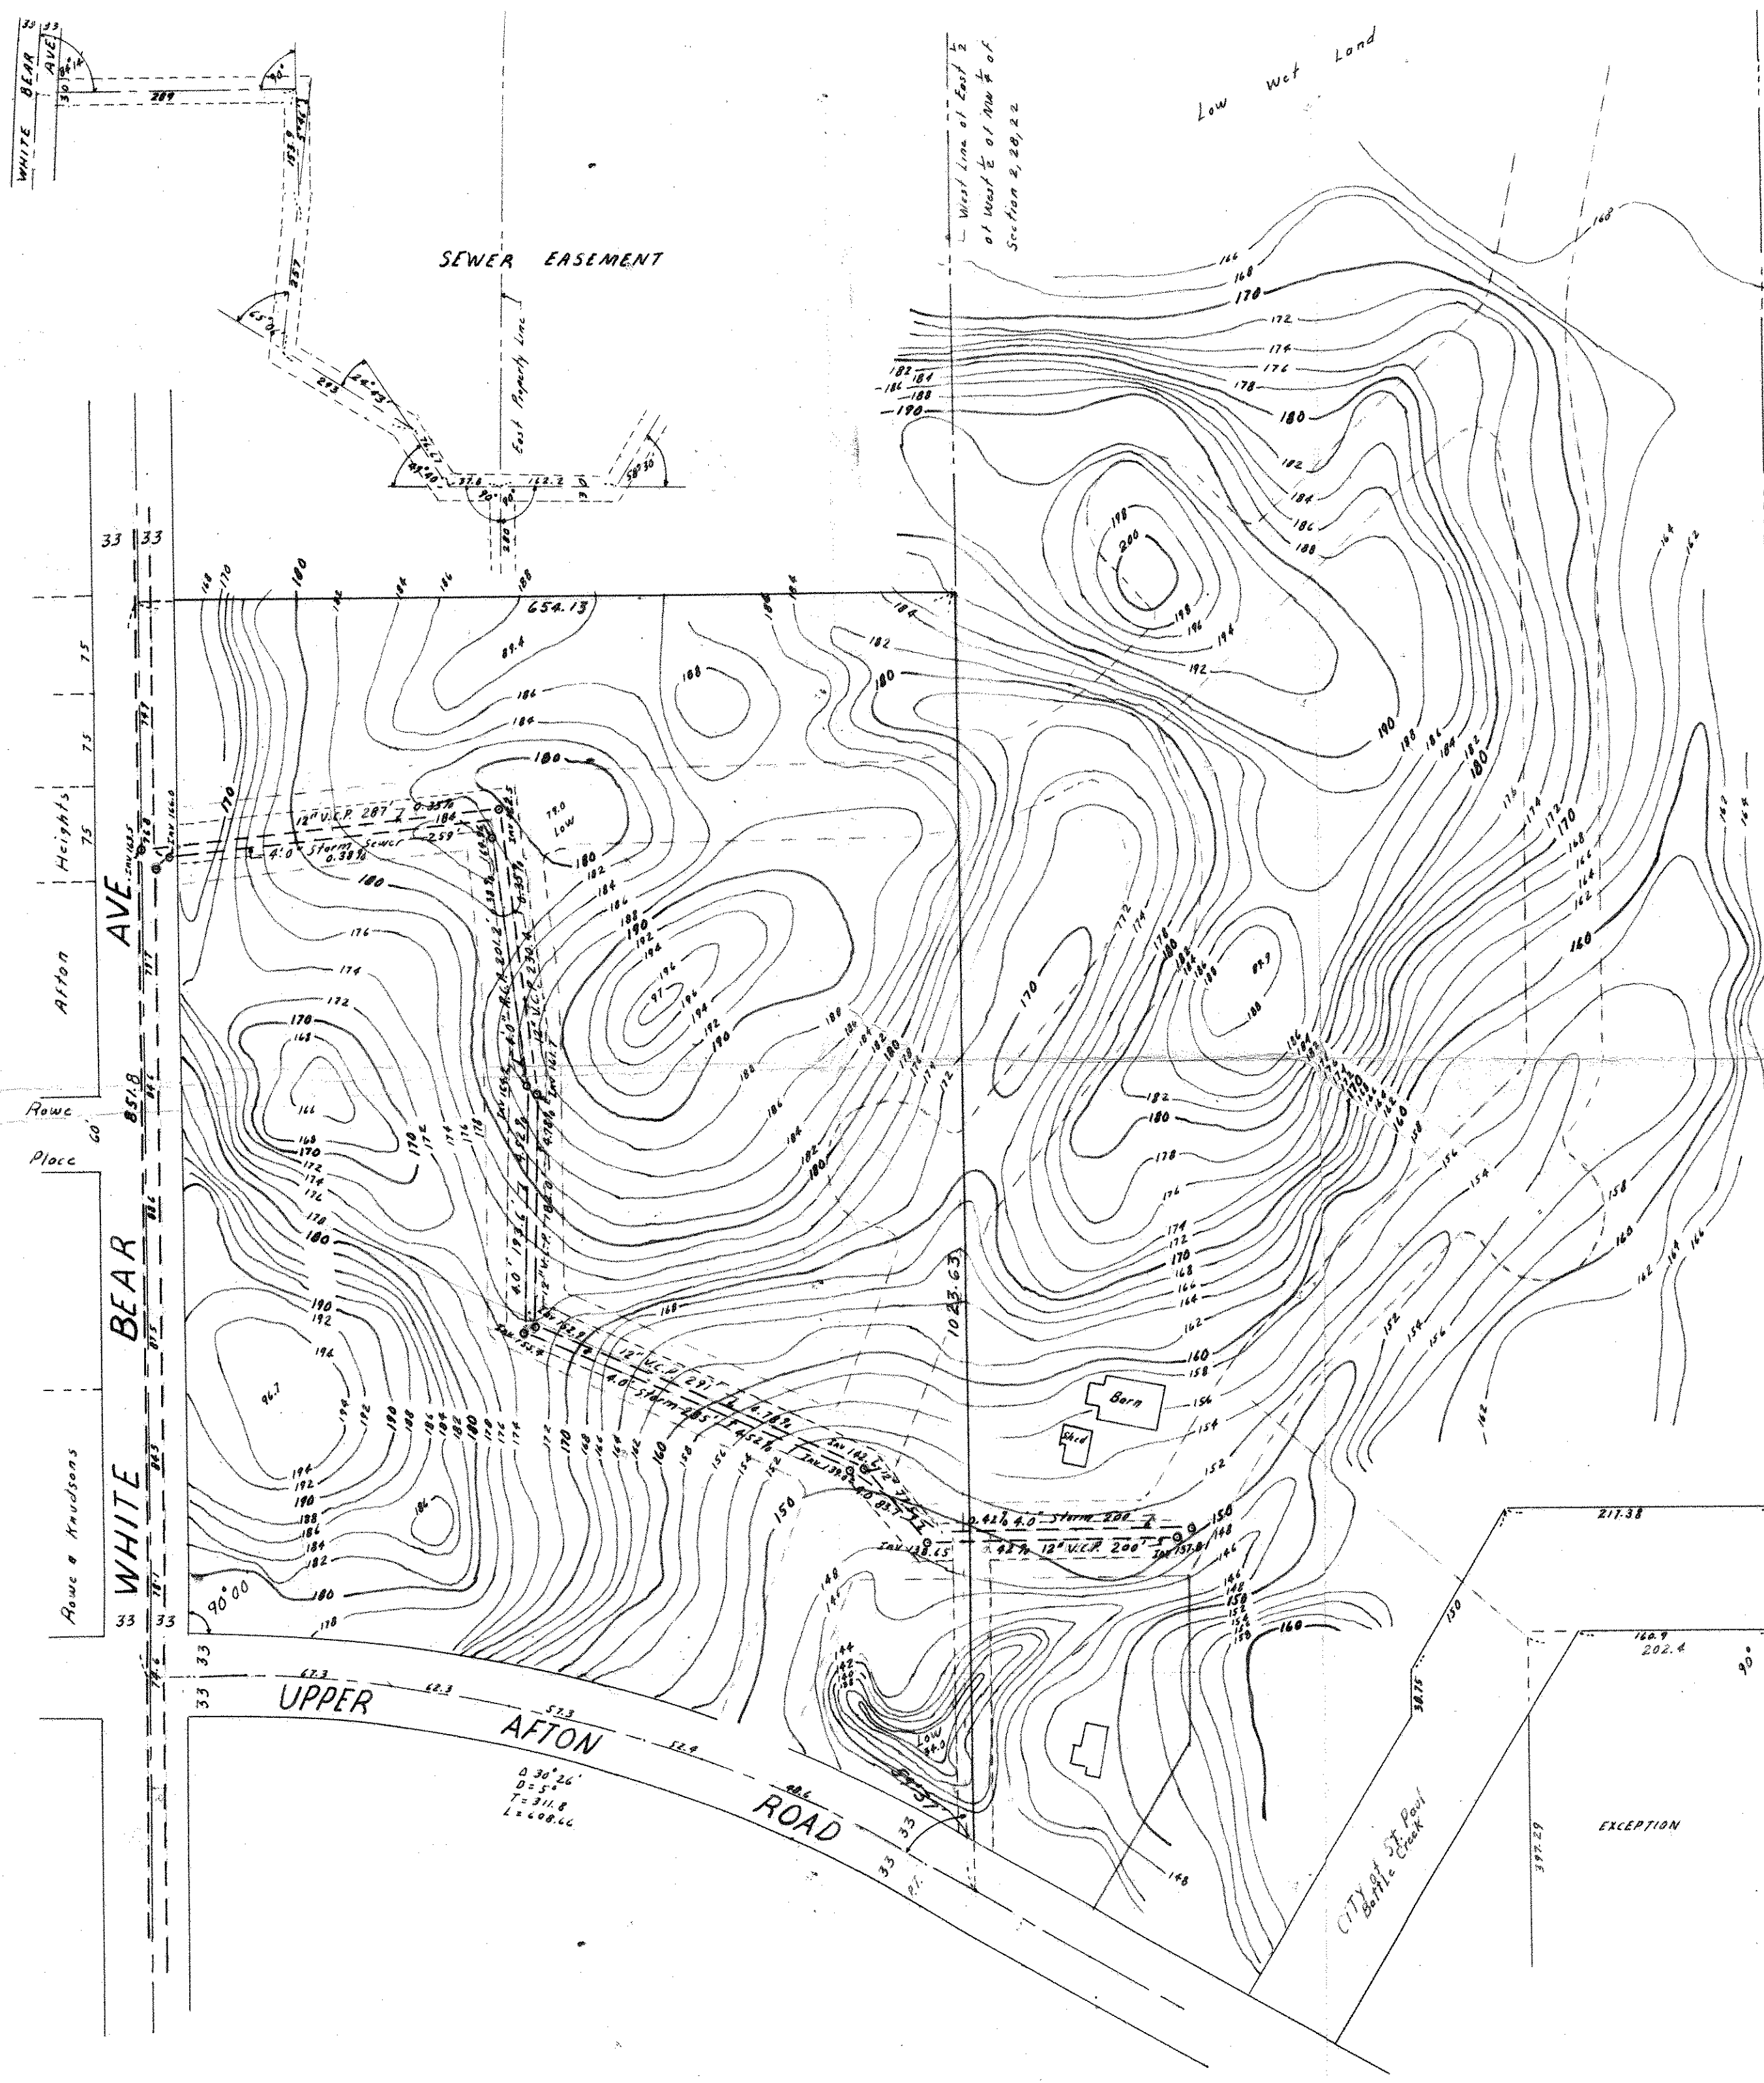

OWNER:

Kenneth Bacchus Inc.
1701 Arcade Street
St. Paul, Minnesota

DESCRIPTION:

Subject to Upper Afton Road and White Bear Avenue, and except the North 1026.9 feet, that part of the West 1/2 of the West 1/2 of the NW 1/4 of Section 2, T28N, R22W lying Northerly of Upper Afton Road.



18
6 = 1.5
5.4
1.5
6.9

10.0
6.7
3.1
2.3
1.1

PROPOSED PLAT
BACCHUS ST. PAUL HILLS
CITY OF SAINT PAUL
RAMSEY COUNTY, MINN

SCALE 1" = 100'

Charles O. George Company
Civil Engineering & Land Surveying
2215 W. Co. Rd. B, St. Paul 13, Minn

Sept 1964