

Certificate of Survey

From the office of GEORGI-SCHMIDT & ASSOC. INC.

3092 No. Lexington Ave., Roseville, Mn. 55113

LAND SURVEYING

483-4408

I Hereby Certify that this plat shows a survey made by me of the property described on this plat, and that the corners are correctly placed as shown, and that all locations have been correctly shown. No corners set

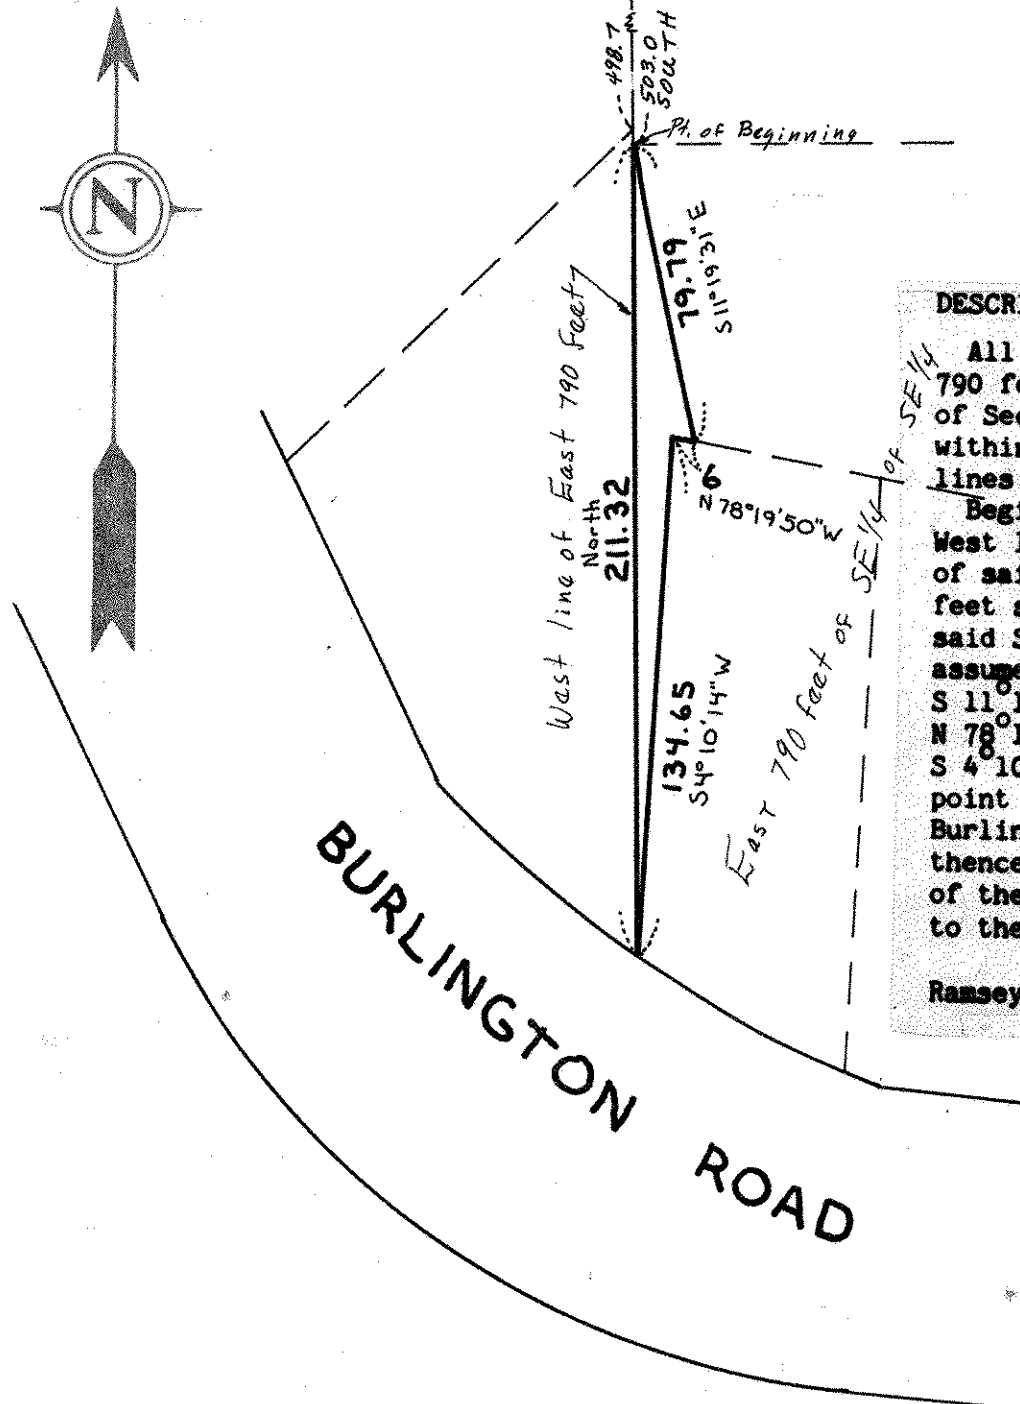
Job Number: _____

Surveyed For Edward WigginsDate December 8, 1978Scale 1" = 50'

By



REGISTERED LAND SURVEYOR

North line of SE $\frac{1}{4}$ of SE $\frac{1}{4}$ of Section 11, T28N, R22W

DESCRIPTION:

All that part of the East 790 feet of the SE $\frac{1}{4}$ of the SE $\frac{1}{4}$ of Section 11, T28N, R22W lying within the following described lines:

Beginning at a point on the West line of the East 790 feet of said SE $\frac{1}{4}$ of SE $\frac{1}{4}$ distant 503 feet south of the North line of said SE $\frac{1}{4}$ of SE $\frac{1}{4}$ (said West line assumed as bearing South): thence S 11° 19' 31" E 79.79 feet; thence N 78° 19' 50" W 6 feet; thence S 4° 10' 14" W 134.65 feet to a point on the northerly line of Burlington Road as now established; thence North along said West line of the East 790 feet 211.32 feet to the point of Beginning.

Ramsey County, Minnesota