

5/2 13 28 22

FROM THE OFFICE OF

CHARLES O. GEORGI COMPANY

2215 West County Road B

Saint Paul, Minnesota 55113

REGISTERED CIVIL ENGINEER AND LAND SURVEYOR

Certificate of Survey

I Hereby Certify that this plat shows a survey made by me of the property described on this plat, and that the corners are correctly placed as shown, and that all locations have been correctly shown.


Surveyed For *Danna Properties*

Date *Aug. 1975*

Scale *1" = 100'*

By

Charles O. Georgi
REGISTERED LAND SURVEYOR

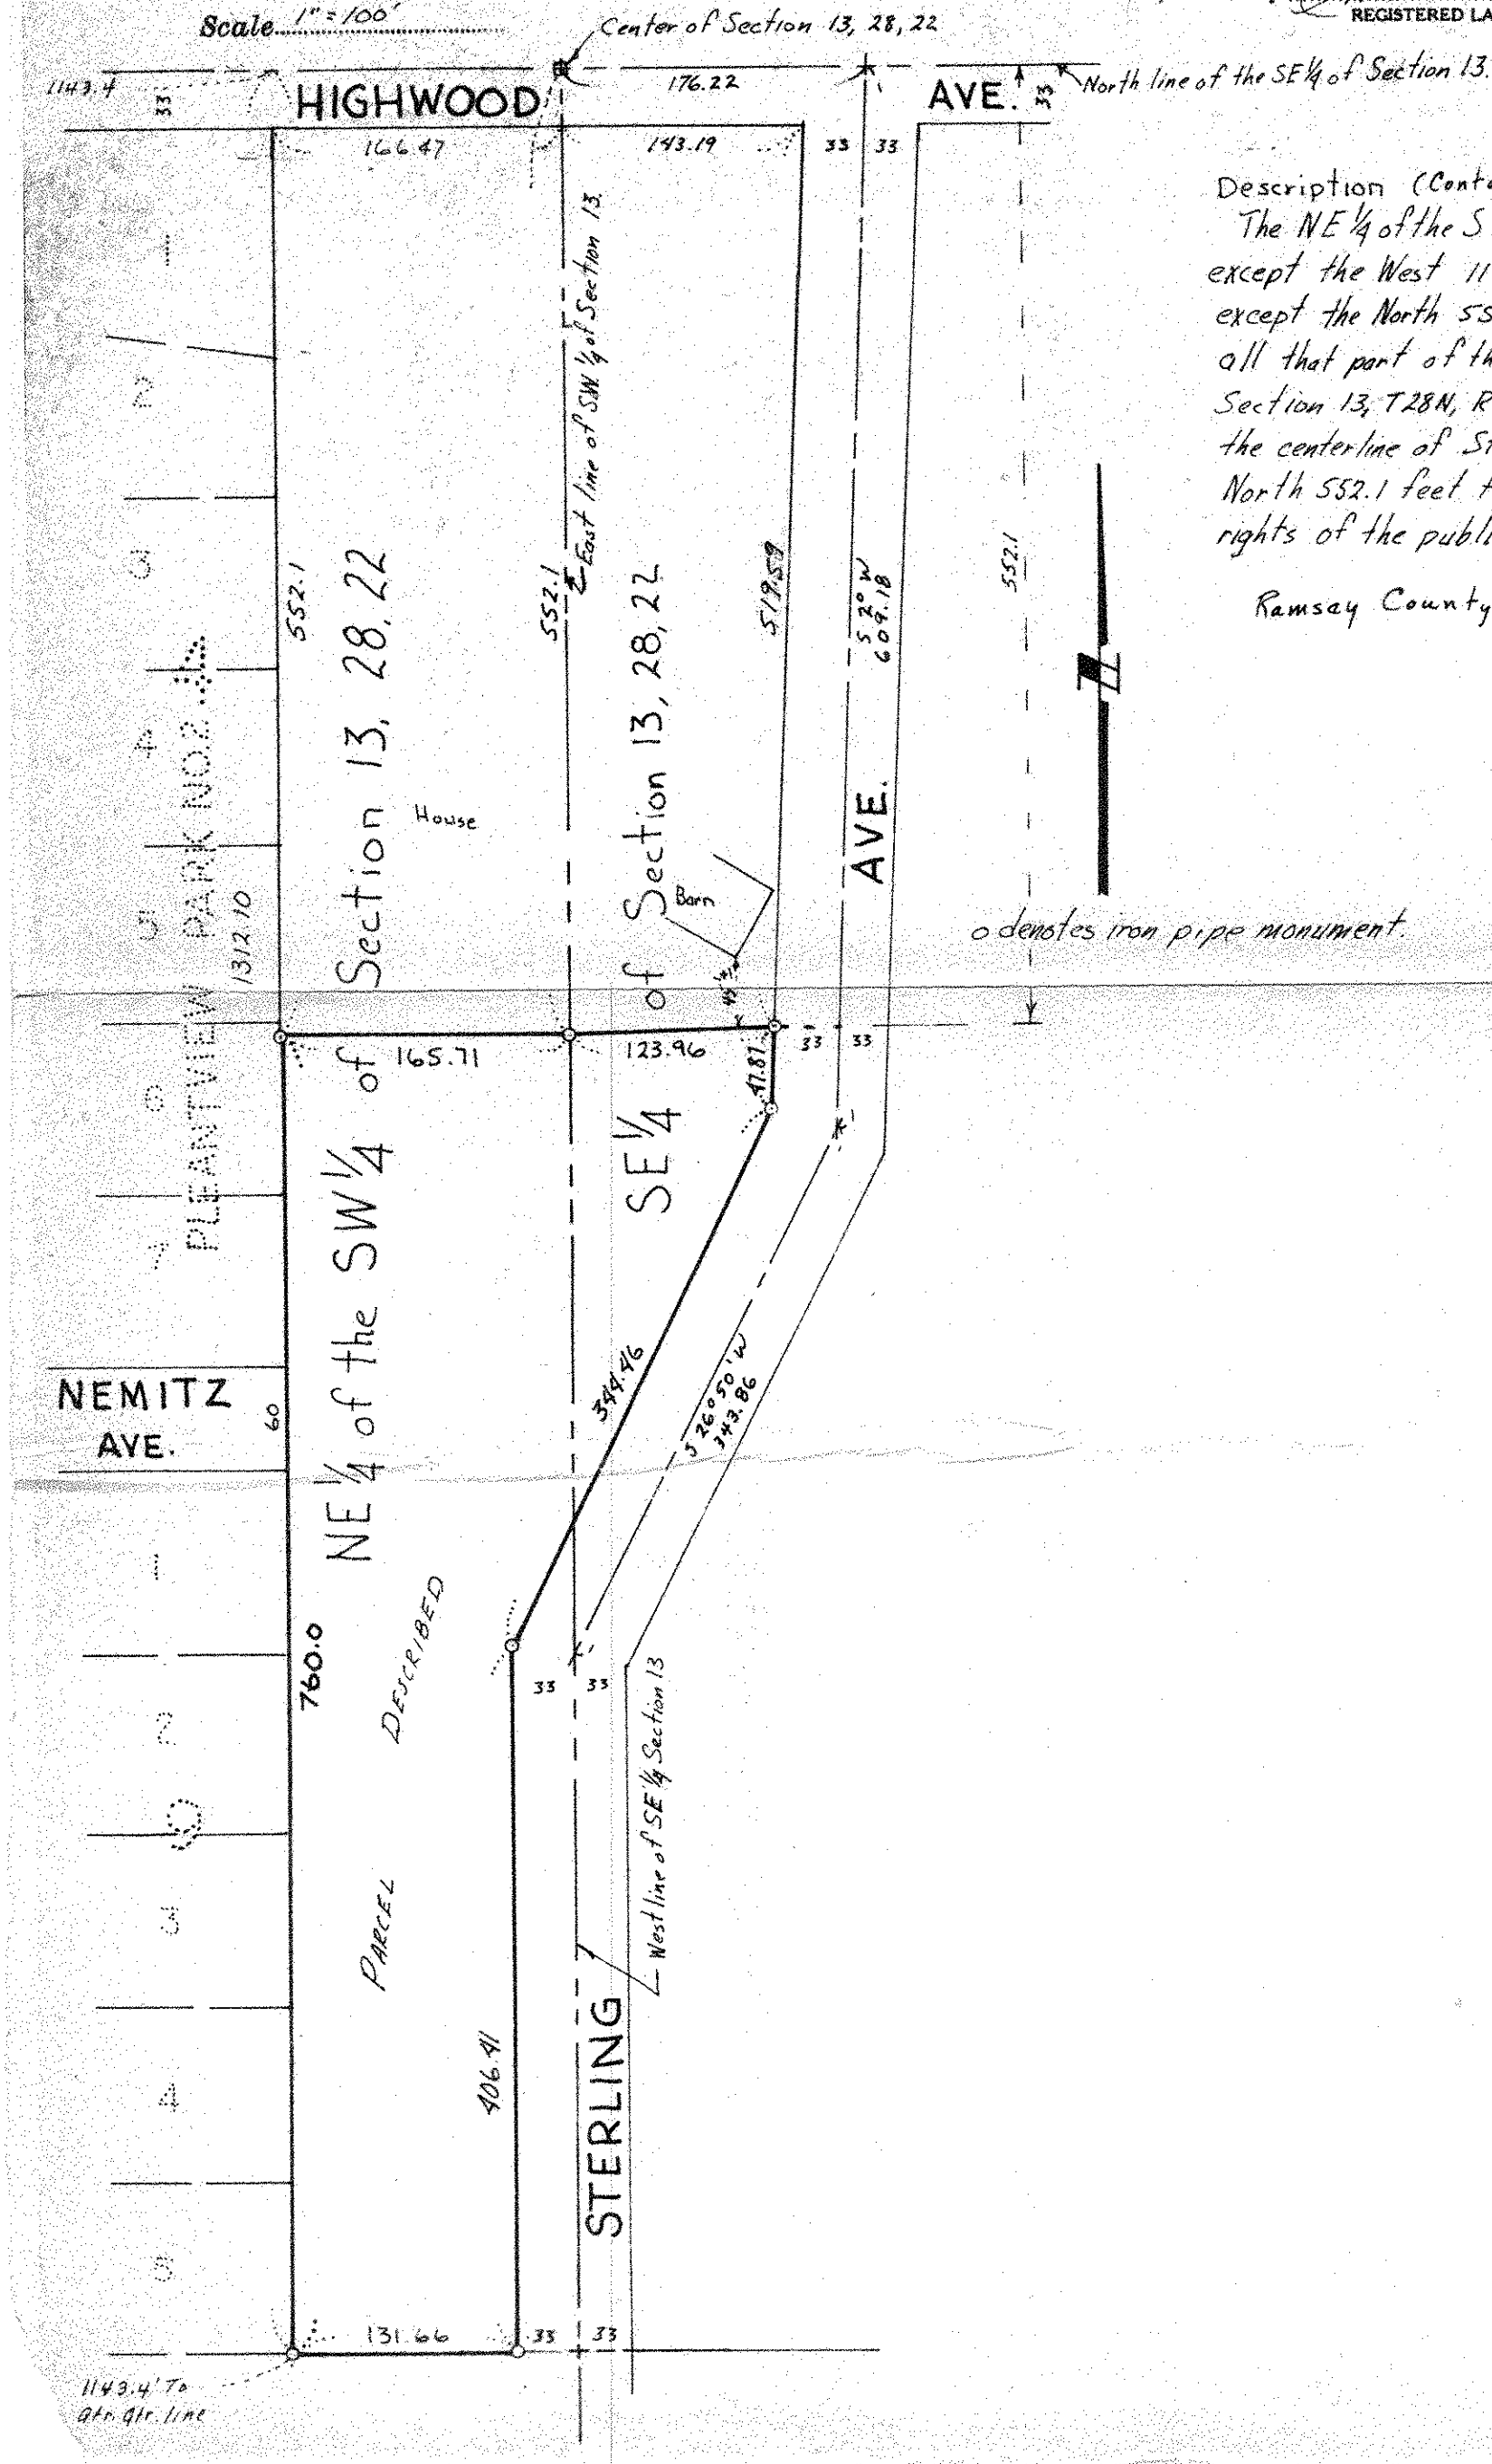

Description (Contains 3.023 acres, more or less)
The NE 1/4 of the SW 1/4 of Section 13, T28N, R22W except the West 1143.4 feet thereof; and except the North 552.1 feet thereof; and all that part of the NW 1/4 of the SE 1/4 of Section 13, T28N, R22W lying Westerly of the centerline of Sterling Ave. except the North 552.1 feet thereof; Subject to the rights of the public in Sterling Ave.

Ramsay County, Minnesota