


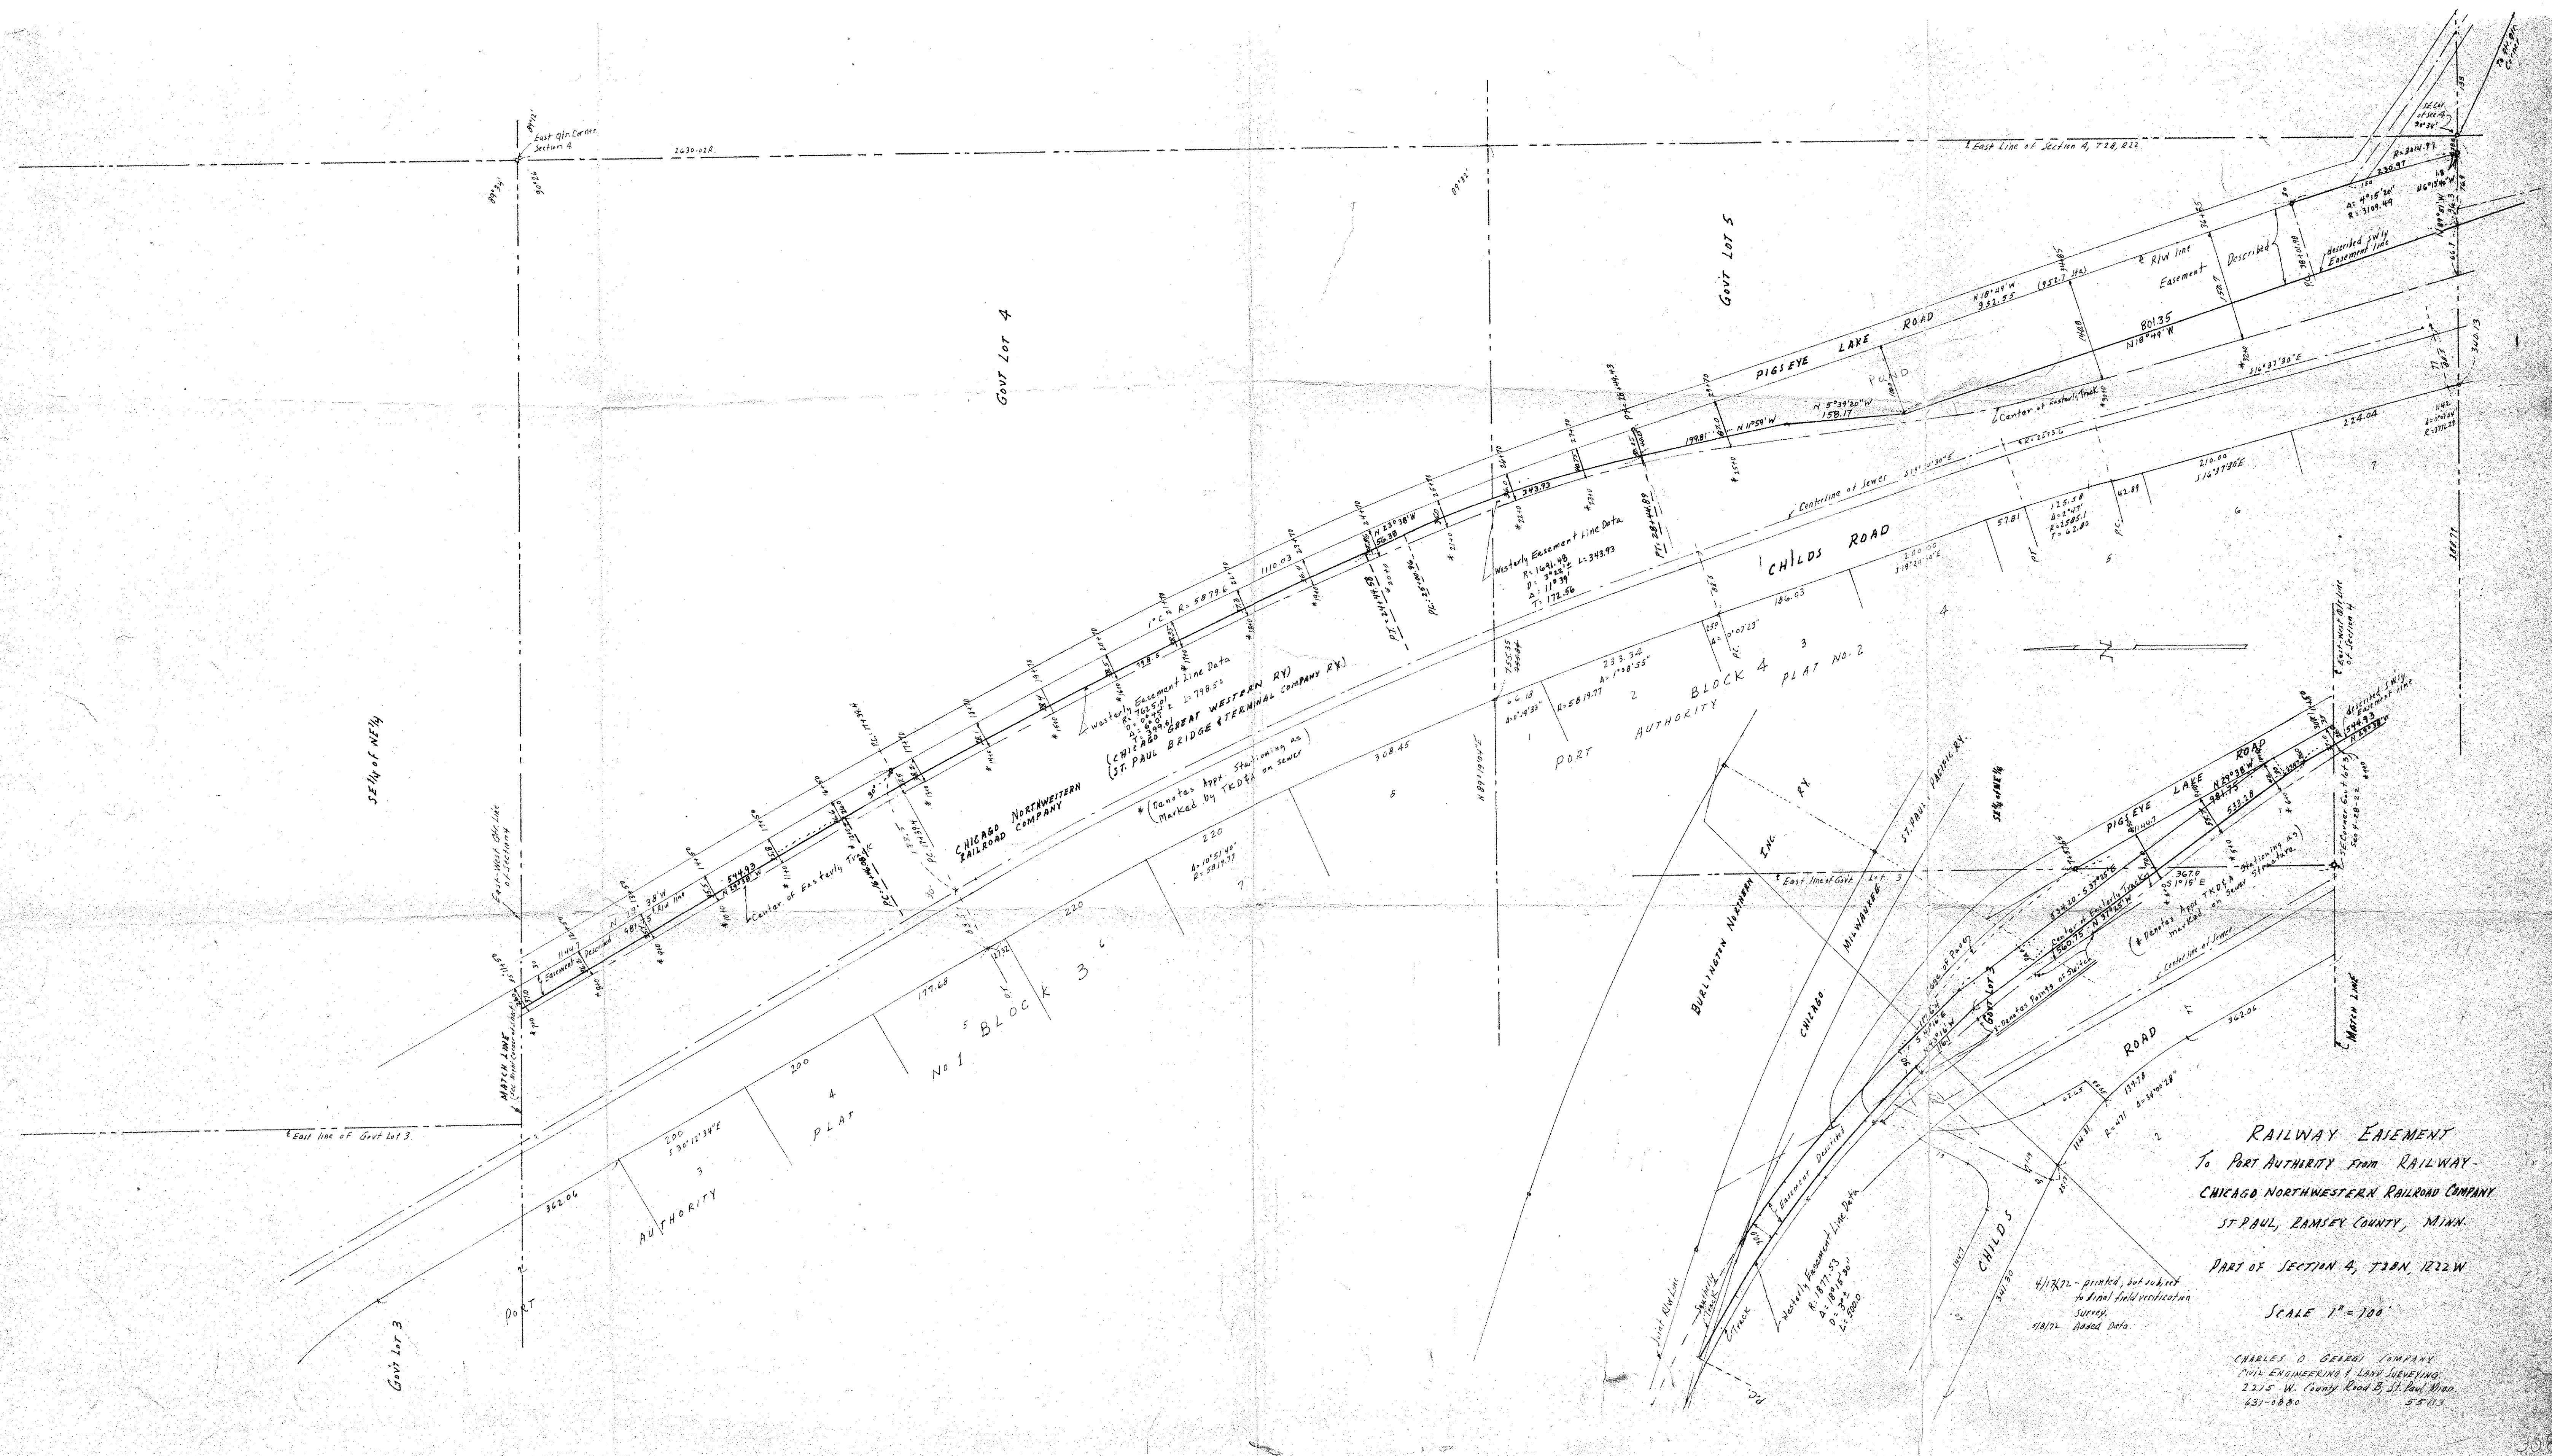

RAILWAY EASEMENT
To PORT AUTHORITY FROM RAILWAY-
CHICAGO NORTHWESTERN RAILROAD COMPANY
ST. PAUL, RAMSEY COUNTY, MINN.
PART OF SECTION 4, T30N, R22W

SCALE 1"=100'

CHARLES O. GEBEL COMPANY
CIVIL ENGINEERING & LAND SURVEYING
2215 W. County Road B, St. Paul, Minn.
651-6800 55113

4/1/72 - printed, but subject
to final field verification
survey.
5/8/72 Added Data.