

FROM THE OFFICE OF

CHARLES O. GEORGI COMPANY

2215 West County Road B

Saint Paul 13, Minnesota

REGISTERED CIVIL ENGINEER AND LAND SURVEYOR

**Certificate
of Survey**

I Hereby Certify that this plat shows a survey made by me of the property described on this plat, ~~and that the corners are correctly placed as shown~~, and that all locations have been correctly shown. *Sheet 1/2*

*Sheet 1 of 2 sheets*Surveyed For *Port Authority*

Revisions


Date *November 25, 1964* *12/21/64*Scale *1" = 200'**5/ 165 Parcels B and C*By *Charles O. Georgi*
REGISTERED LAND SURVEYORDescription: *PARCEL "A"**All of the following:**Part of lots 1, 2 and 12, subject to Airport Road, Block 11, Town of Brooklynd and adjoining vacated alley.**Part of vacated Tennessee St., and State St. and Fenton St.**Lots 6, 5, 4, 7, 8, 9, and part of Lots 3, 10 and 11, Block 10, Town of Brooklynd and adjoining vacated alley.**lying within the following described parcel of land;*

Commencing at the intersection of State St. and Airport Road, thence S 84°13'55"E (assumed bearing) along the centerline of Airport Road a distance of 40.20 feet, thence South a distance of 55.28 feet to the point of beginning of the parcel of land, thence continuing South along aforesaid line extended a distance of 298.00 feet, thence East at right angles a distance of 372.76 feet, thence N 0°11'45"E a distance of 58.34 feet to a point of curve, thence Northerly along a curve with a delta angle of 14°12'20" to the left with a radius of 832.93 feet for an arc distance of 206.51 feet to a point on the southerly line of Airport Road, thence N 84°13'55"W a distance of 349.95 feet to the point of beginning; Containing 102,485 Sq. Ft. more or less.

*(Agreement to sign plat of
Riverview Industrial Park
for recording when ready)*

Note:

*For description of Parcel "B" & "C"
see sheet 2*

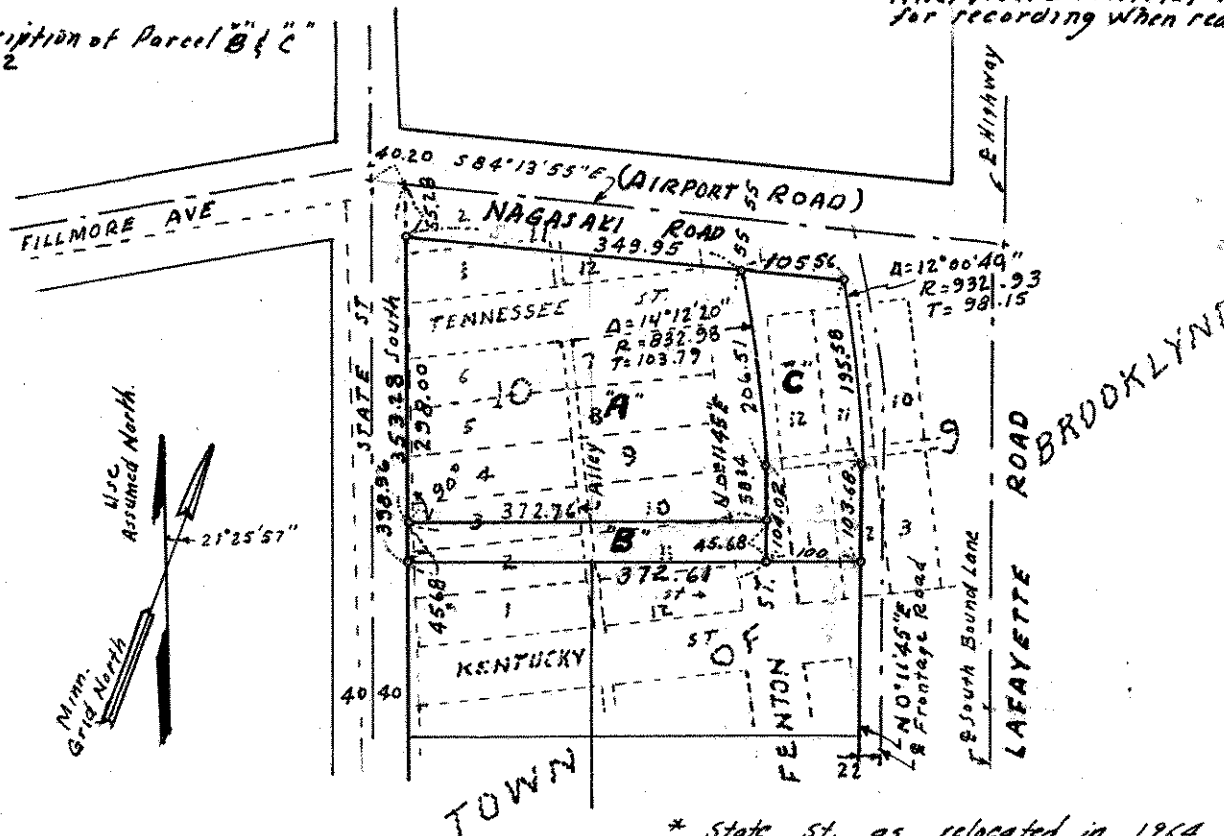

* State St. as relocated in 1964

• Denotes Iron Monument