


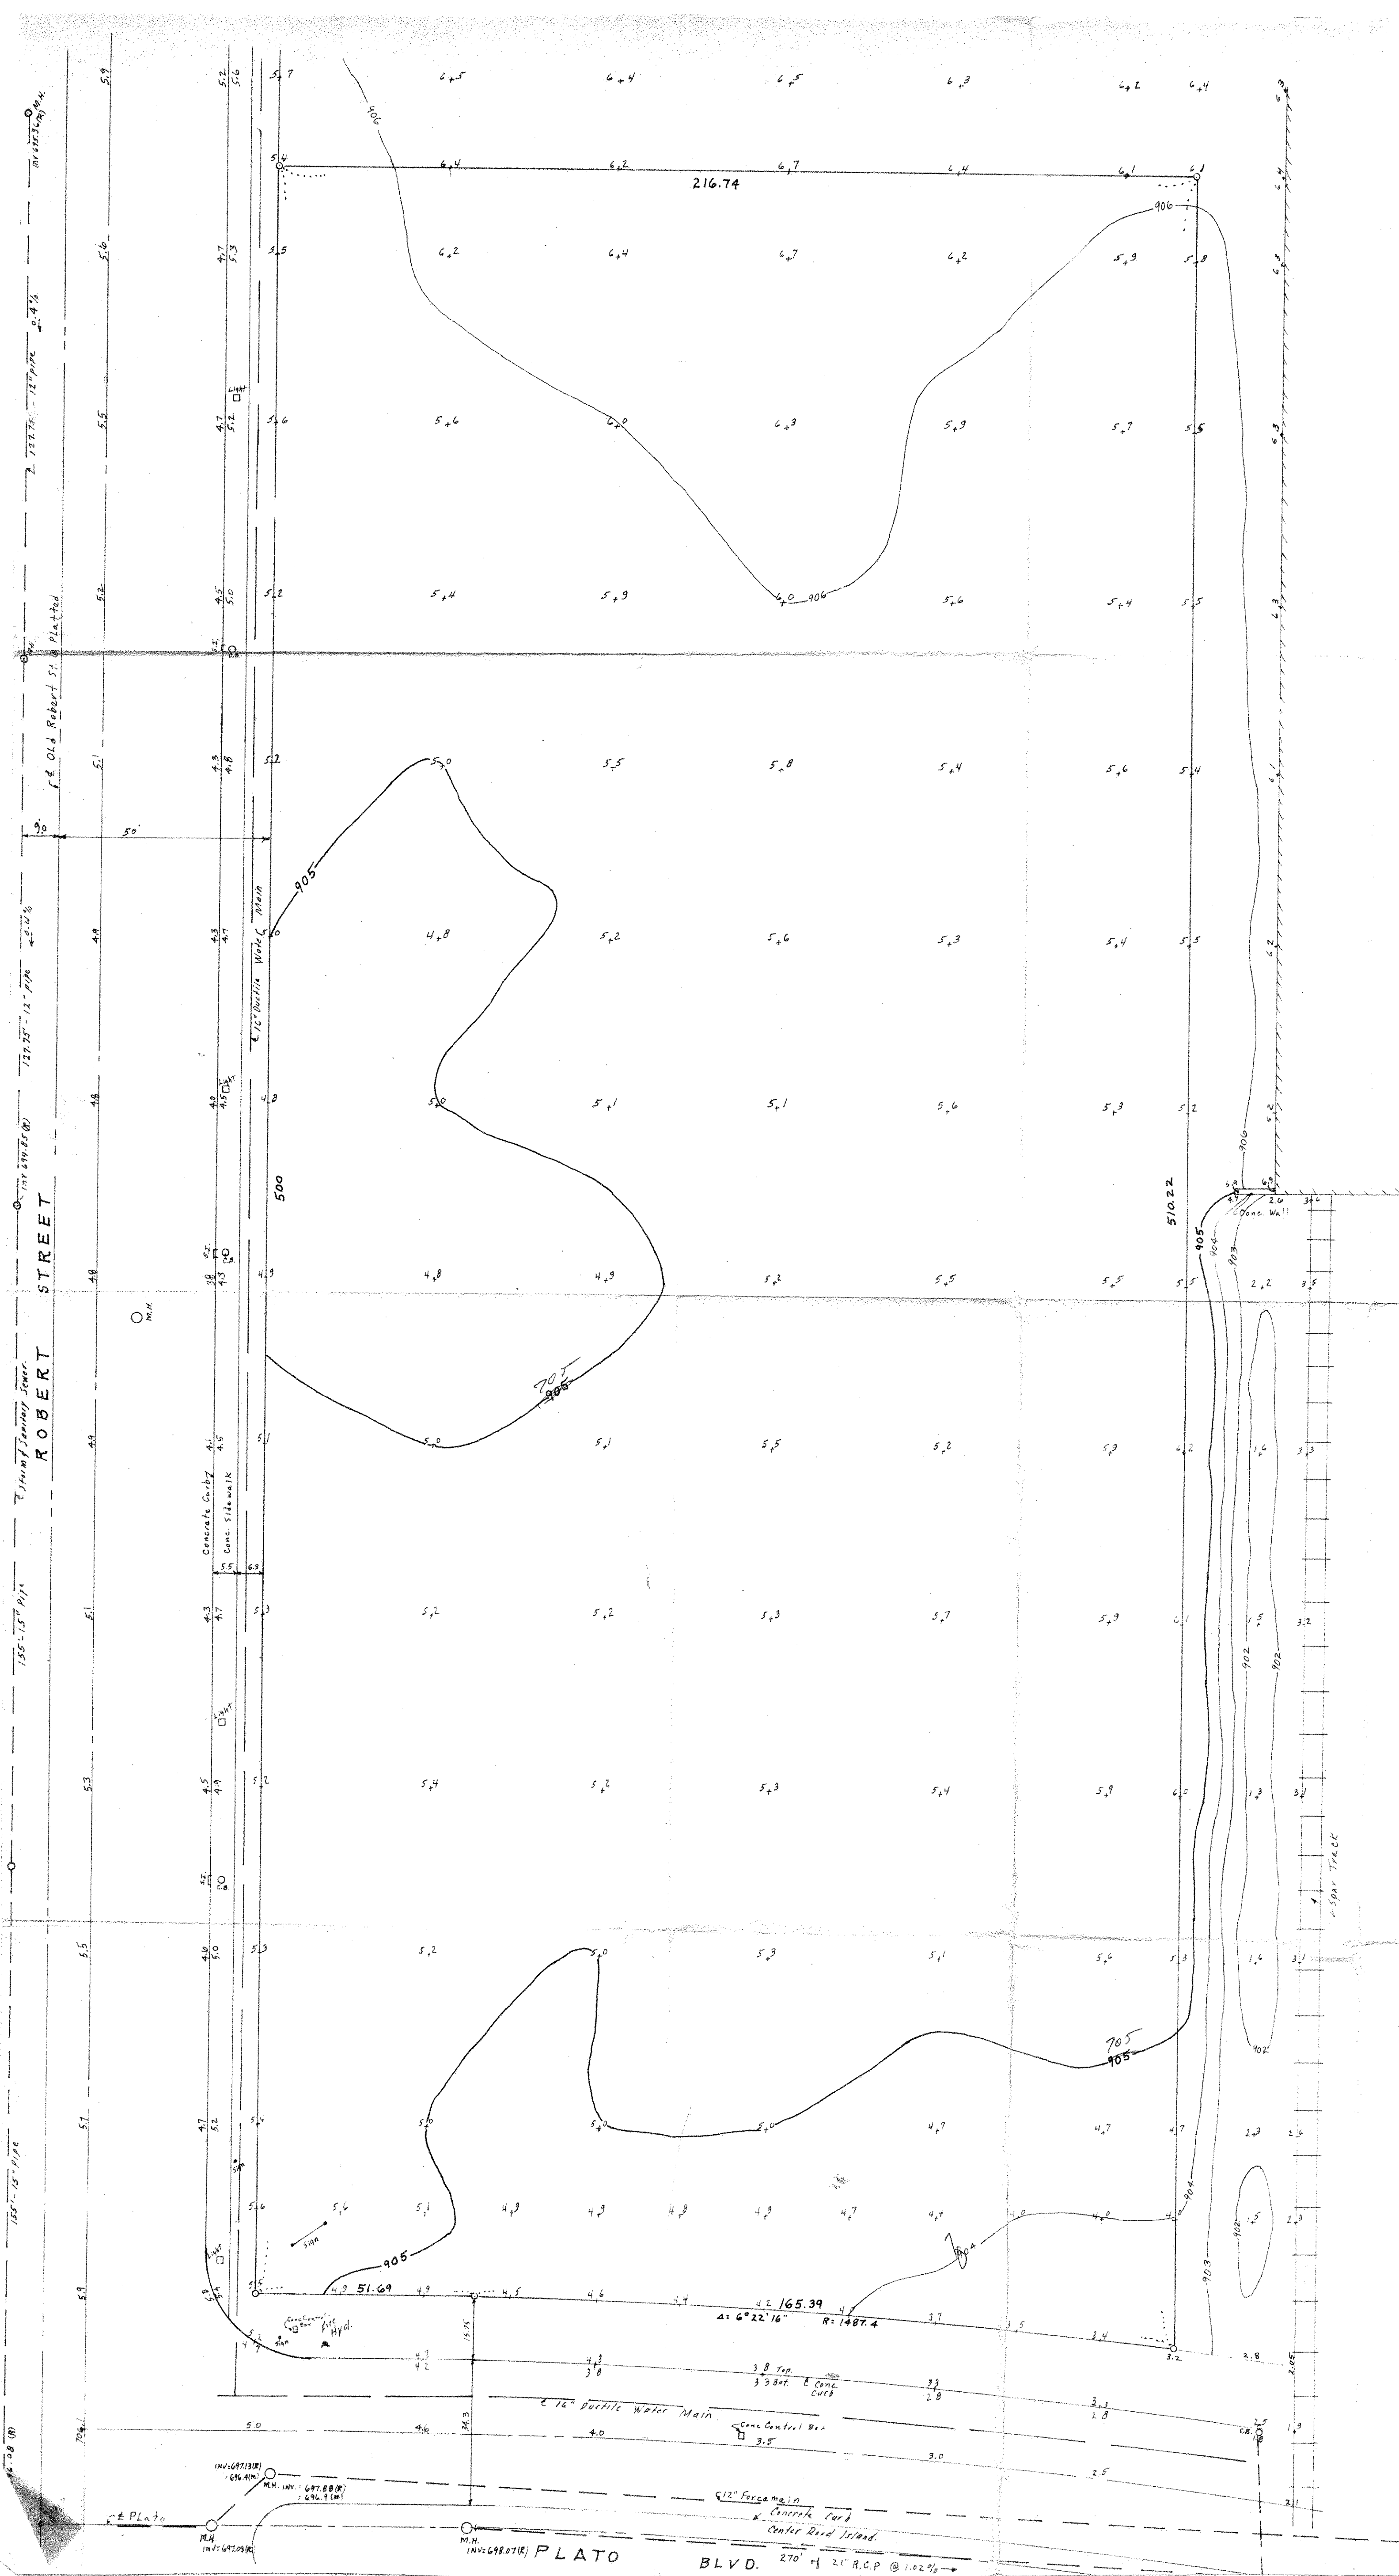

Description of Land.
See separate 8 1/2 x 11" sheet as
surveyed for Port Authority

OUR FILES

NOTES:
All Elevations are Port Authority Datum
Brd Authority Datum: U.S.G.S. Datum 1912 Adjustment
To obtain City of St. Paul Datum subtract 694.58
Elevation 5.3 denotes ELEV. 705.3
B.M. = 708.70 Top Fire Hydrant N.E. Corner Plato and Robert
B.M. = 703.70 Top Fire Hydrant N.W. Corner Plato and Eva
Bench Marks as furnished by T.M.D.A. and Associates
M denotes Measured Elevation - Note Sewer Elevations about .6 to .8 lower than record.
M.H. Denotes Man Hole
O.C.B. Denotes Storm Water Catch Basin
S.I. Denotes Side Inlet

O Denotes Iron Monument

I hereby certify that this survey was prepared by me or under my
direct supervision; that it is a true and correct representation of the
property, and that I am a duly registered land surveyor under the laws
of the State of Minnesota.
Charles O. Seabury
Registered Land Surveyor No. 3920

May 1970

SITE MAP
MINNESOTA STATE BANK
ST. PAUL, MINNESOTA

SCALE 1" = 20'

CHARLES O. SEABURY COMPANY
CIVIL ENGINEERING AND SURVEYING
2215 W. COUNTY ROAD B, ST. PAUL, MINN.