
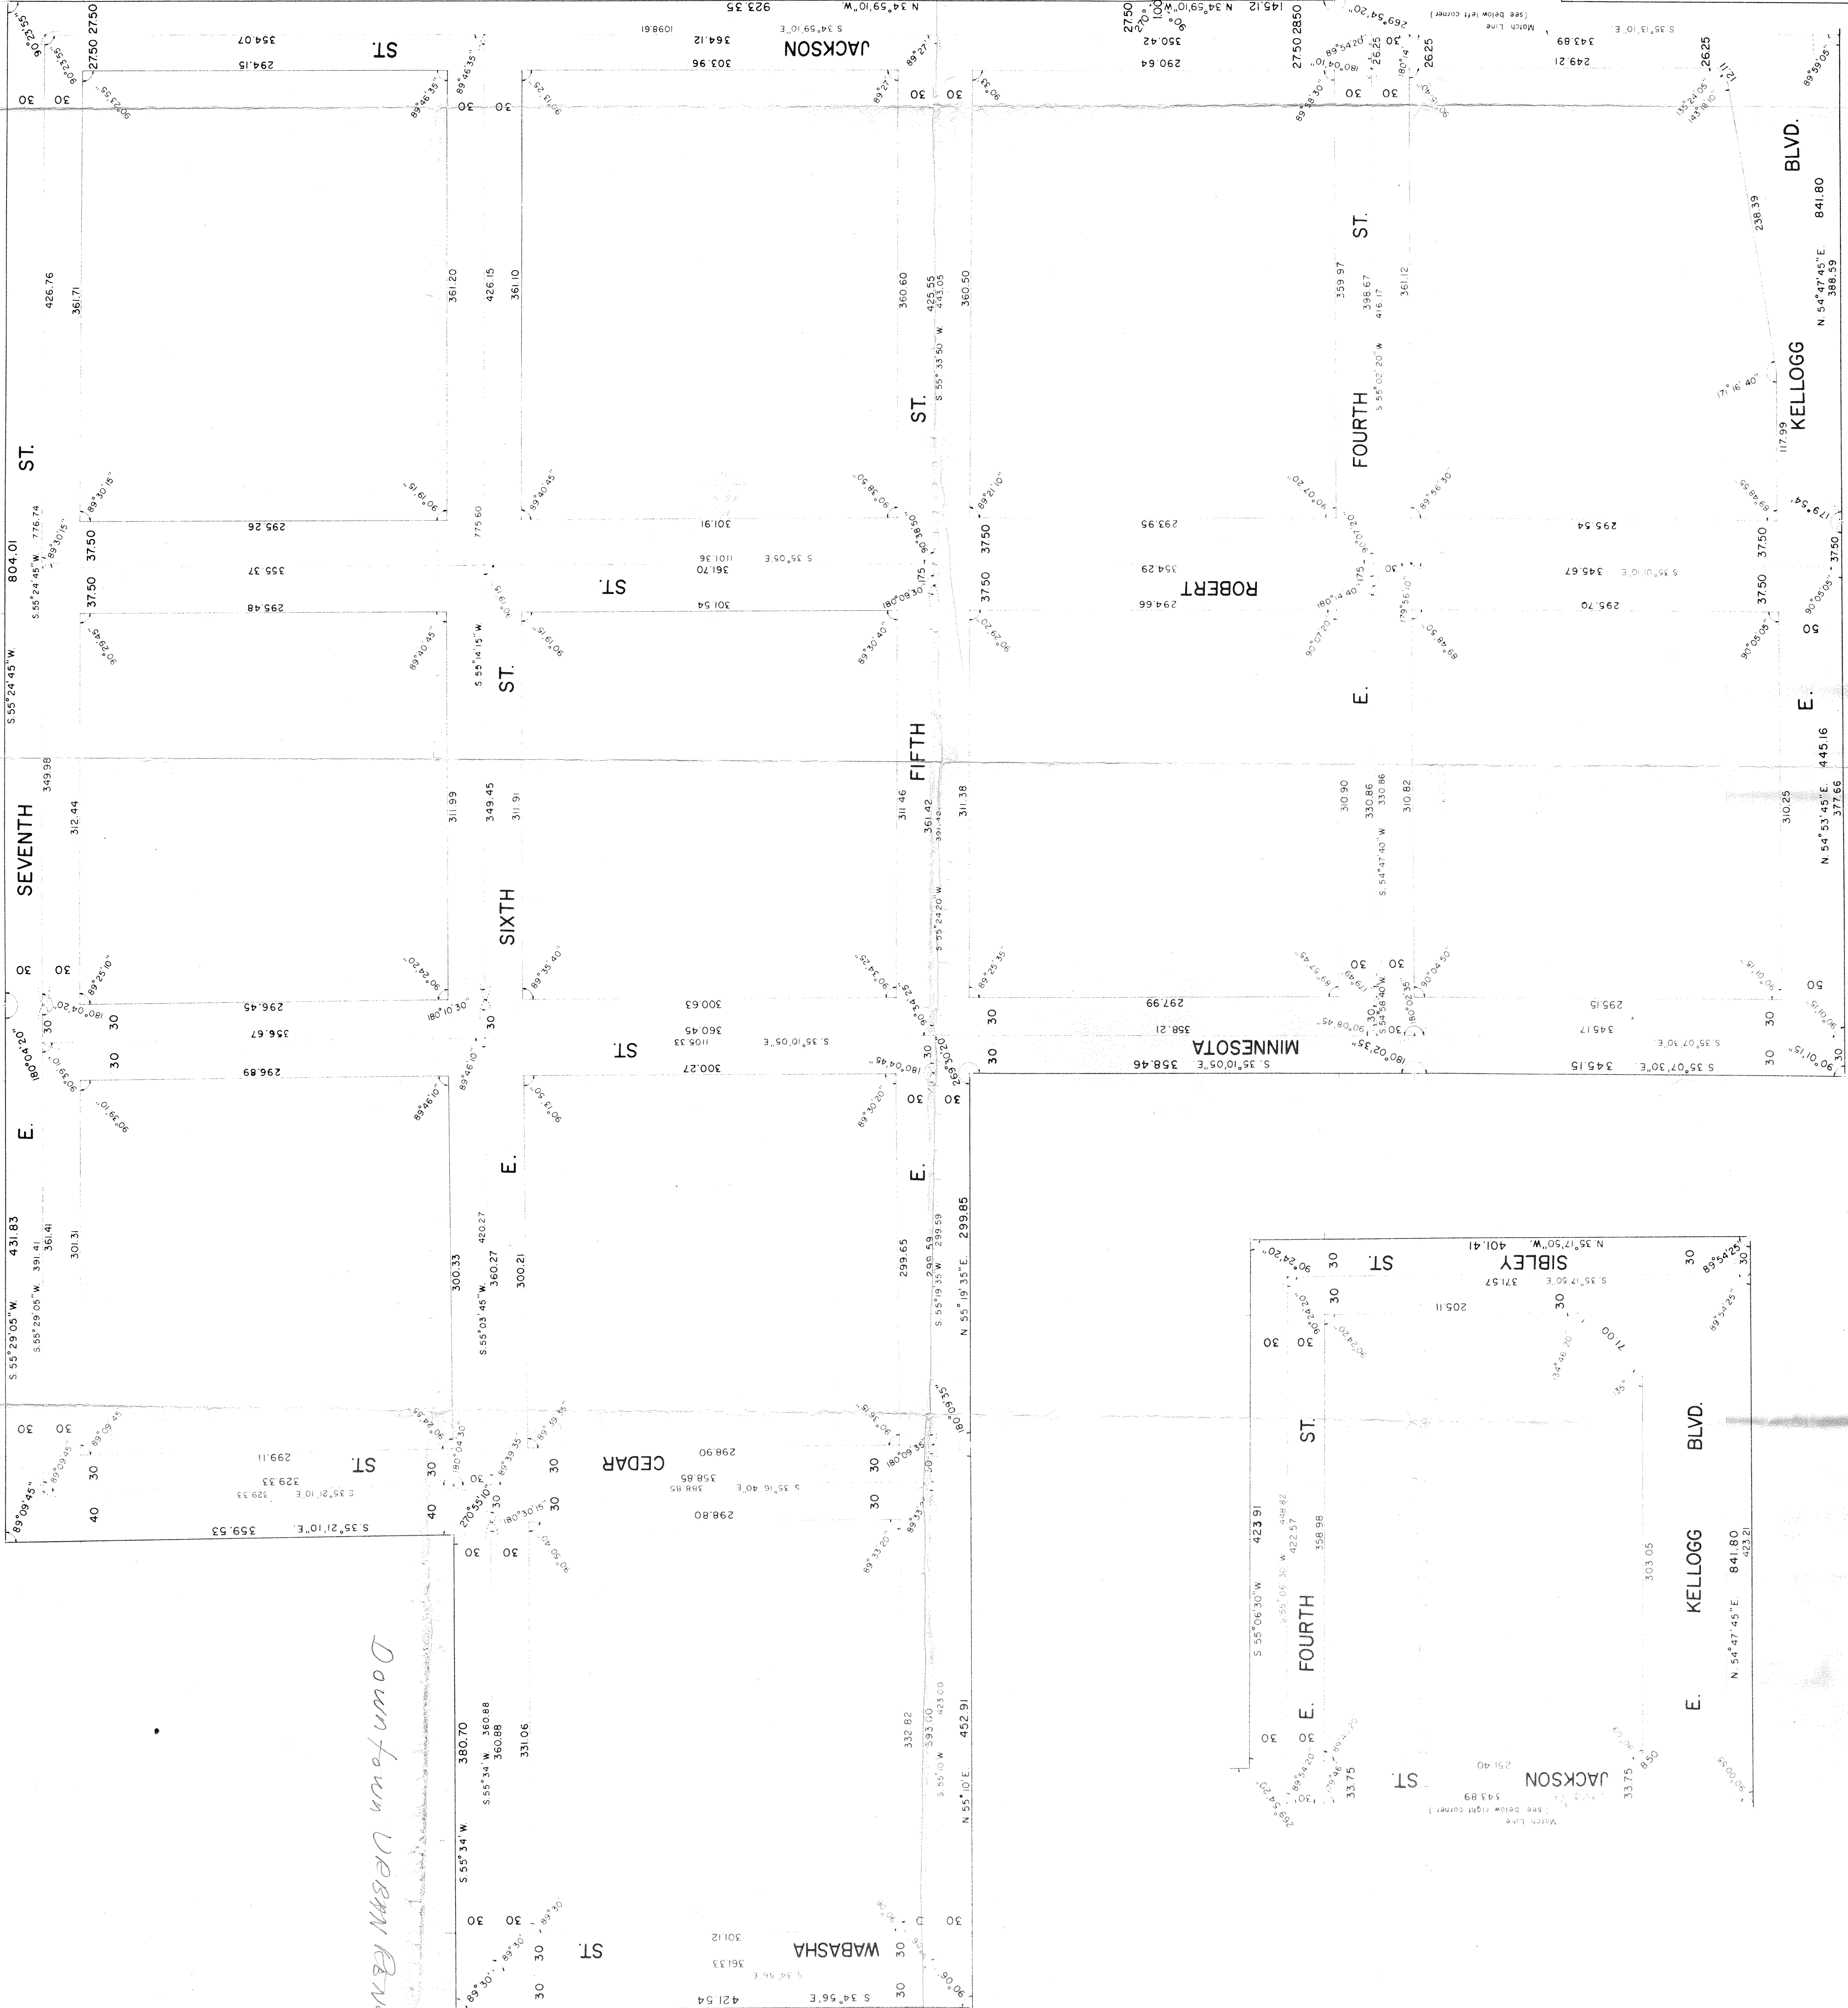


Downtown Urban Renewal

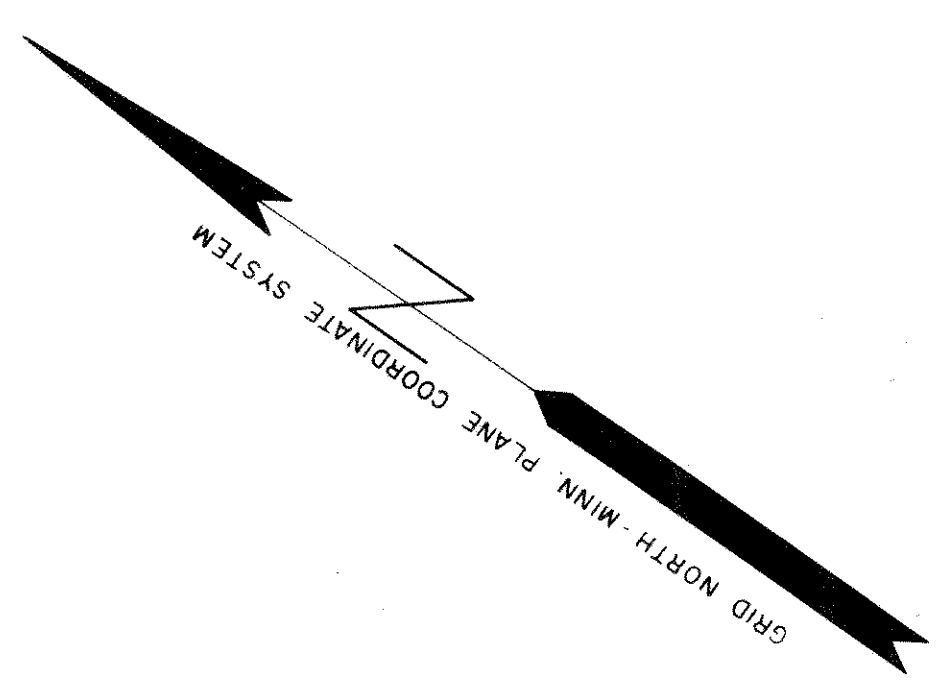

PROPERTY LINE MAP

DOWNTOWN URBAN RENEWAL AREA, MINN. R20

HOUSING AND REDEVELOPMENT AUTHORITY
OF THE CITY OF SAINT PAUL, MINNESOTA

CHARLES O. GEORGI COMPANY, ST. PAUL, MINN.
CIVIL ENGINEERING AND LAND SURVEYING

SCALE 1"=50'

DECEMBER, 1964

Charles O. Georgi
REGISTERED LAND SURVEYOR NO. 3860