


AXELROD & LEGLER'S REARRANGEMENT.

WEST ST. PAUL, MINN.

SCALE 1" = 60'
O IRON MONUMENT.

THOMAS J. WELCH.
SURVEYOR.

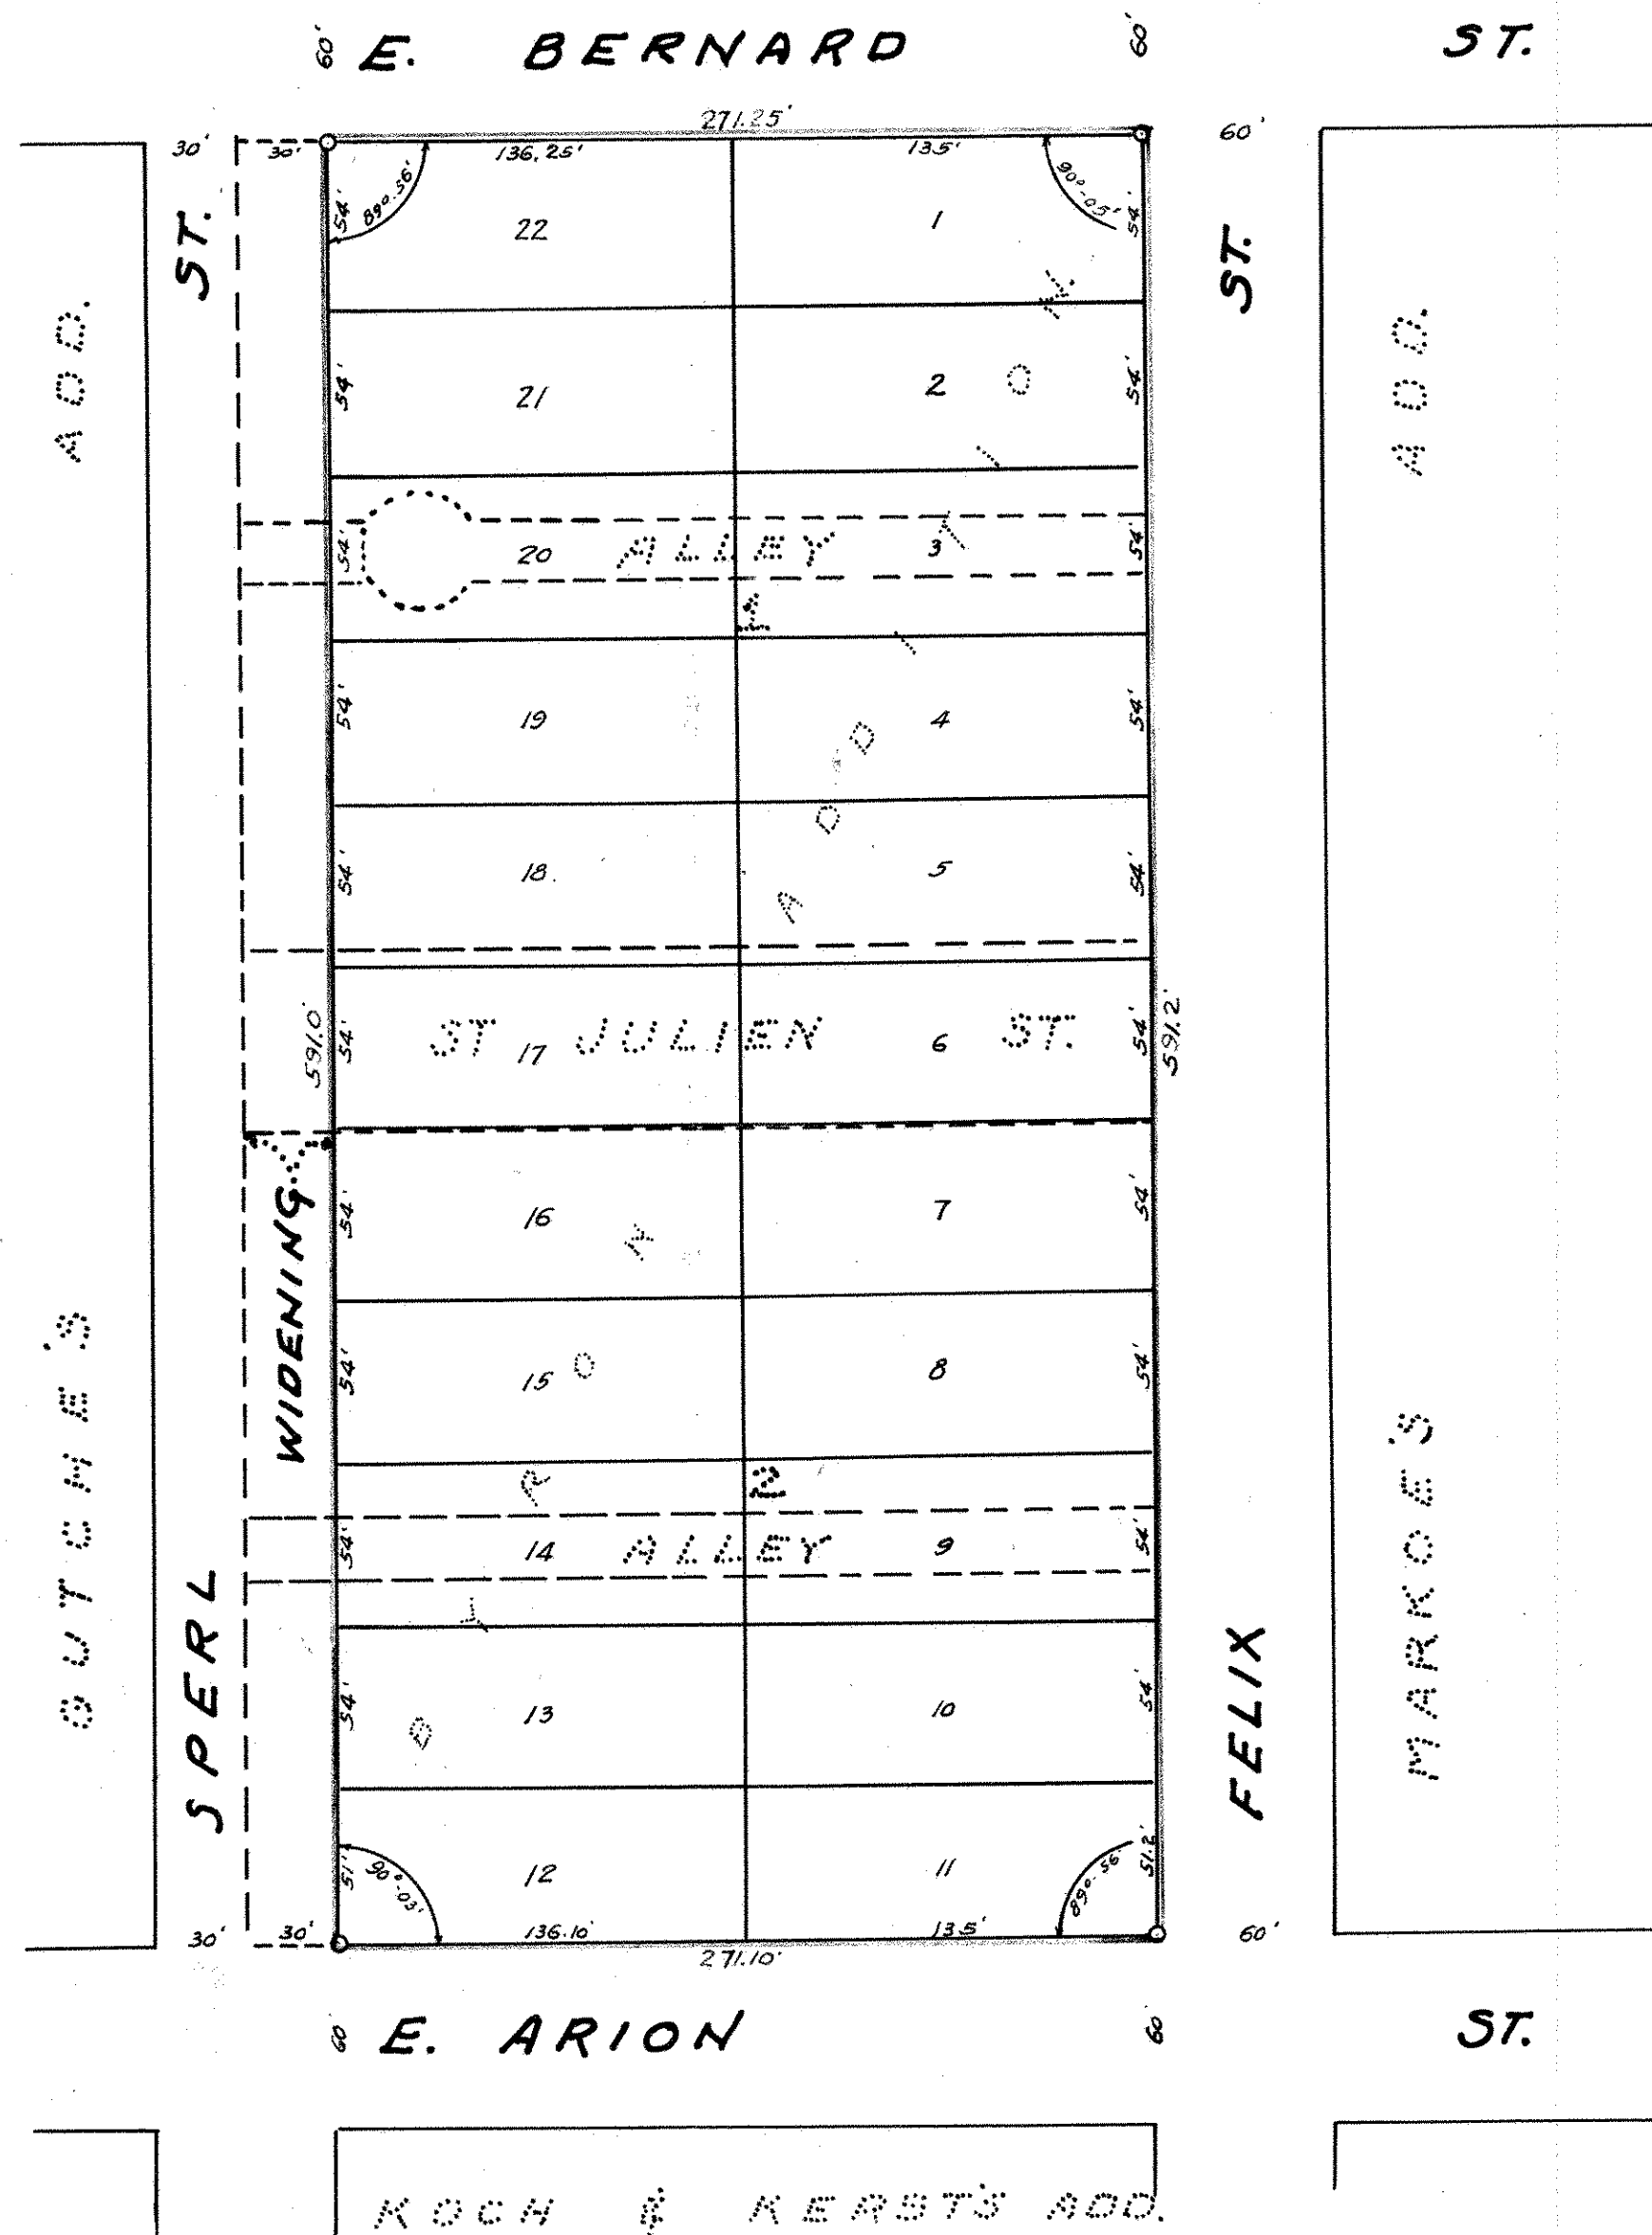

I hereby certify to having surveyed the property described on this plat as Axelrod & Legler's Addition, West St. Paul, Minn. and have placed irons at the corners as shown and the same is correct. There is no low wet ground nor any traveled road or easement on or across same except as shown.

Thomas J. Welch
Registered Surveyor Minnesota No. 555.

State of Minnesota)
County of Ramsey)

On this 1st day of December A.D. 1948, before me the undersigned personally appeared Thomas J. Welch, to me known and acknowledged that he executed the foregoing certificate as his own free act and deed.

Thomas J. Welch
Notary Public, Ramsey County, Minn.
My commission expires, 9-25-55

This is to certify that we Gustav C. Axelrod, and Irene M. Axelrod, husband and wife, owners of Blocks 1, and 2, Byron Addition to St. Paul, Minn., except that part taken for Spert Street together with so much of St. Julien Street, and of the alleys in said Blocks 1, and 2, Byron Addition to St. Paul, Minn. by the reason of the vacation thereof, have caused the same to be surveyed and platted and hereafter known as Axelrod & Legler's Rearrangement West St. Paul, Minn. as shown by this plat and hereby dedicate to the public for public use forever all streets, as shown.

Witness our hand and seals this 1st day of December A.D. 1948.

In presence of

Gustav C. Axelrod
Irene M. Axelrod

State of Minnesota)
County of Ramsey)

On this day of December A.D. 1948, before me the undersigned personally appeared Gustav C. Axelrod, and Irene M. Axelrod, husband and wife to me known to be the persons described in and who executed the foregoing instrument and acknowledged that they executed the same as their free act and deed.

Thomas J. Welch
Notary Public, Ramsey County, Minn.
My commission expires, 9-25-55

Accepted and approved this 9th day of February A.D. 1949

W. H. Galt
City Engineer.

Accepted and approved by the Planning Commission of the City of West St. Paul, Minn. this 19th day of January A.D. 1949

W. H. Galt
President. W. H. Galt
Secretary.

Accepted and approved by the Common Council of the City of West St. Paul, Minn. this 9th day of February A.D. 1949

W. H. Galt
Mayor. W. H. Galt
City Clerk.