


Auditor's Subdivision No 55.

ST. PAUL, MINN.

SCALE: 200 FT. TO AN IN.

Acreage shown is exclusive of roads.

□ Indicates Monuments.

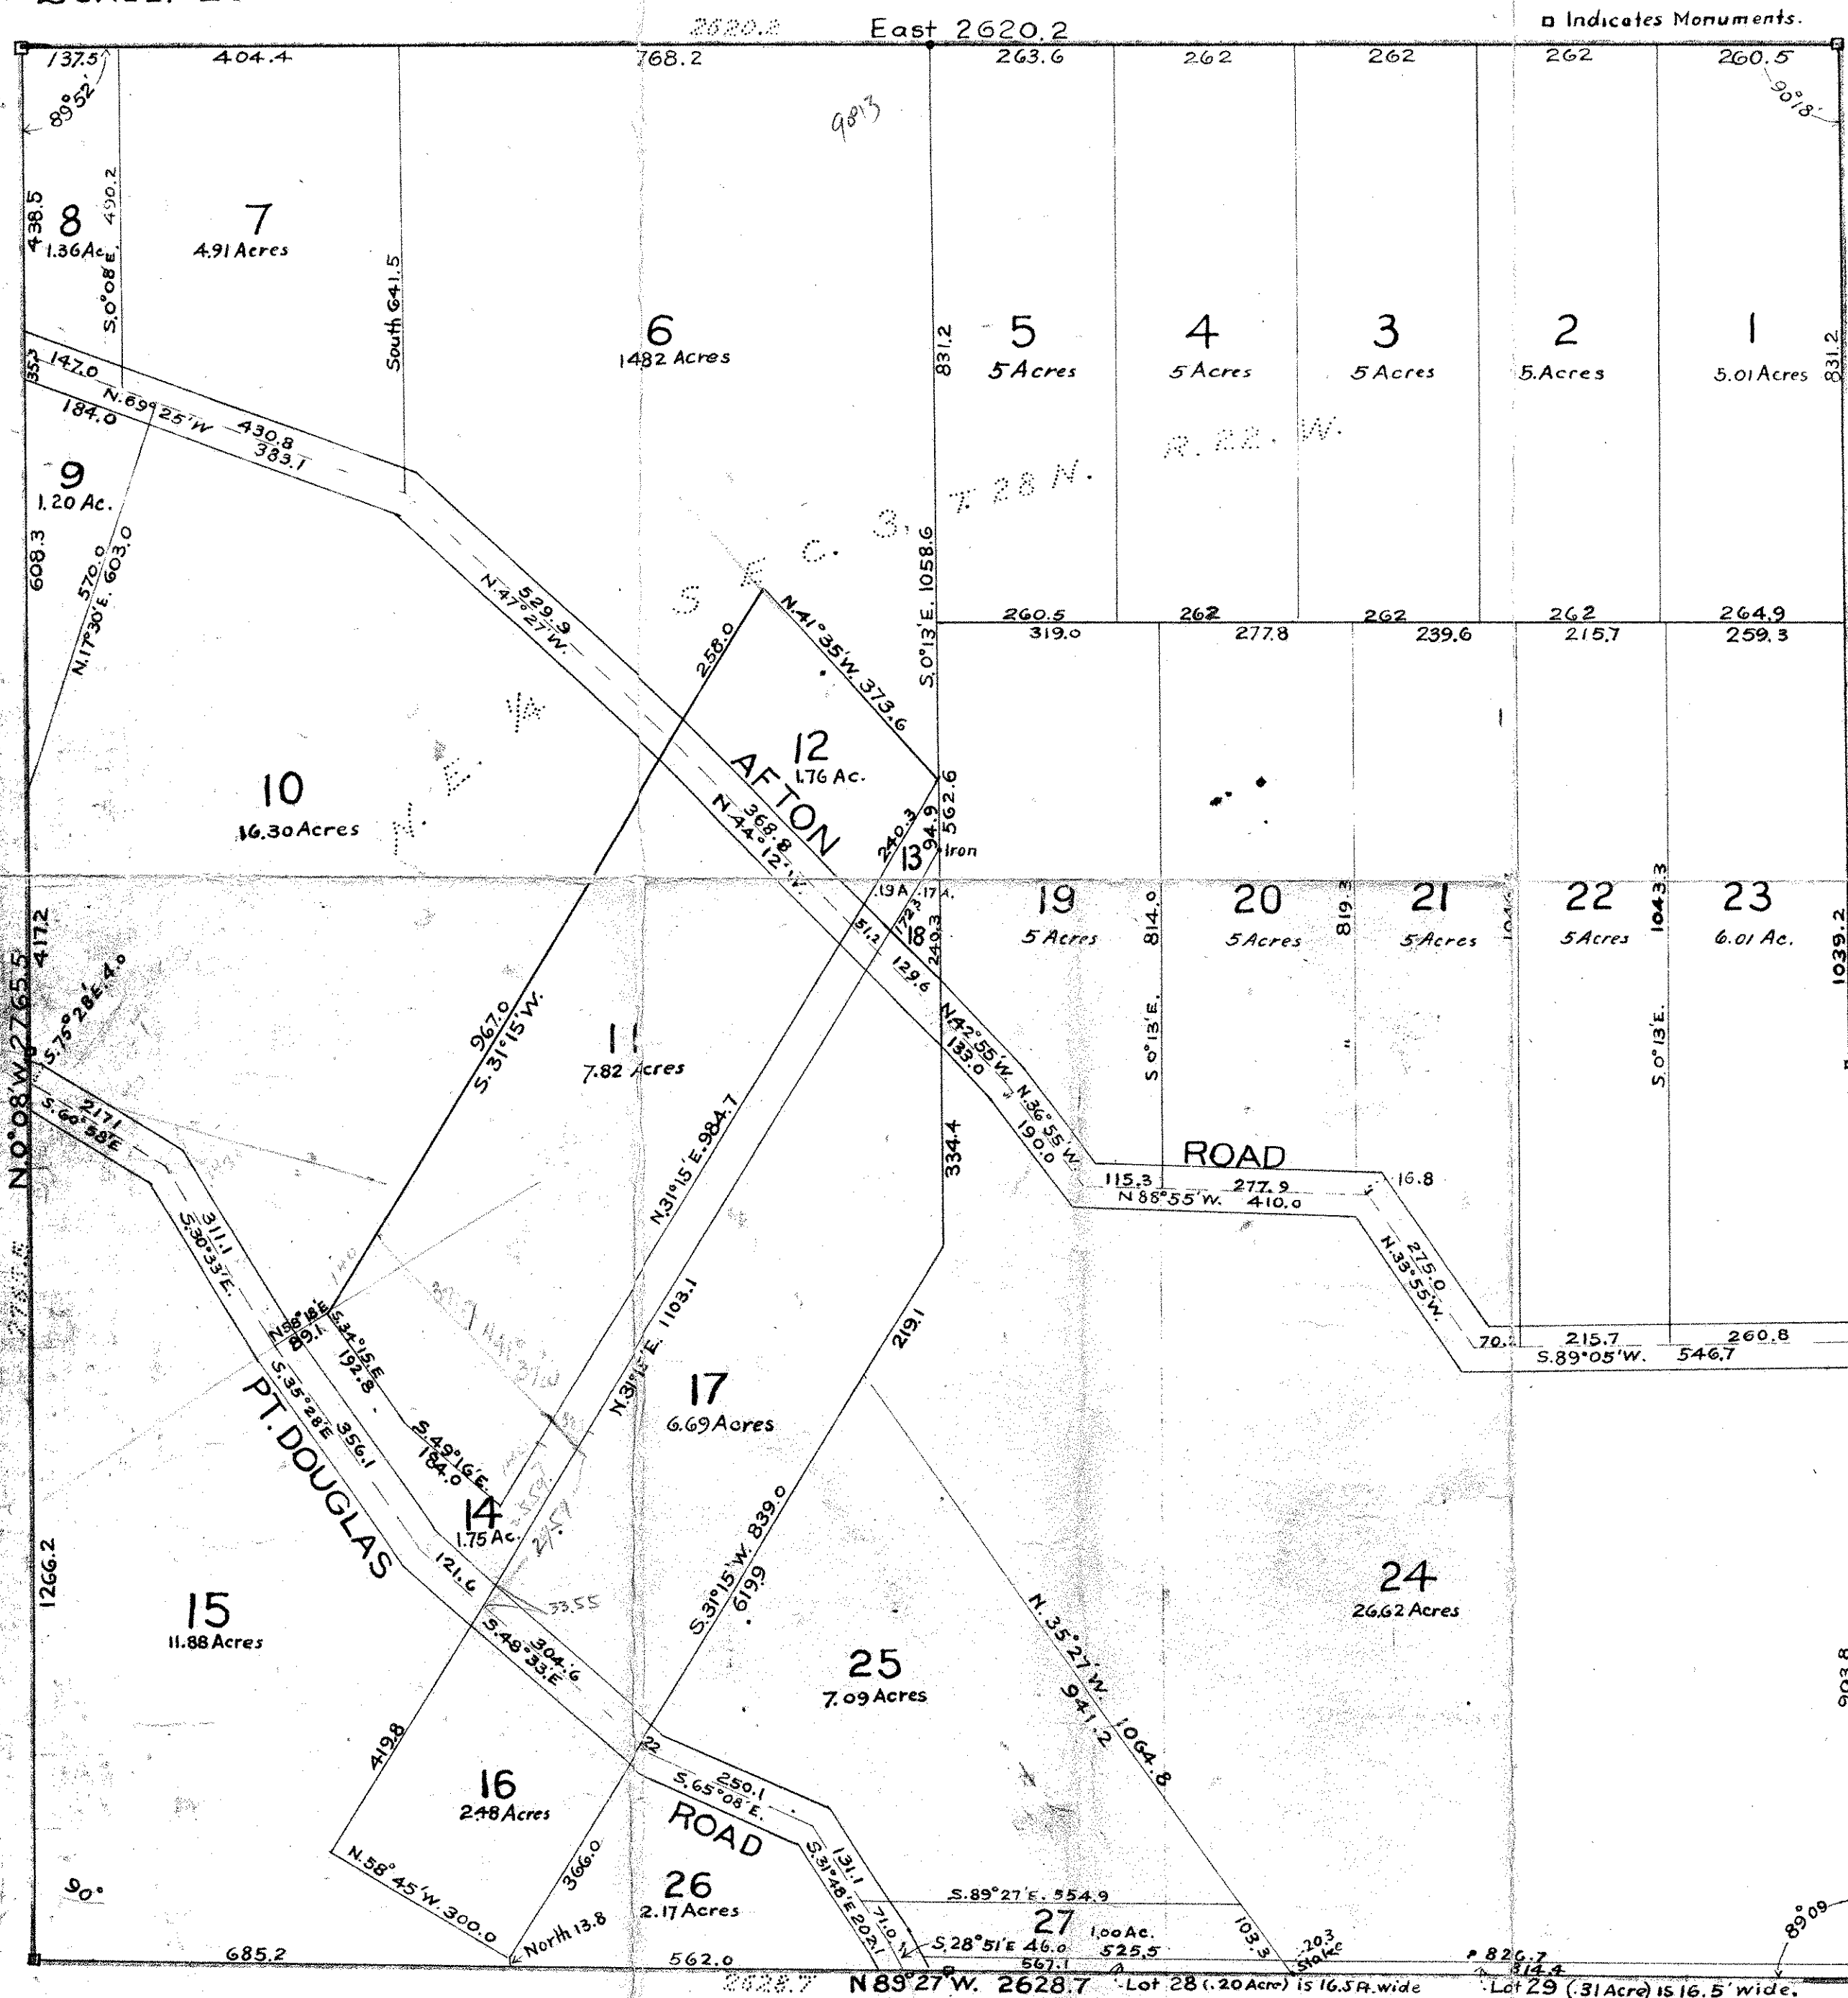

Recorded, Mar. 11th 1907.

I, John B. Irvine, County Surveyor of Ramsey County Minnesota, hereby certify to the survey and platting of the tract described on this map of Auditor's Subdivision No. 55, St. Paul, Minn., prepared on request and by order of the County Auditor, that monuments are placed as indicated thereon and that the plat is correct.

John B. Irvine
County Surveyor

State of Minnesota } ss.
County of Ramsey.

On this 2nd day of March A.D. 1907, personally appeared before me John B. Irvine, County Surveyor of Ramsey County to me well known, and acknowledged that he executed the foregoing certificate as his own free act and deed as such County Surveyor.

My commission expires January 27, 1914 Notary Public, Ramsey Co. Minn.

State of Minnesota } ss.
County of Ramsey.

I, Edw. G. Krahmer, as County Auditor of the County of Ramsey, in the State of Minnesota, do hereby certify that in compliance with and according to the provisions of Sec 991 Chapter 11, Revised Laws of 1905, I have as said County Auditor, caused the following described tract of land to wit:

The North East Quarter of Section 3, T. 28 N., R. 22 W., to be surveyed and plat a and hereafter to be known as Auditor's Subdivision No. 55, St. Paul, Minn., is shown this plat.

Witness my hand and official seal this 2nd day of March, A.D. 1907.

In presence of
Ben Schorn

Edw. G. Krahmer
County Auditor

State of Minnesota } ss.
County of Ramsey.

On this 2nd day of March, A.D. 1907, personally appeared before me, Edw. G. Krahmer, Auditor of Ramsey County to me well known and acknowledged that he executed the foregoing certificate as his own free act and deed as such County Auditor.

My Commission Expires

Notary Public, Ramsey Co. Minn.

Accepted and Approved this 2nd day of March A.D. 1907

Edw. G. Krahmer } Plat Commissioners.
Jas. B. Jordan }
City Engineer.

Accepted by the Assembly
Accepted by the Board of Aldermen
Approved

1907.
1907.
1907.

City Clerk.