



20 22
OFFICE RECORD
CITY ENGINEER
PL 36 No. 7776
Dated July 25-1900
PL 36 No. 7776

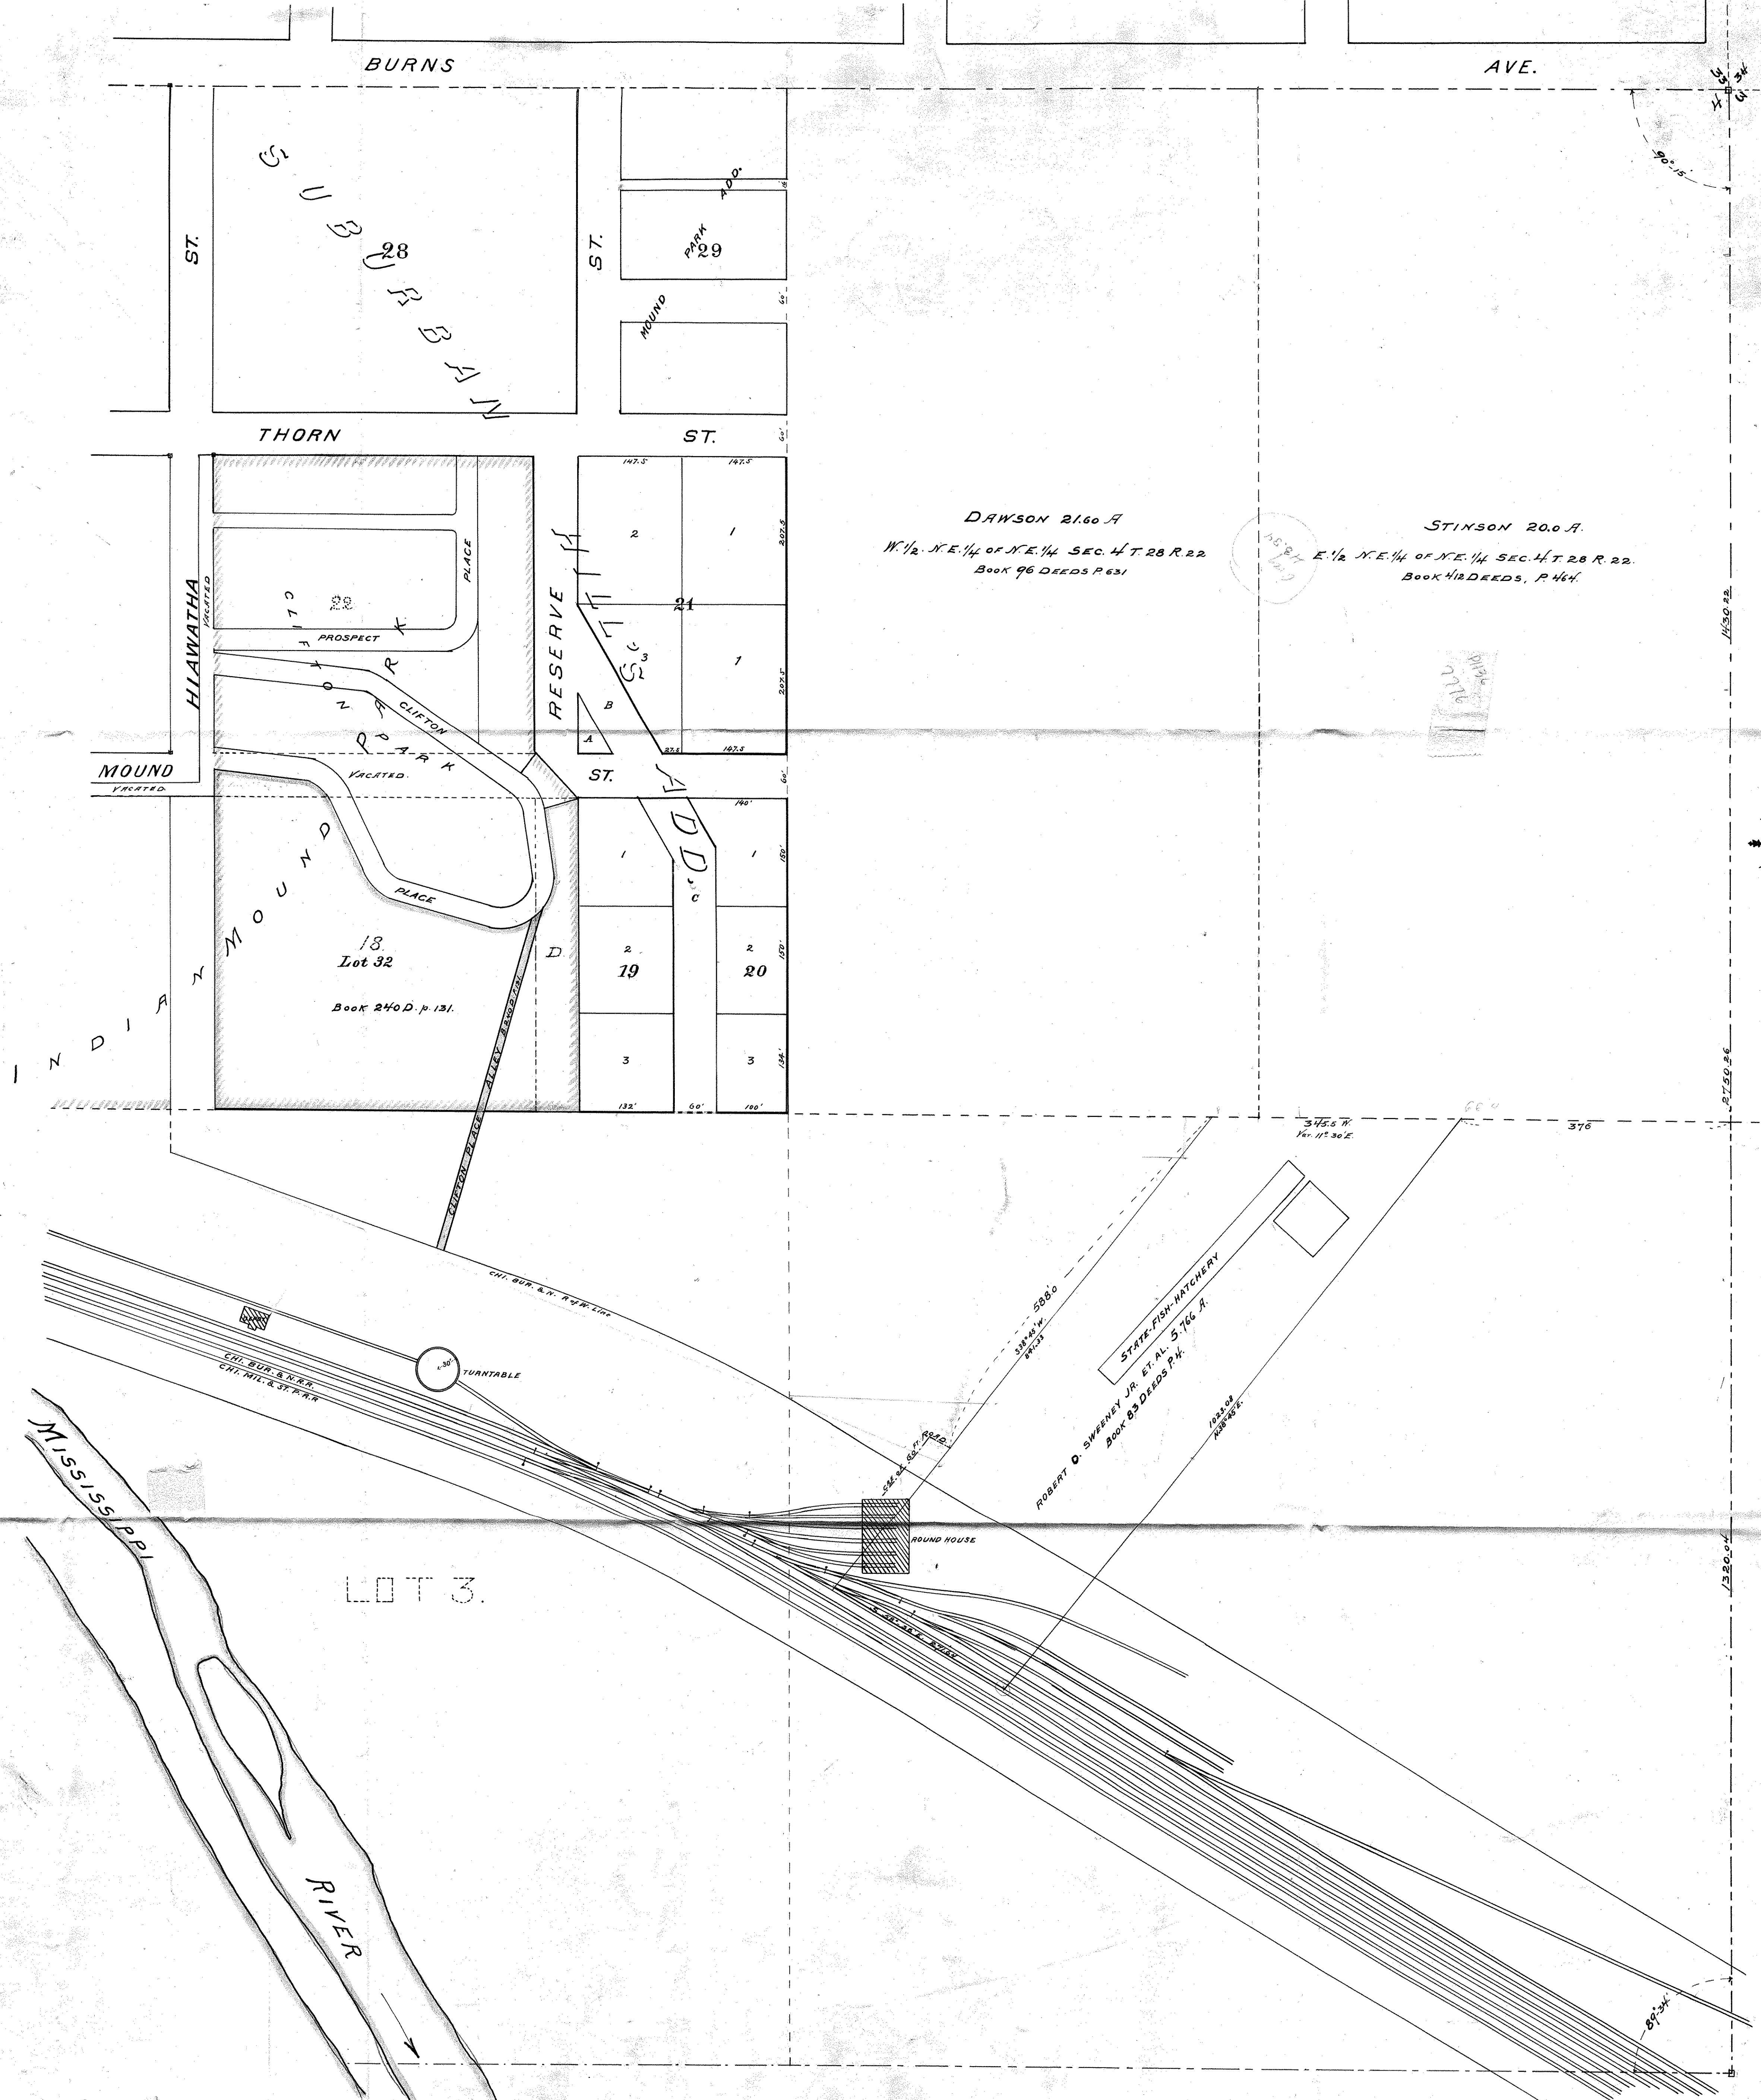

DAWSON 21.60 A.
W. 1/2 N.E. 1/4 of N.E. 1/4 SEC. 4 T. 28 R. 22.
Book 96 DEEDS P. 631

STINSON 20.0 A.
E. 1/2 N.E. 1/4 of N.E. 1/4 SEC. 4 T. 28 R. 22.
Book 412 DEEDS, P. 464.

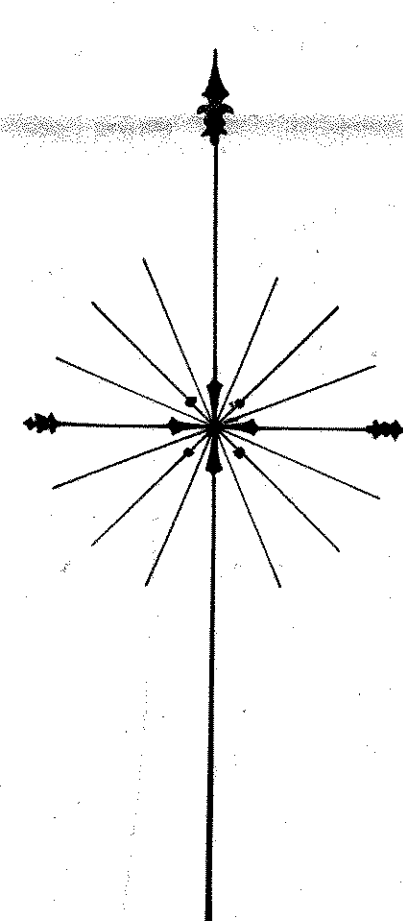

This original was reduced to fit margin in 1936.