


WASHINGTON COUNTY HIGHWAY RIGHT OF WAY PLAT NO. 66 - C.S.A.H. 21

CAUTION
THIS PLAT MAY NOT BE AN EXACT
COPY OF THE ORIGINAL. REFER TO
OFFICIAL PLAT IN COUNTY
RECORDER'S OFFICE BEFORE USE.

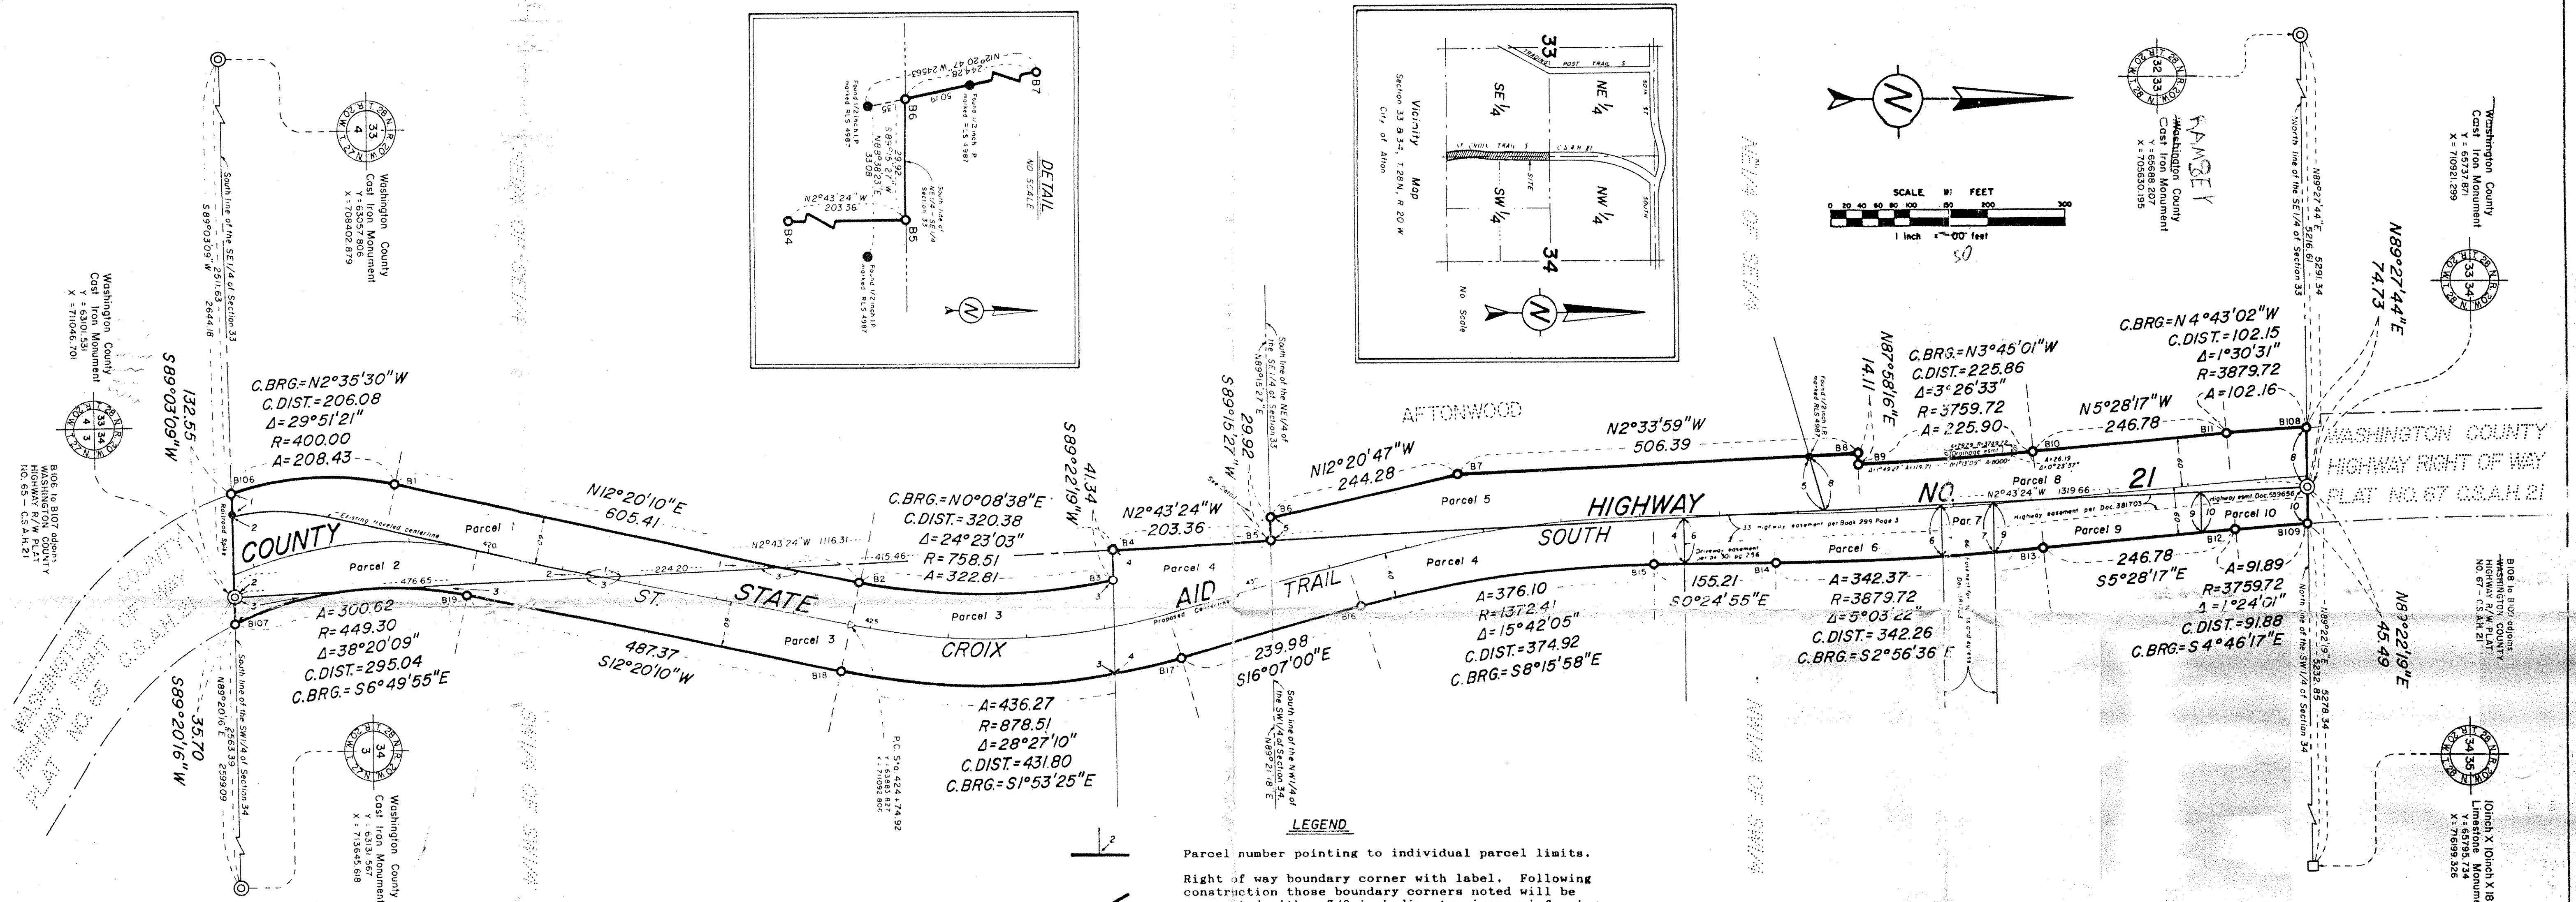

RIGHT OF WAY IN SECTION 33, T28N - R20W						
PARCEL	RECORDED OWNER	LOCATION	TOTAL HIGHWAY R/W (ACRES)	CERTIFICATE OF TITLE NO.	RECORDED DOCUMENT NUMBER OR BOOK/PAGE	PROPERTY I.D. NUMBER
1	GEORGE AND LUCILLE DODGE	SE 1/4 - SE 1/4	0.74	---	193/139	19033-2100
2	STATE OF MINNESOTA	SE 1/4 - SE 1/4	0.68	---	364366	19033-2110
5	PUBLIC	NE 1/4 - SE 1/4	1.00	---	PLAT	---
8	BRUCE T. AND JANN M. HOLTER	NE 1/4 - SE 1/4	0.92	---	472141	19033-2200
RIGHT OF WAY IN SECTION 34, T28N - R20W						
3	STATE OF MINNESOTA	SW 1/4 - SW 1/4	1.86	---	307/395	19034-2350
4	ROY C. AND NORMA J. BAKER	SW 1/4 - SW 1/4	1.54	---	301/256	19034-2400
		NW 1/4 - SW 1/4	---	---	---	19034-2400
6	JEROME D. AND MICHELLE M. NELSON	NW 1/4 - SW 1/4	0.47	---	299/3	19034-2600
7	DORIS BEEDLE	NW 1/4 - SW 1/4	0.10	---	187/324	19034-2450
9	DENNIS E. AND SALLY J. WORTMAN	NW 1/4 - SW 1/4	0.35	---	381703	19034-2550
10	ANN M. FALLON AND ANNA GERENDAY	NW 1/4 - SW 1/4	0.15	---	559656	19034-2500

THE BOARD OF COUNTY COMMISSIONERS FOR WASHINGTON COUNTY, MINNESOTA, PURSUANT TO BOARD RESOLUTION NUMBER 88-50, DATED JUNE 28, 1988, IS HEREBY DESIGNATING THE DEFINITE LOCATION OF THE RIGHT OF WAY OF COUNTY STATE AID HIGHWAY NUMBER 21 FROM COUNTY STATE AID HIGHWAY NUMBER 20 TO 1/4 MILE SOUTH OF 45TH STREET SOUTH IN THE CITY OF AFTON AND DENMARK TOWNSHIP. THAT PORTION OF SAID HIGHWAY IS LOCATED IN SECTIONS 3 AND 4, TOWNSHIP 27 NORTH, RANGE 20 WEST, AND SECTIONS 27, 33, AND 34, TOWNSHIP 28 NORTH, RANGE 20 WEST, WASHINGTON COUNTY, MINNESOTA.

That portion of said County State Aid Highway 21 located in Sections 33 and 34, Township 28 North, Range 20 West, as shown on this plat effected by the County of Washington, Department of Highways is hereby certified to be the official plat of that portion of said County State Aid Highway within said sections pursuant to Minnesota Statutes Chapter 160.085 and Chapter 160.14, Subdivision 1.

Donald C. Wisniewski, Minnesota Registration No. 10194 Date 8/31/88
 Donald C. Wisniewski, Washington County Highway Engineer

I hereby certify that this plat was prepared by me or under my direct supervision and that I am a duly Registered Land Surveyor under the laws of the State of Minnesota; that this plat meets the requirements of Minnesota Statutes Chapter 160.085 and Chapter 160.14, Subdivision 1; that all parcels of land affected by the acquisition are correct as shown on this plat; that the monuments indicating the boundary lines will be correctly placed in the ground as shown after completion of construction; that all measurements are correctly shown on this plat; and that the right of way boundary lines are correctly designated on this plat.

Lawrence S. Nybeck, Minnesota Registration No. 12279 Date 8-30-88
 Lawrence S. Nybeck, Washington County Surveyor

Document Number 580487

I hereby certify that this instrument was filed in the office of the County Recorder for record on this 1st day of SEPTEMBER, 1988, at 7:20 o'clock A.M., and was duly recorded in Minnesota County Records.

John A. Franzen, Washington County Recorder Deputy

Washington County Surveyor's Office Washington County Government Center
 Stillwater, Minnesota