Certificate of Survey

From the office of

GEORGI- SCHMIDT & ASSOC. INC.

3092 No. Lexington Ave., Roseville, Mn. 55113 LAND SURVEYING 483-4408

I Hereby Certify that this plat shows a survey made by me of the property described on this plat,

Job Number: _____1320

Surveyed For McGough Const.

Date 1/25/83


Scale _____1"=50'

REGISTERED LAND SURVEYOR

#10459

Description: (30 foot water line easement)

A 30 foot wide water line easement over, across and under that part of Lots 15 and 16, Block 53, Desnoyer Park and that part of vacated alley in said Block 53, the centercline of said 30 foot easement is described as commencing at the Northeast corner of said Block 53; thence Westerly along the North line of said Block 53 a distance of 440.93 feet to the point of beginning of the center line to be herein described; thence Southerly at right angles to said North line a distance of 150 feet, more or less, to the northerly face of the newly constucted St. John Vianney Seminary Residence Hall and there termingating.

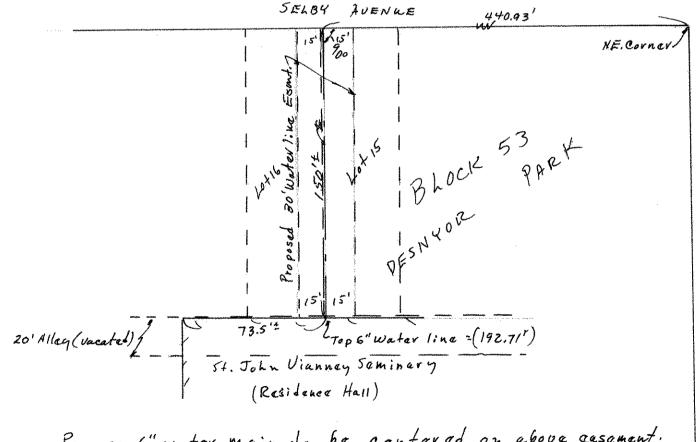

Propose 6" water main to be centered on above assement.

Minimum Cover on water line = 7.5'

CLEVIAND AVE.