


DONNAY-REITZ ADDITION

SAINT PAUL, MINN.

T.J. WELCH REGISTERED SURVEYOR

SCALE 1" = 50'

● INDICATES IRON.

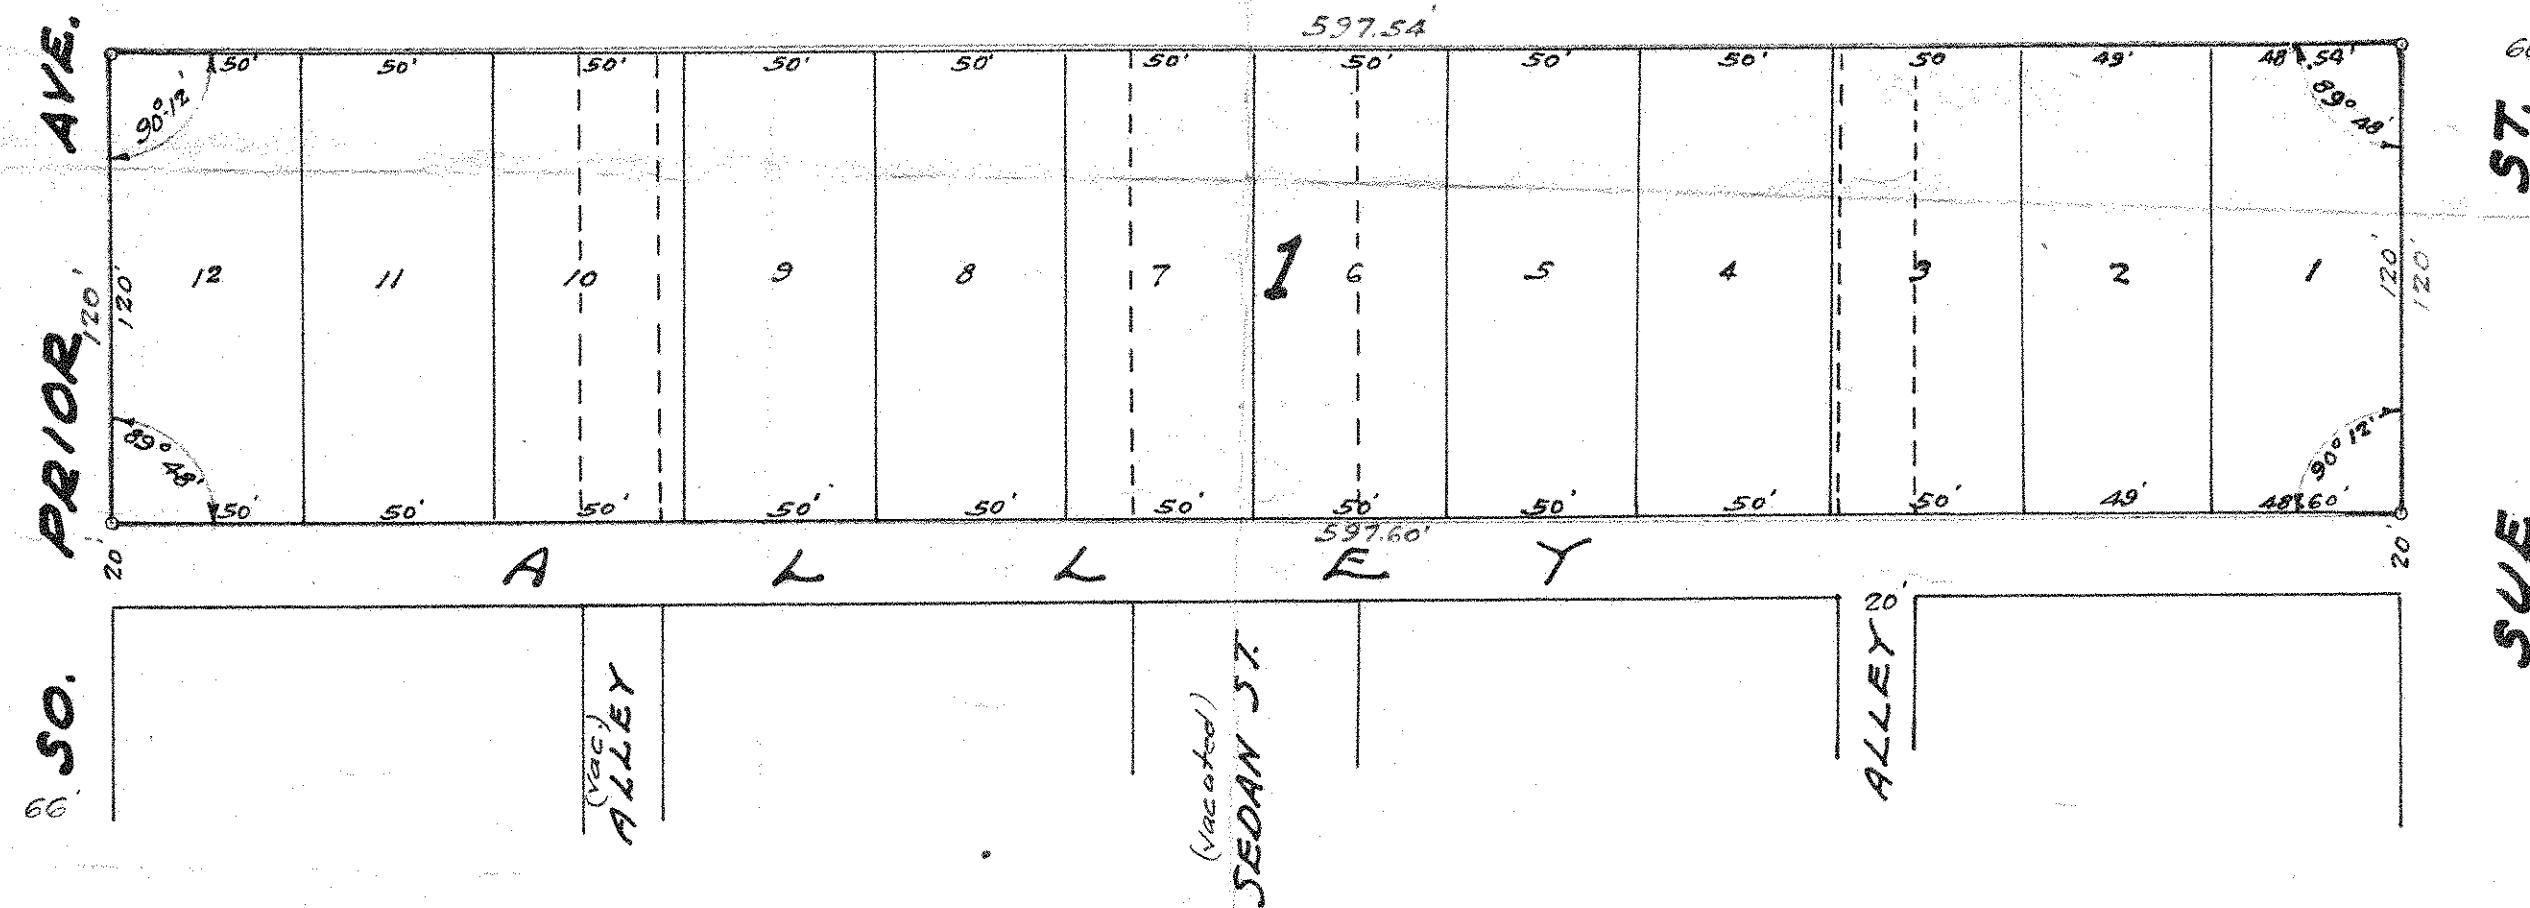

Accepted and approved this 11th day of July A.D. 1950

George W. Keroed
 Herbert L. West
 Alvah D. Crampton
 Milton Rosen

Plat Commission

Commissioner of Public Works.

Accepted by the Council July 12 A.D. 1950
Approved July 12 A.D. 1950

H. T. Donnelly
City Clerk.

I hereby certify to having surveyed the property described on this plat as Donnay-Reitz Addition and have placed iron monuments at the corners as shown and the same is correct.
There is no low wet ground nor any traveled road or easement on or across same except as shown.

J. J. Welch
Registered Surveyor
Minnesota Certificate No. 555.

State of Minnesota) s.s.
County of Ramsey)

On this 21st day of June A.D. 1950 before me the undersigned, personally appeared J. J. Welch, to me known to be the person described in and who executed the foregoing instrument and acknowledged that he executed the same as his free act and deed.

Raymond J. Pockstuck
Notary Public, Ramsey County, Minnesota
My commission expires April 15, 1952.

This is to certify that Donnay-Reitz, Inc. owners of Lots 1-2-3-26-27 and 28, Block 3, and Lots 1-2-3-26-27 and 28, Block 4, all in Fairview South Addition and all that part of vacated alleys and Sedan Street which accrued to the above lots have caused the same to be surveyed and platted and hereafter known as Donnay-Reitz Addition, and hereby dedicate to the public and for the public use forever all streets and Avenues, alleys, as shown.

Witness our hands and seal this 5th day of July A.D. 1950.
In presence of
J. J. Lane
Alice Berueman
George A. Donnay
President
Secretary

State of Minnesota) s.s.
County of Ramsey)

On this 5th day of July A.D. 1950 before me appeared Martin H. Reitz, and George A. Donnay, in whose each being duly sworn and say that they are respectively the President and Secretary of Donnay-Reitz, Inc. a Minnesota Corporation, the corporation named in the foregoing instrument and the seal affixed to same instrument is the corporate seal of said corporation and that said instrument was signed and sealed in behalf of said corporation by authority of its Board of Directors, and said President and said Secretary acknowledged said instrument to be the free act and deed of said corporation.

J. J. Lane
Notary Public, Ramsey County, Minnesota
My commission expires July 30, 1950