






NO.		DATE		REVISION	

PLOT PLAN
 THE JOHN GREGORY MURRAY UNIT
 ST. JOSEPH'S HOSPITAL
 SAINT PAUL, MINNESOTA
 ELLERBE AND COMPANY
 ARCHITECTS AND ENGINEERS
 SAINT PAUL, MINNESOTA


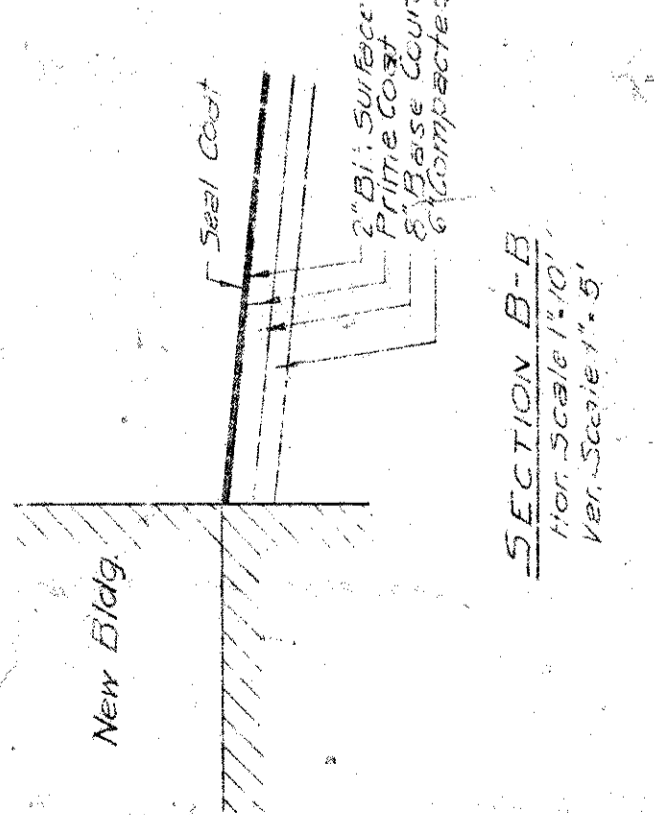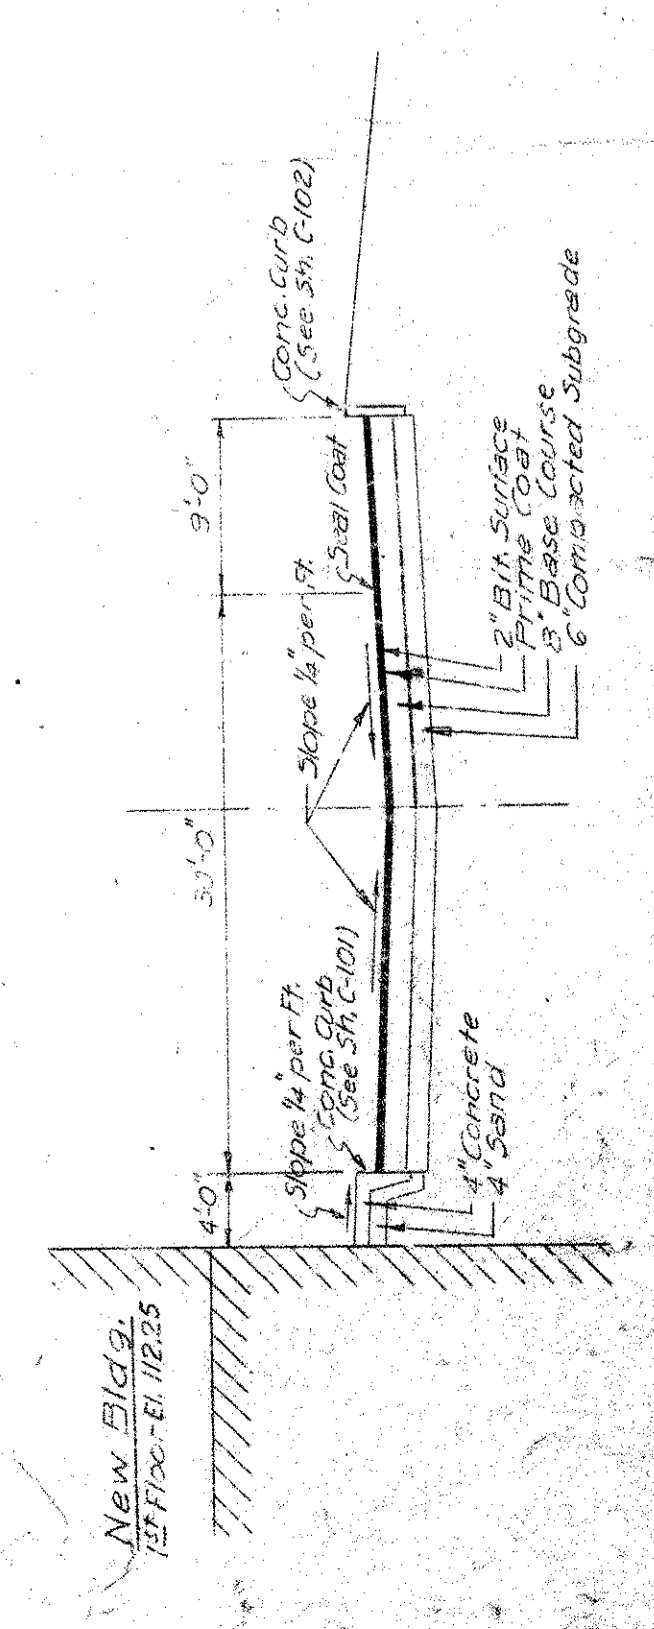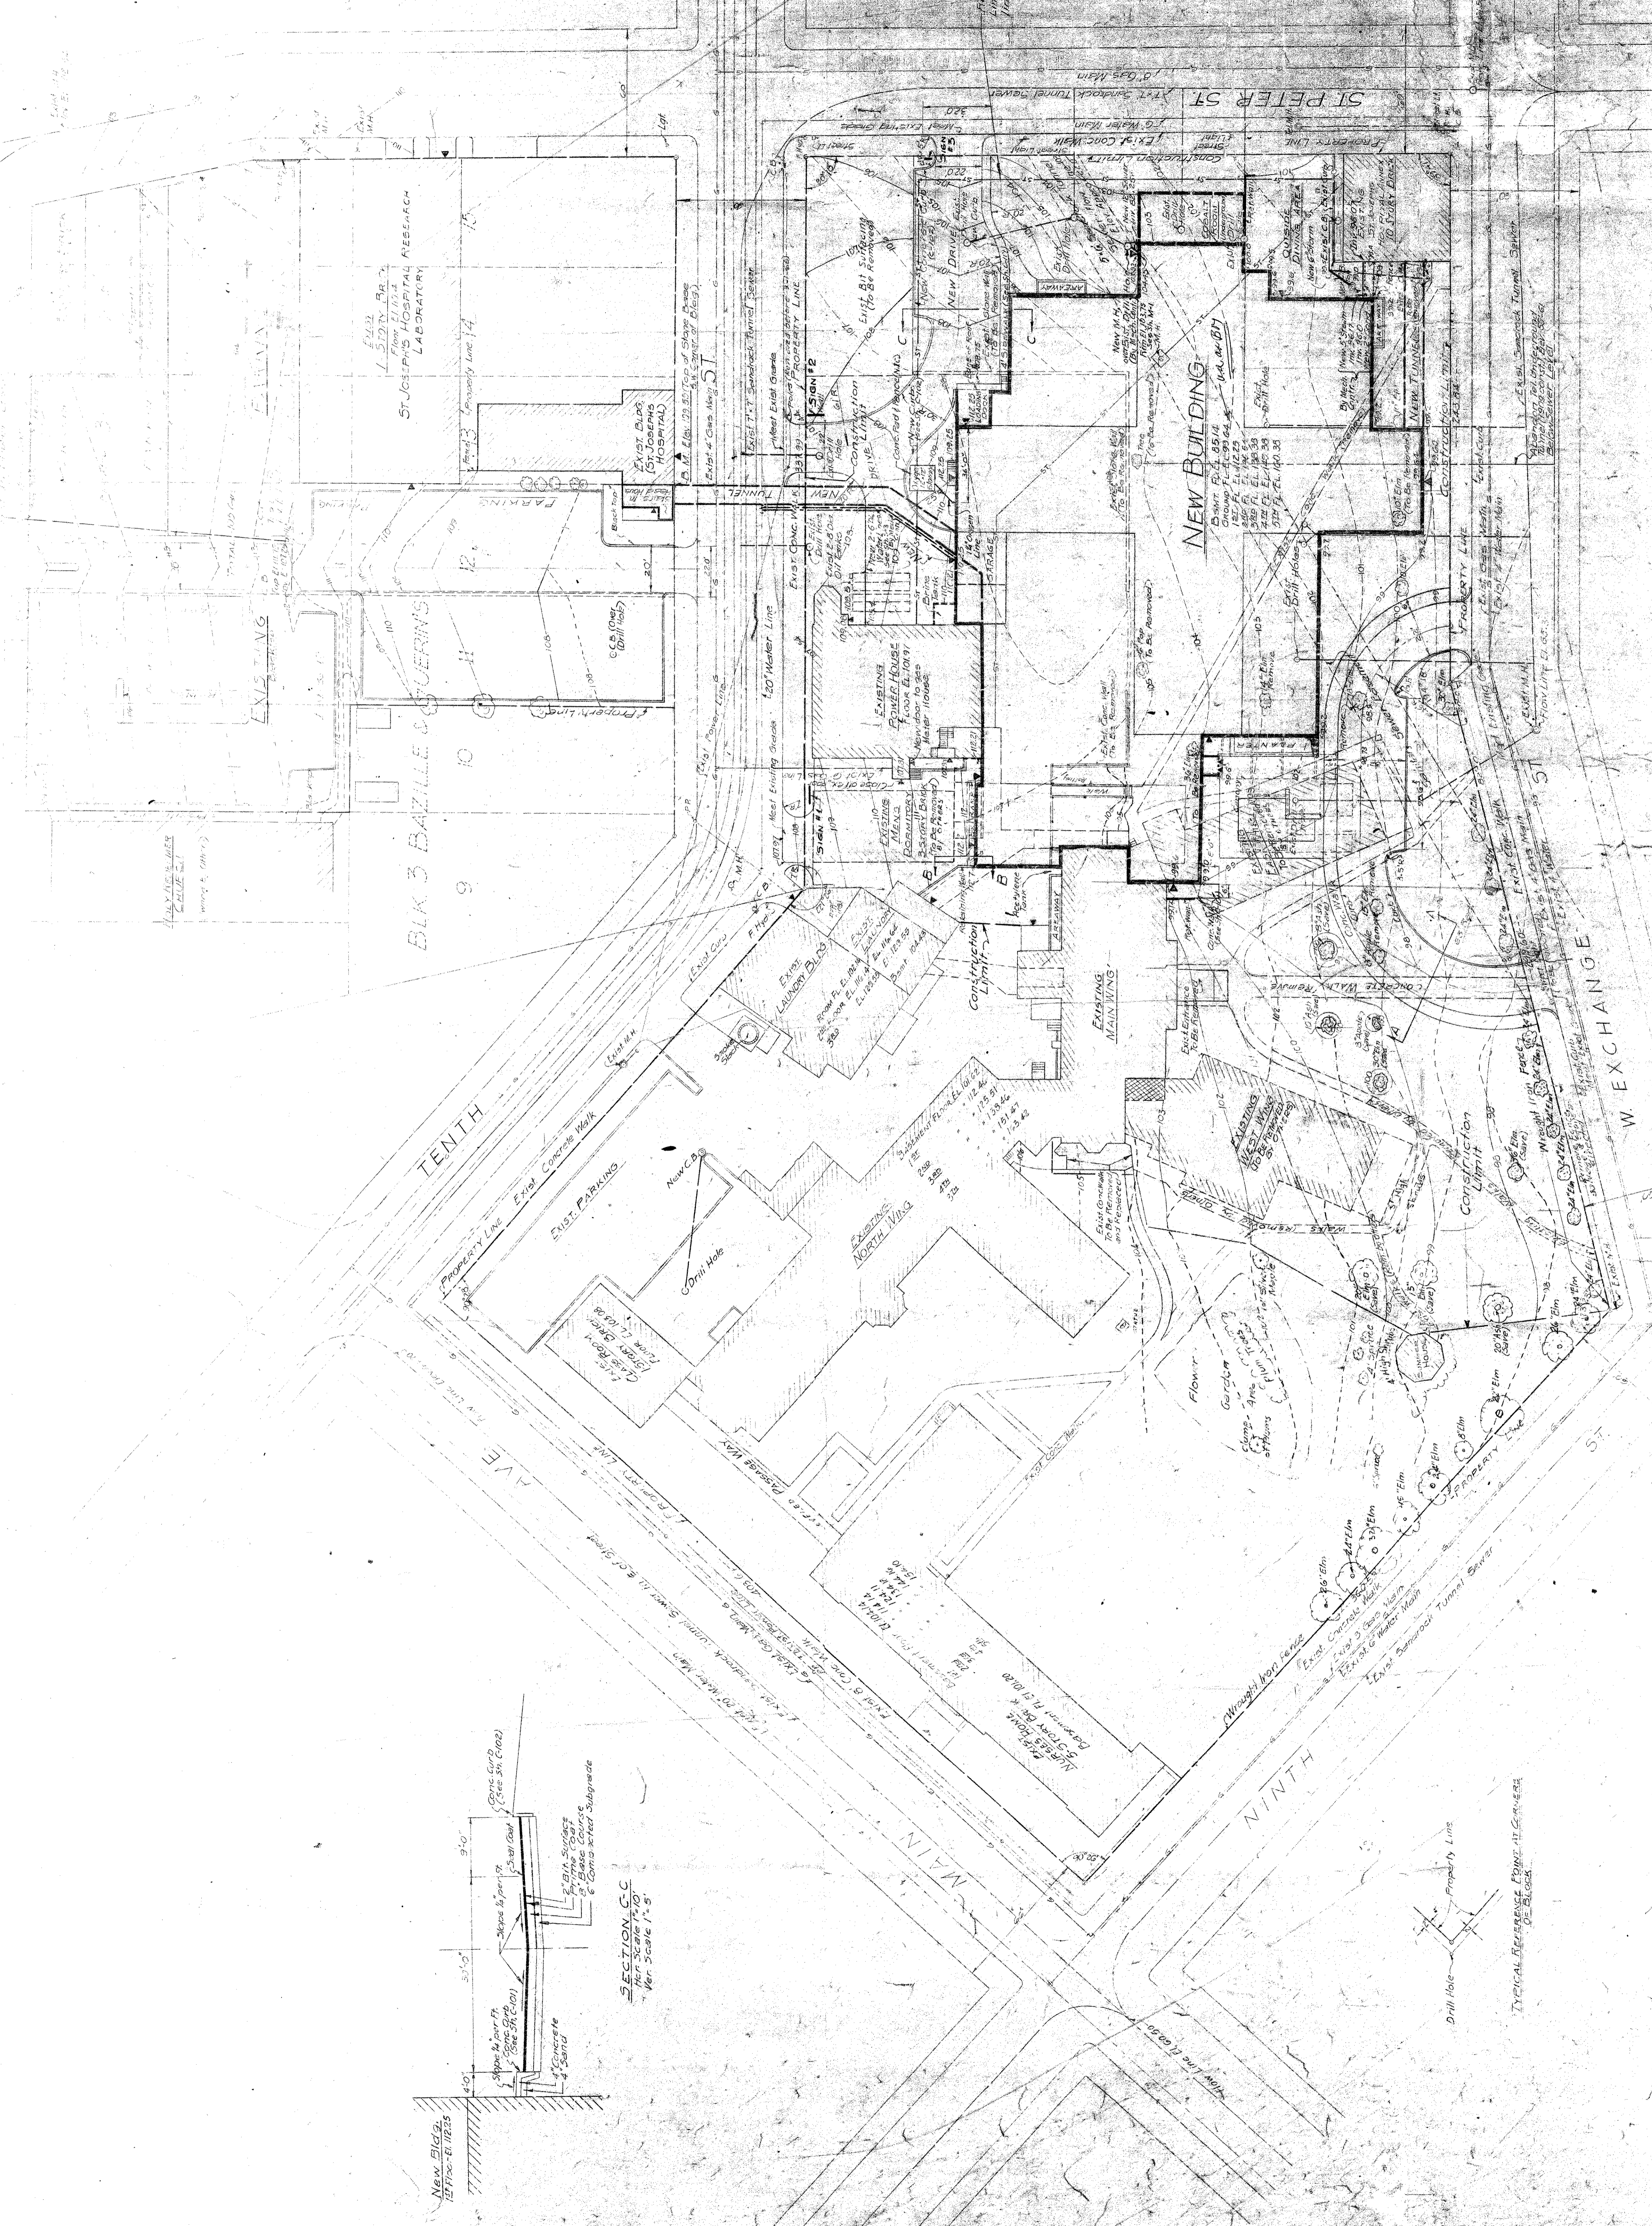

SECTION A-A
 Ver. Scale 1"=5'