


Phone: 735-4343

# LAKE & LAND SURVEYING COMPANY

WARREN I. FORSBERG, Registered Land Surveyor

1903 E. Minnehaha Ave.  
St. Paul, Minn.  
55119

Survey for: Carl A. Swenson  
Described as: Show distances needed for a metes and bounds survey.

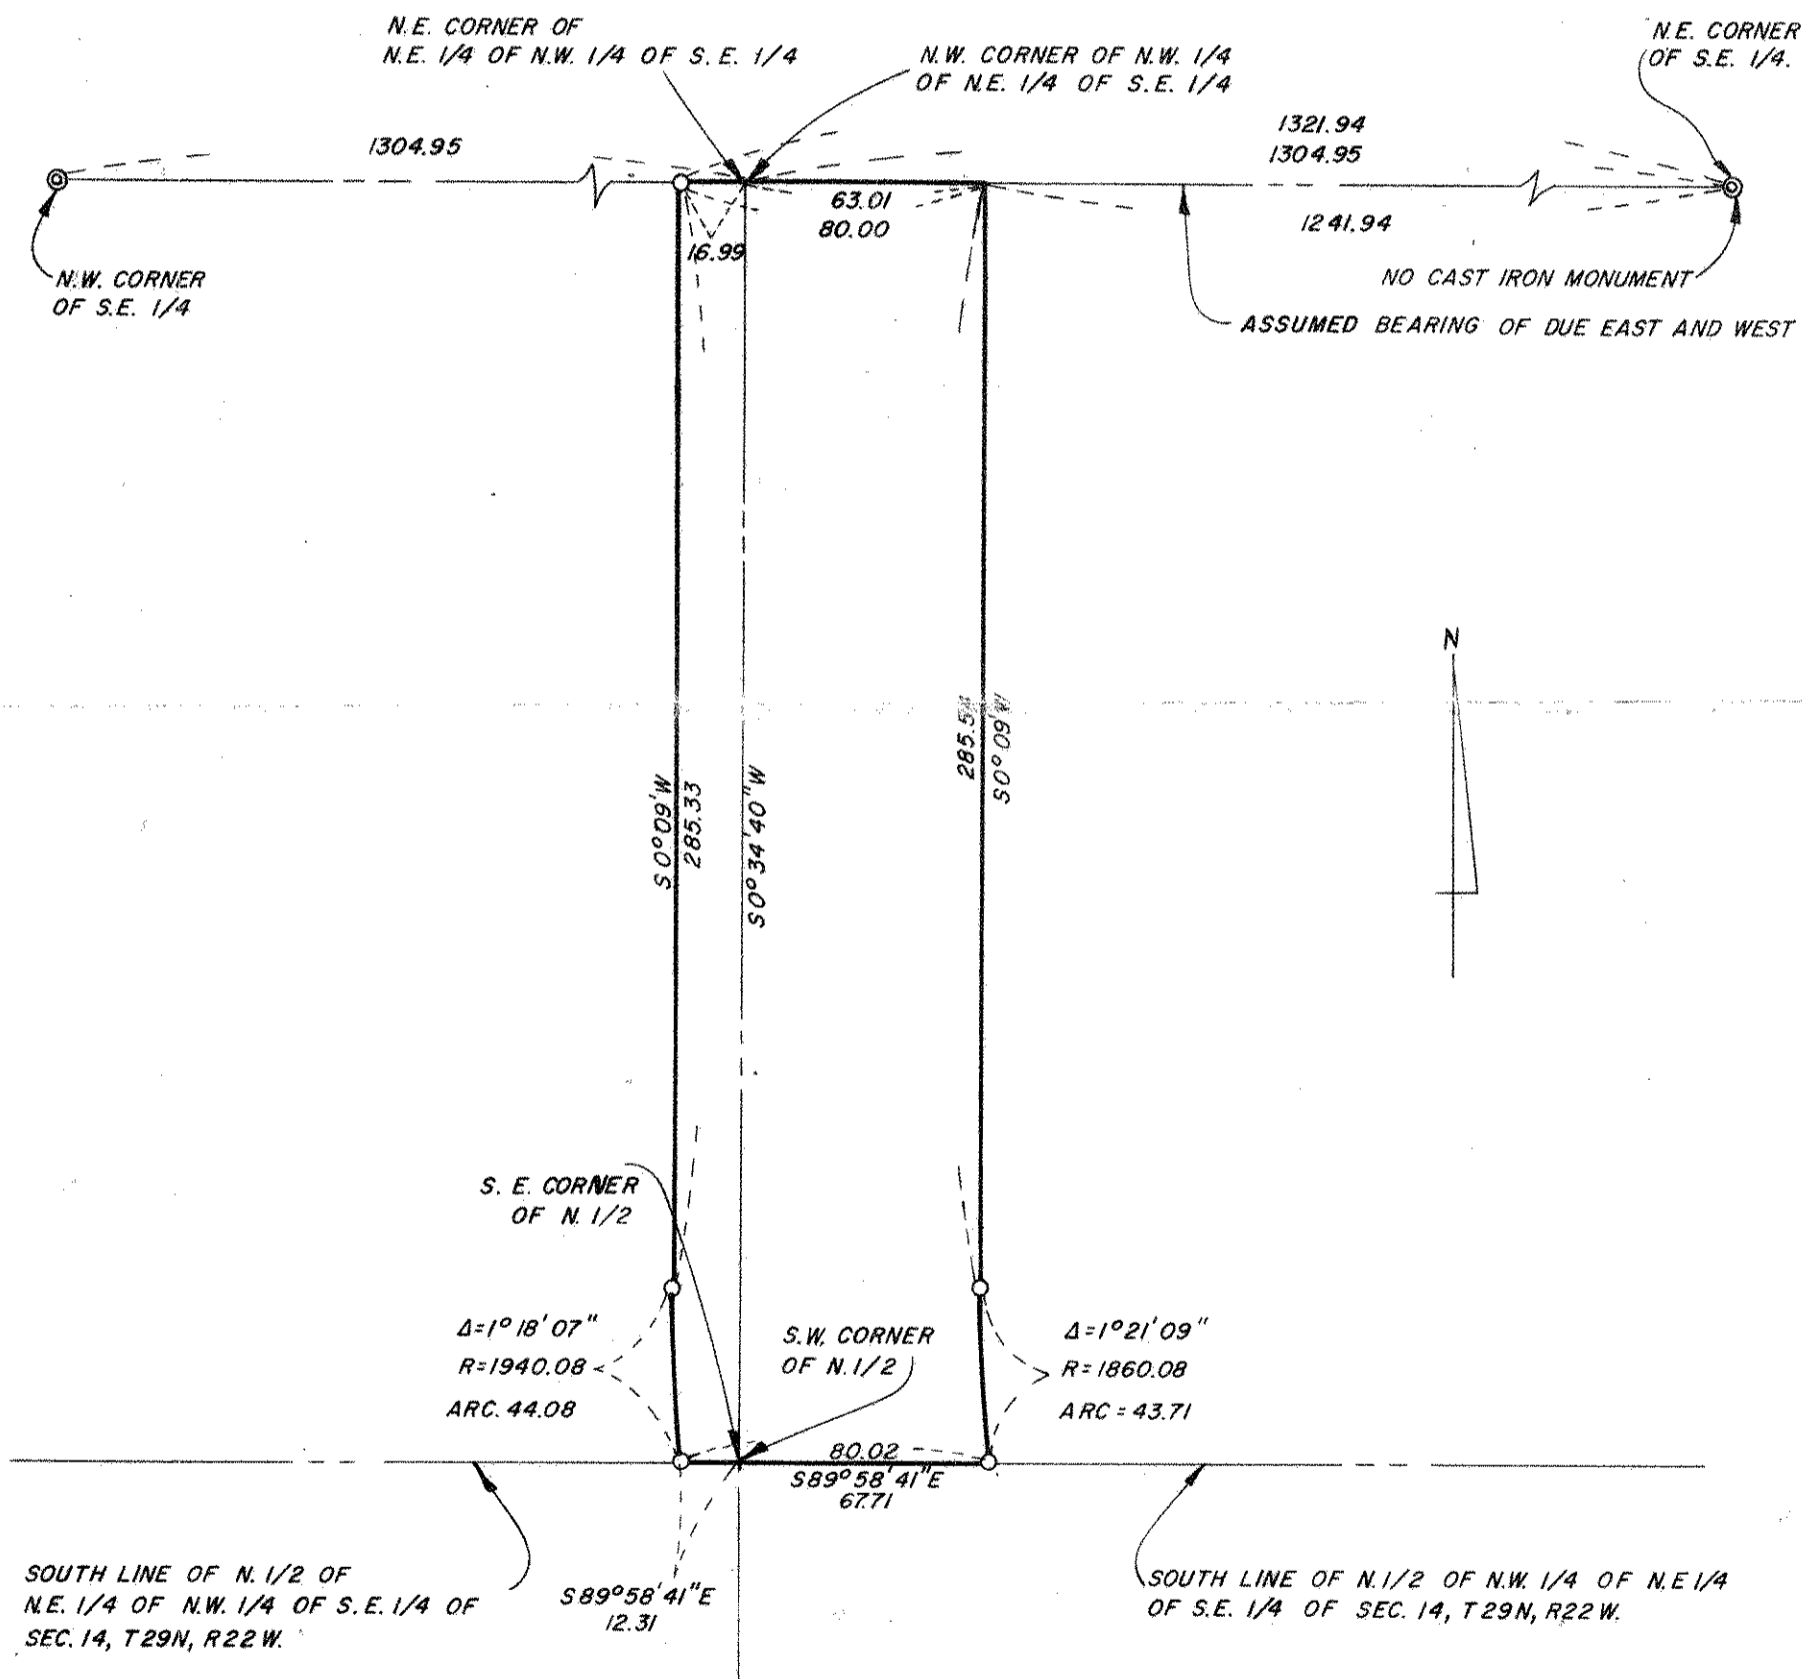

### CERTIFICATE OF SURVEY

I hereby certify that on JUNE 27 & 29, 19 77 I surveyed the property described above and that the above plat is a correct representation of said survey

Signed

○ indicates Iron Monument  
Scale 1 inch = 50 feet