

HUME


ADDITION

HUME ADD


ST. PAUL, MINN.

Scale : 1 in = 60 feet
Indicates Iron

Warren I. Forsberg
Reg. Surveyor No 4840

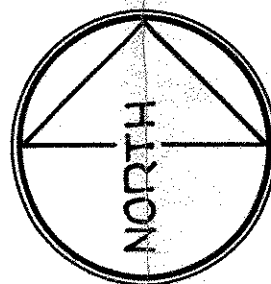

T. H. No 12

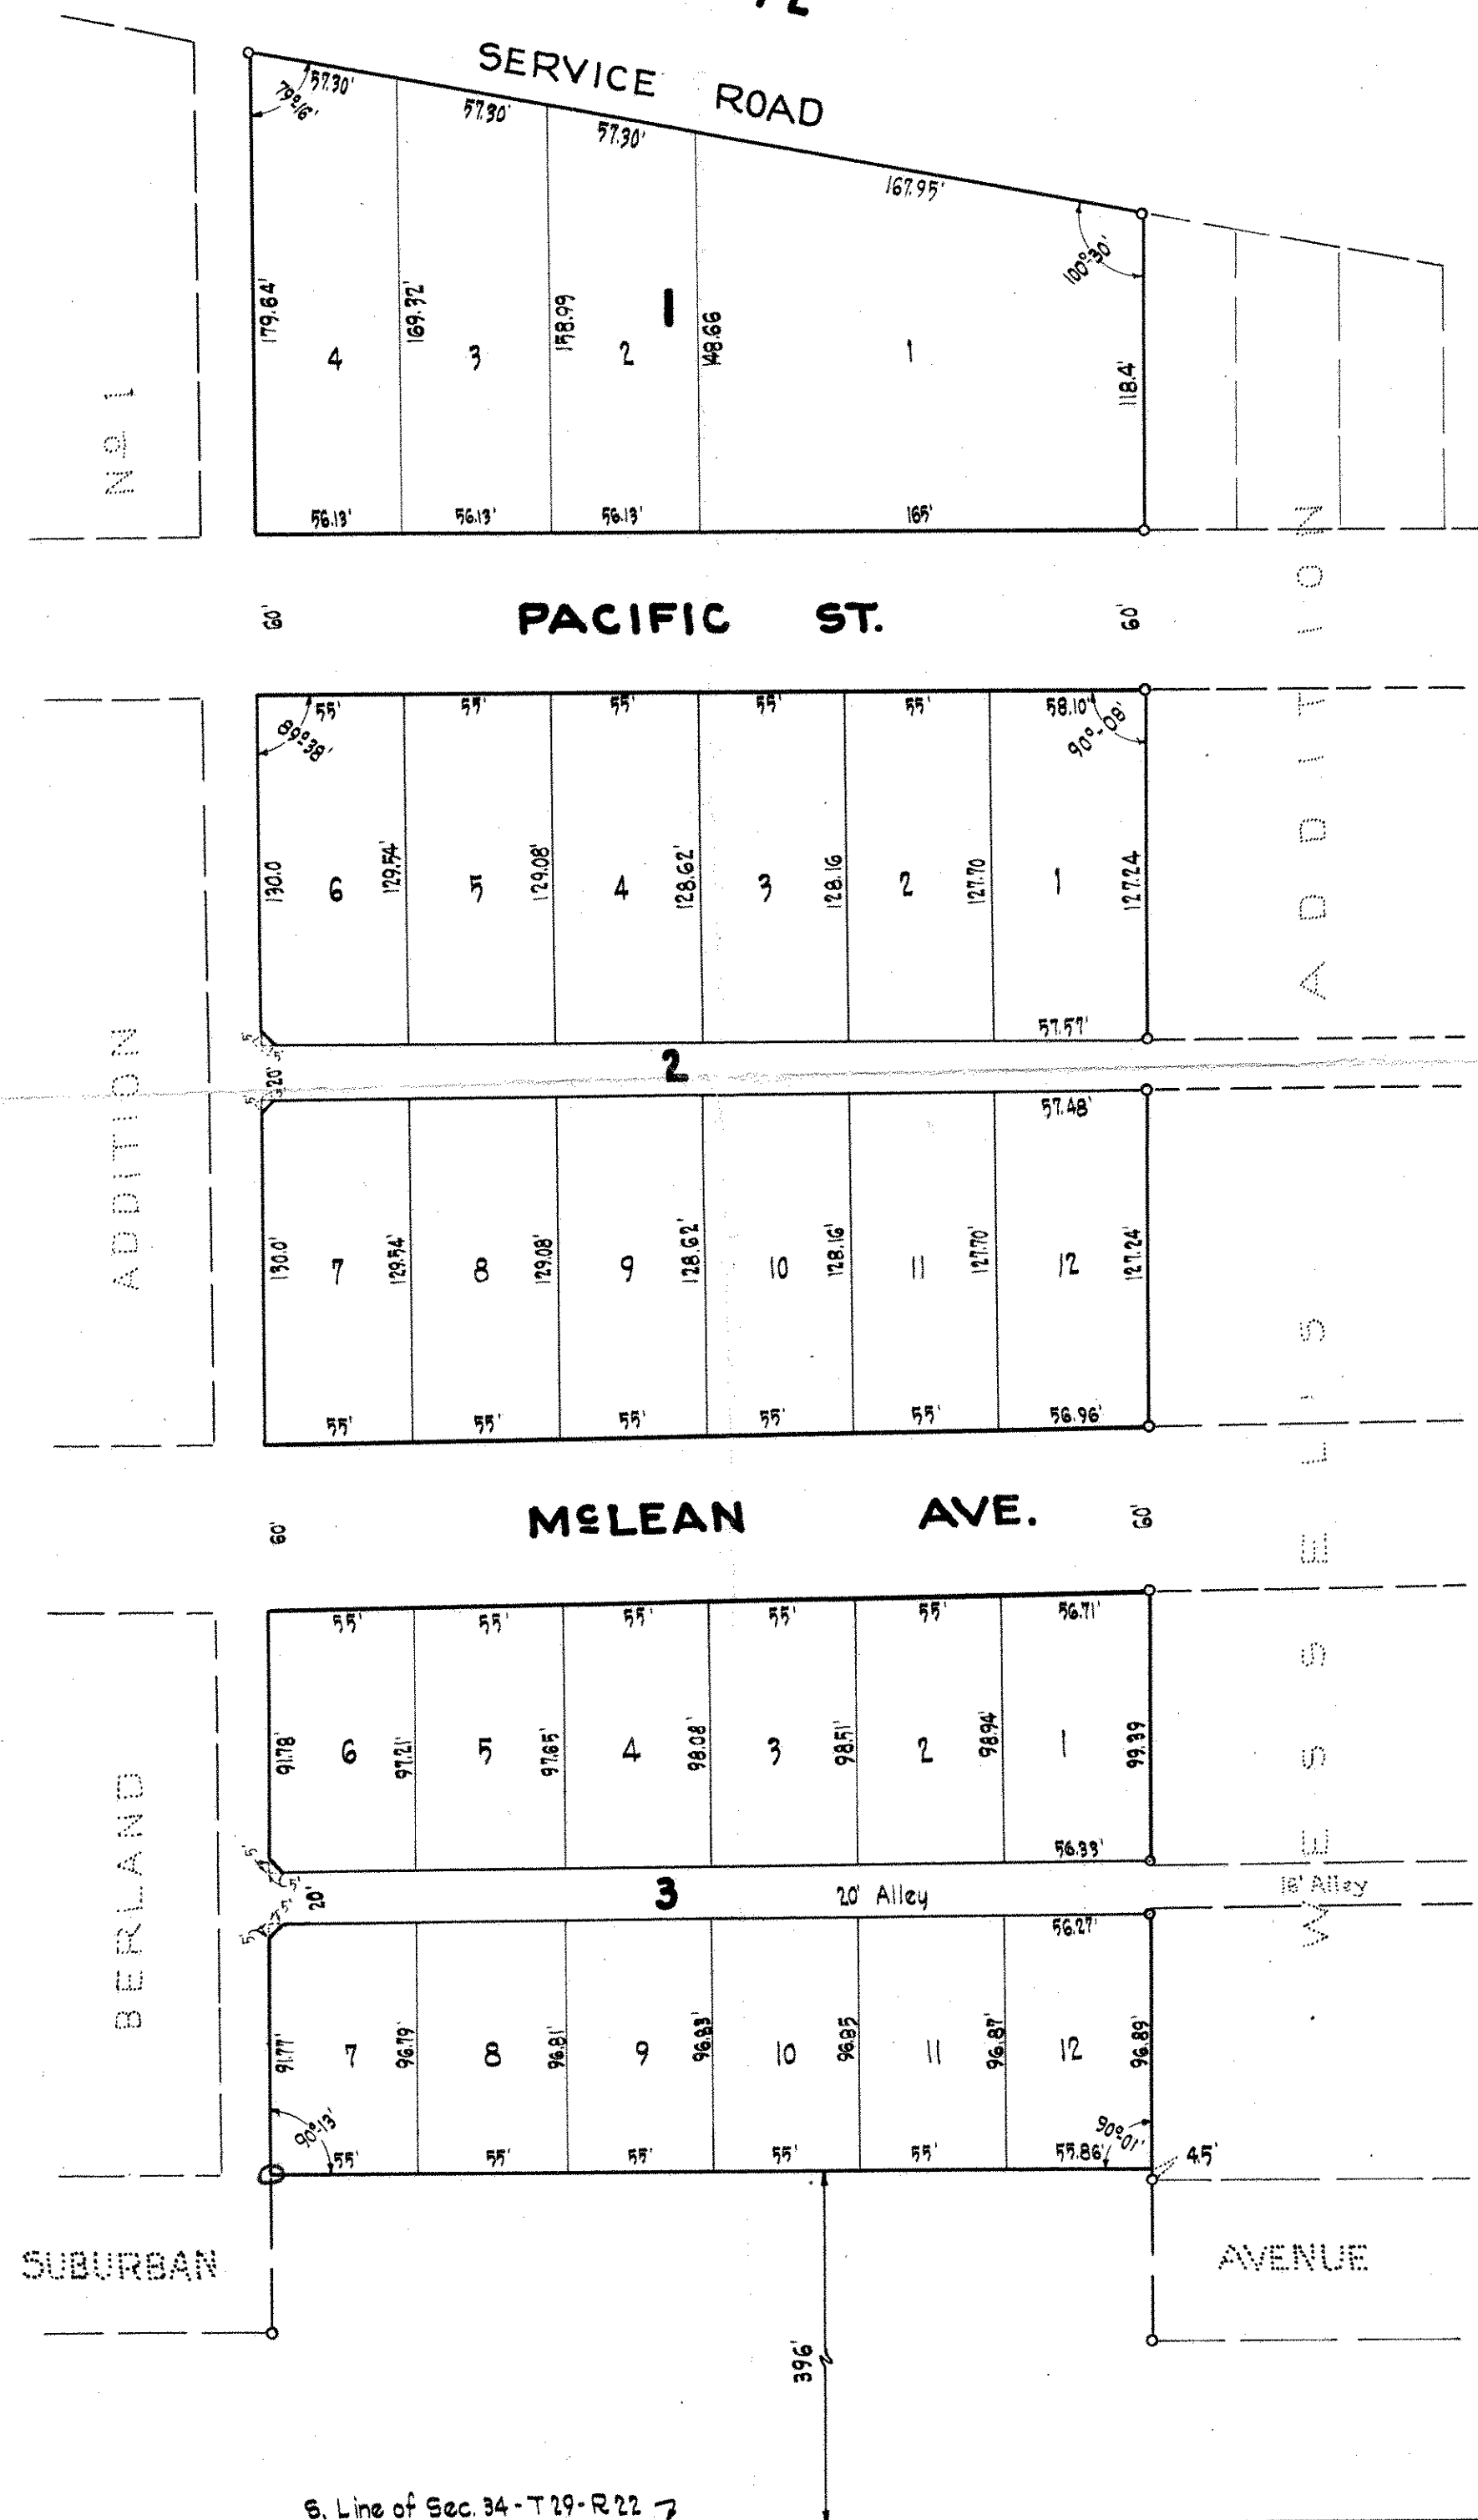

This is to certify that we, Naomi Hume Sherlock and husband Rex H. Sherlock, owners of that part of the south one-half (1/2) of Section 34, Township 29, Range 22, lying southerly of State Trunk Highway No 12, except the south 396 feet and except the East 1911.58 feet, and except the West 379.24 feet thereof, have caused the same to be surveyed and platted and hereafter known as "HUME ADDITION" and hereby dedicate to the public and for public use forever all streets, avenues and alleys as shown.

Witness our hands and seal this 10 day of JUNE 1955.

In presence of

Naomi Hume Sherlock
 Naomi Hume Sherlock
Rex H. Sherlock
 Rex H. Sherlock

State of Minnesota } On this 10 day of JUNE A.D. 1955 before me the undersigned
 County of Ramsey } ss. personally appeared, Naomi Hume Sherlock and husband
 Rex H. Sherlock, to me known to be the persons described in and who executed the
 foregoing instrument and acknowledged that they executed the same as their free
 act and deed.

Notary Public, Ramsey County, Minnesota
 My Commission expires 1957

Accepted and approved this _____ day of _____ 1955.

 _____ } Plat Commissioners

 Commissioner of Public Works.

Accepted and approved by the St. Paul City Planning Board

 Secretary

Accepted by the City Council _____ 1955.

Approved _____ 1955.

 City Clerk

I, hereby certify to having surveyed the property described on this plat as "HUME ADDITION" and have placed irons at the corners as shown and the same is correct.
 There is no low wet ground nor any traveled road or easement on or across same except as shown.

Warren I. Forsberg
 Reg. Land Surveyor No 4840

State of Minnesota } On this 10 day of JUNE A.D. 1955 before me
 County of Ramsey } ss. the undersigned personally appeared Warren I.
 Forsberg to me known to be the person described in and who executed
 the foregoing instrument and acknowledged that he executed the same
 as his free act and deed.

Notary Public, Ramsey County, Minnesota
 My Commission expires 1957

NOTARY PUBLIC
 Ramsey County, Minnesota
 My Commission Expires June 2, 1957