


# GOMSTOCK AND DAVIS INC.

SURVEYED FOR: Dan Primoli

SCALE: 1"=40'

DESCRIPTION: LOT 10, BLOCK 1, KOHLMAN LAKE OVERLOOK  
RAMSEY Co., MN

⊙ Denotes Spike Set 4/10/91

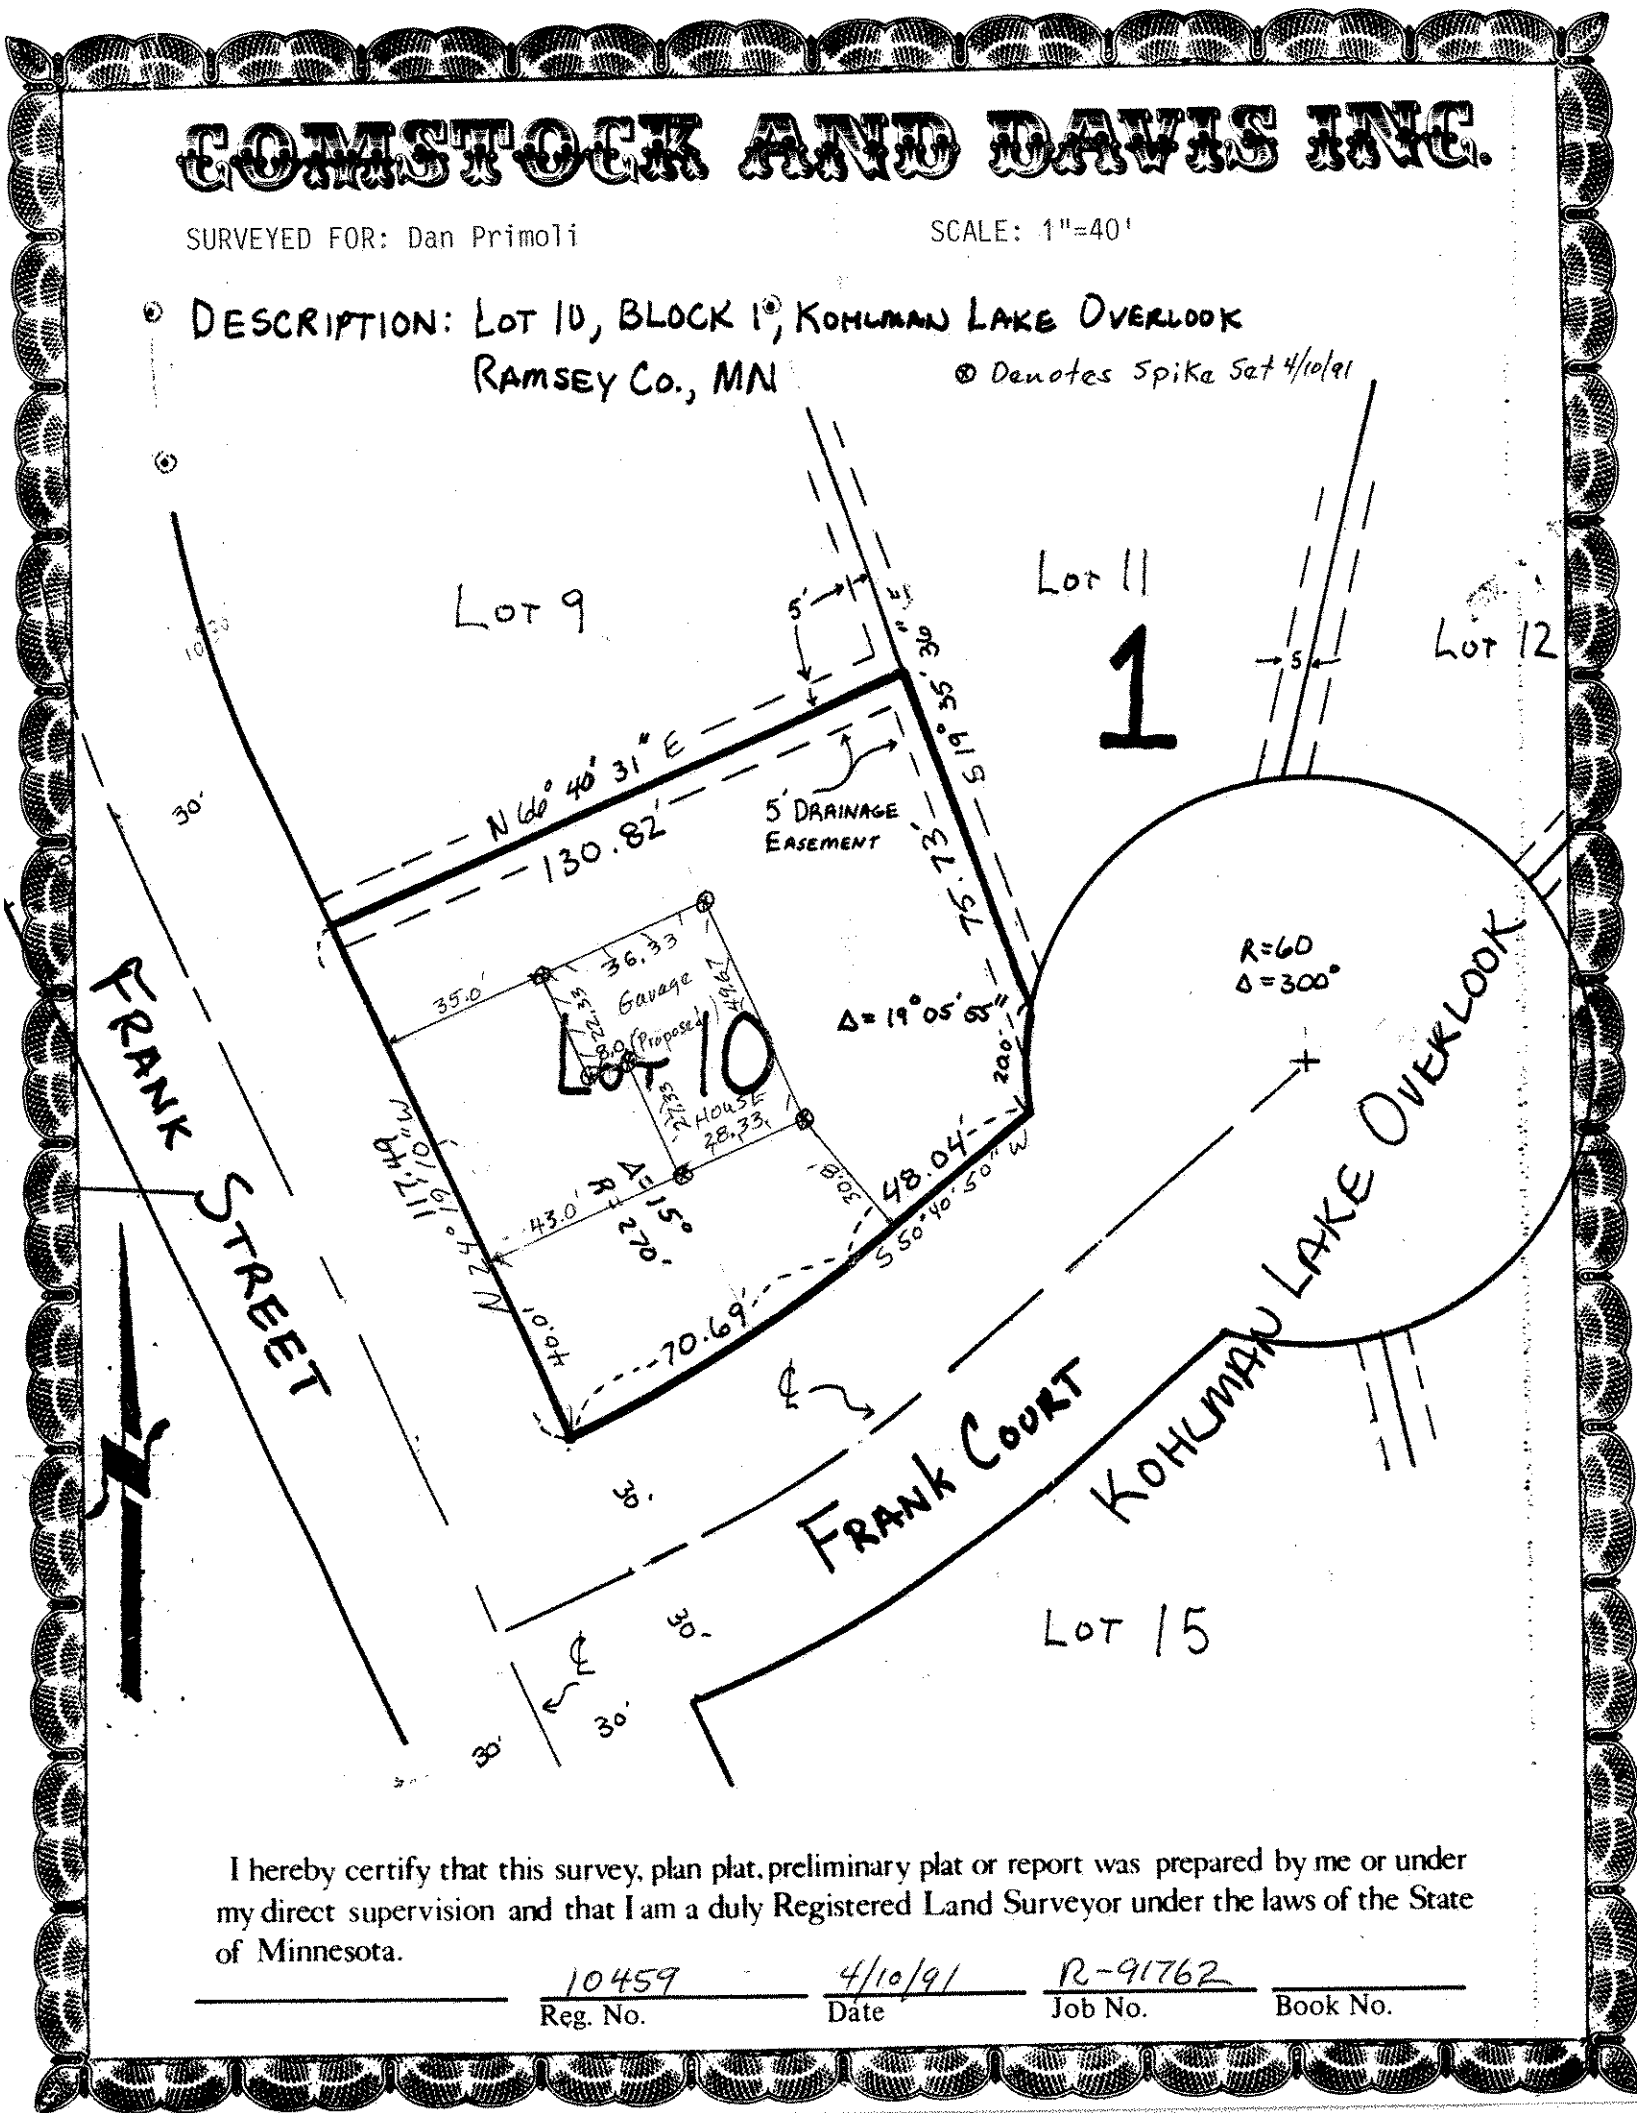

I hereby certify that this survey, plan plat, preliminary plat or report was prepared by me or under my direct supervision and that I am a duly Registered Land Surveyor under the laws of the State of Minnesota.

10459      4/10/91      R-91762  
 Reg. No.      Date      Job No.      Book No.