


GOMSTOCK AND DAVIS INC.

3092 N. LEXINGTON AVE. ST. PAUL, MN. 55113 483-4408

SURVEYED FOR: Landmark Custom Homes

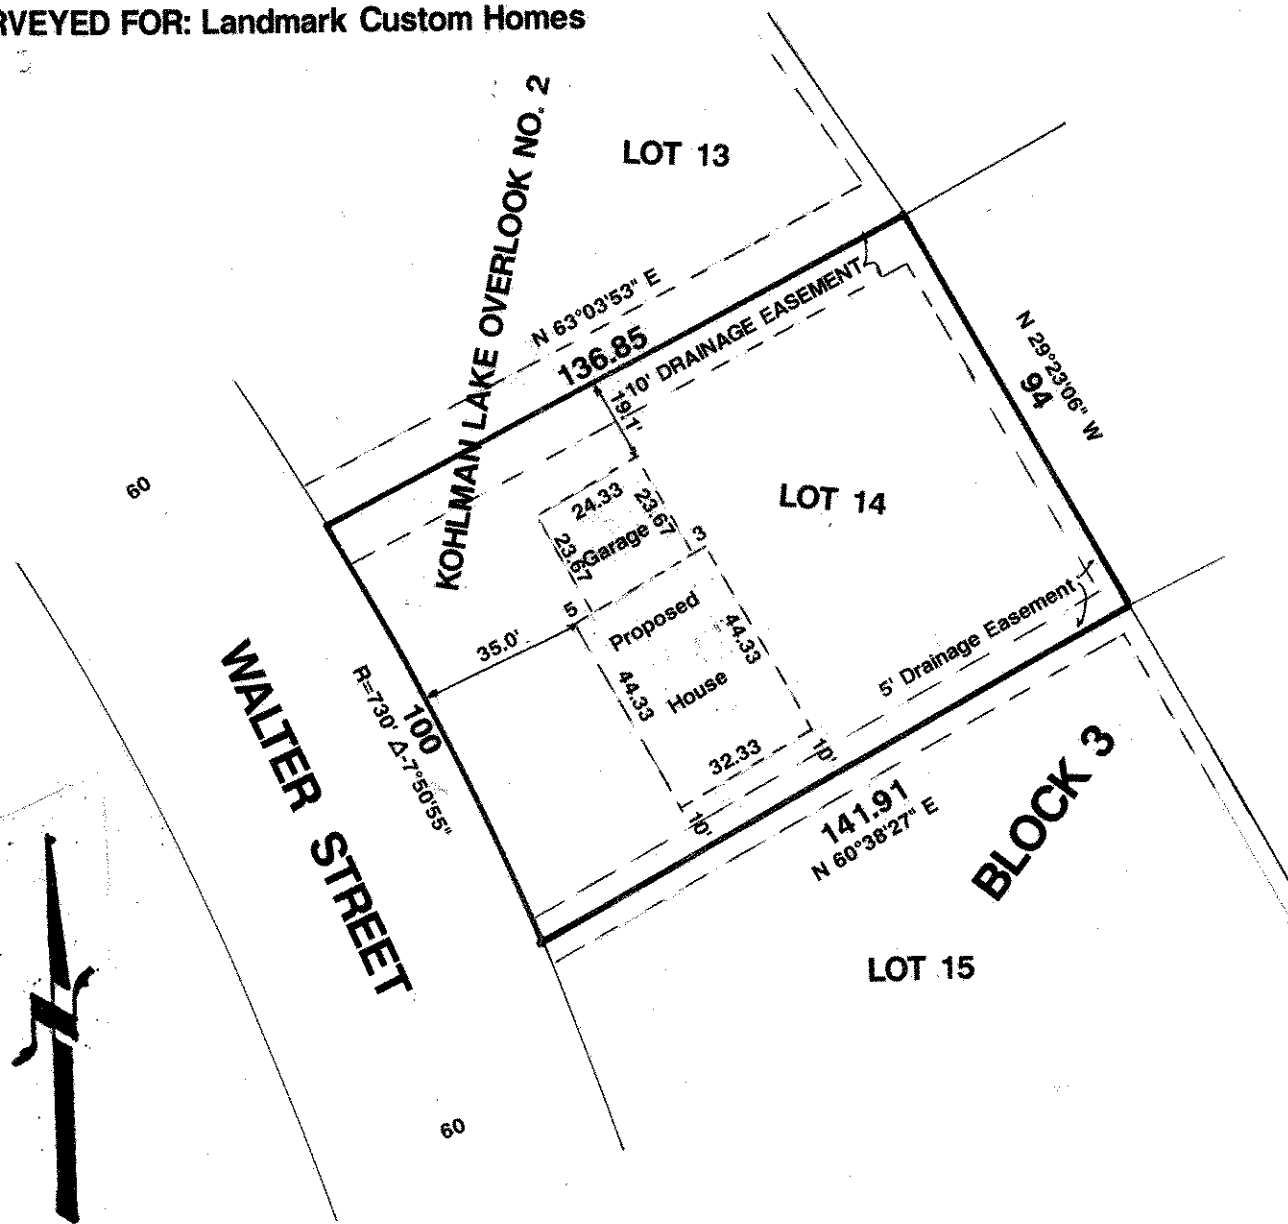

SCALE: 1"=40'

DESCRIPTION: Lot 14, Block 3, Kohlman Lake Overlook No. 2

Ramsey County, Minnesota

I hereby certify that this survey, plan plat, preliminary plat or report was prepared by me or under my direct supervision and that I am a duly Registered Land Surveyor under the laws of the State of Minnesota.

Donald J. Schmid

10459
Reg. No.

3/26/93
Date

R-93777
Job No.

Book No.