


COMSTOCK AND DAVIS INC.

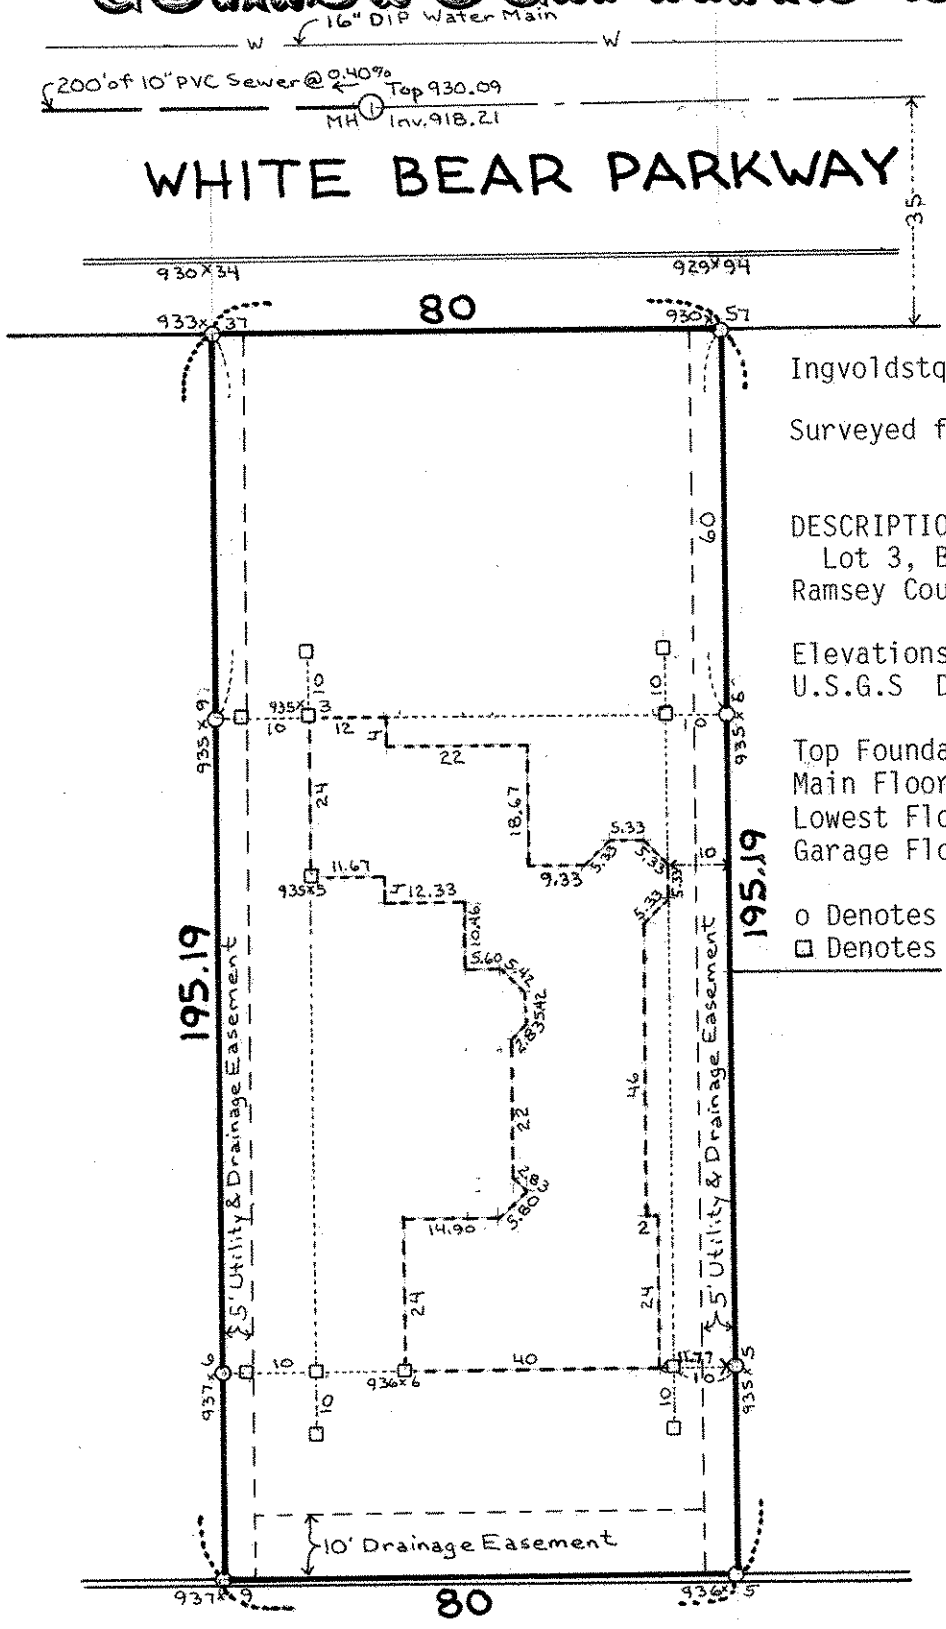

Ingvoldstqd Residence
 Surveyed for: Rick Smith

DESCRIPTION:
 Lot 3, Block 1, Hubman's High Oaks
 Ramsey County, Minnesota

Elevations are City of White Bear and
 U.S.G.S Datum as per White Bear Lake.

- Top Foundation = 937.32 feet
- Main Floor = 938.32 feet
- Lowest Floor = 929.32 feet
- Garage Floor = 935.98 feet

- o Denotes iron pipe monument
- Denotes Hub set at Bldg. corner of on 10' offset.



SCALE: 1" = 30'

I hereby certify that this survey, plan plat, preliminary plat or report was prepared by me or under my direct supervision and that I am a duly Registered Land Surveyor under the laws of the State of Minnesota.

Reg. No. _____ Date _____ Job No. R-91761 Book No. 4/9/91