## COMSTOCK AND DAVIS INC.

3092 N. LEXINGTON AVE. ST. PAUL, MN. 55113 483-4408

SURVEY FOR:


**Doug Milner** 

**DESCRIPTION:** 

Lot 5, Block 1, South Heights Addition No. 2, Ramsey County, Minnesota.

**SCALE:** 1" = 30'

• Denotes Iron Found&Verified. 97013 Denotes Existing Elevation. Sewer and Water service lines are not shown on public records.

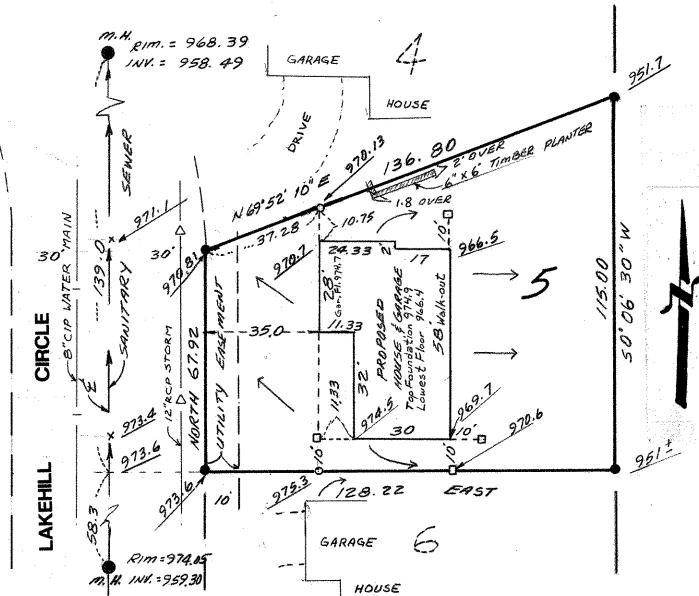

I hereby certify that this survey, plan plat, preliminary plat or report was prepared by me or under my direct supervision and that I am a duly Registered Land Surveyor under the laws of the State

of Minnesota

Was Colles Schuse

/0459 Reg. No. Revised 7/10/92.
7/2/92
Date

R92815

Job No.

Book No.