


Larry R. Couture

REGISTERED LAND SURVEYOR

8713 Dupont Avenue South • Bloomington, Minnesota 55420

Phone 881-0135

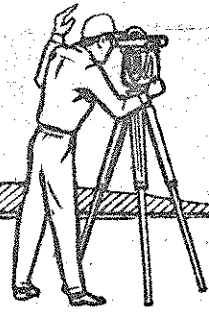

BRIGADOON DRIVE


DR. 10.9x19.9
 LR. 14.6x19.9
 DR. 10.9x11.6
 KITCHEN 10x10.11

BR 16x10.7
 DEC 6.6x15.6
 10.10x11.8
 18.8x17.6
 F.M. 13.4x19.4
 F.M. 14.10x12.8
 Proposed 24.10x10.2
 + 20.2x10.2
 + 12.4x11.8

2ND FLOOR 832 ft²
 1st FLOOR 1112 ft²
 BASEMENT 1112 ft² ≈ 2800 ft² DEN + BATH
 TOTAL 3056 ft²

LIVING SPACE = 1944 ft² w/ DEN
 = 2224 ft² w/ DEN

LOT SIZE $\approx \frac{1}{2} (129+167) \times 90$
 $\approx 13,320$ ft²

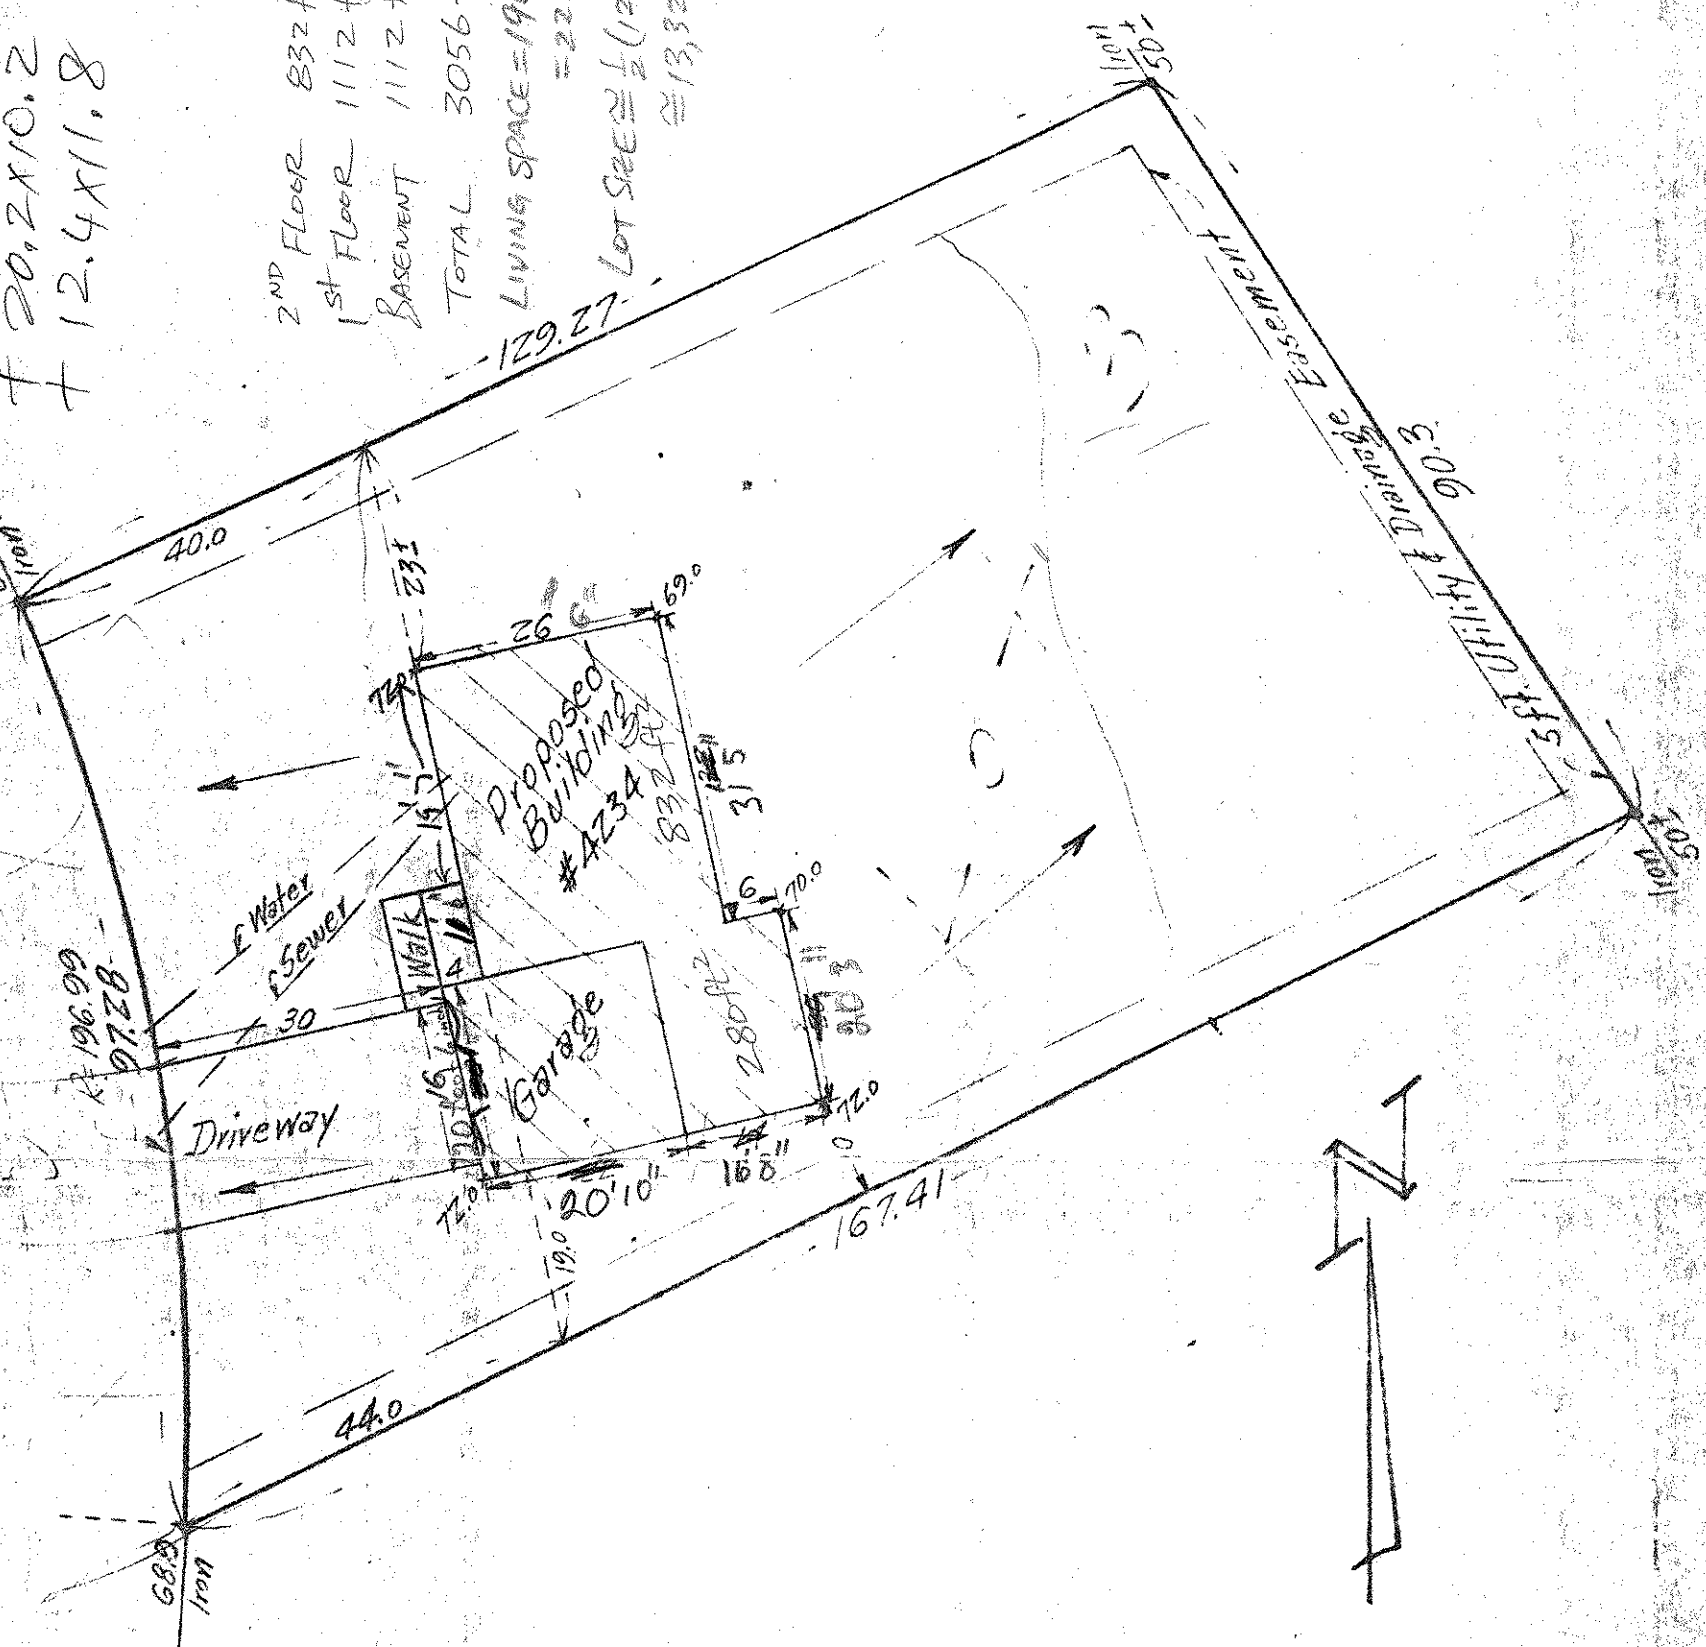

Survey for: Quality Homes, Inc.

Description: Lot 3, Block 4, Brigadoon Plat Two

I hereby certify that this is a true and correct representation of a survey of the boundaries of the land above described.

Dated this 15th day of April, 1970.

LARRY R. COUTURE
SURVEYOR

by Larry R. Couture
Minn. Reg. No. 9018

Scale: 1" = 20'

Top blks. El. = 72.7