
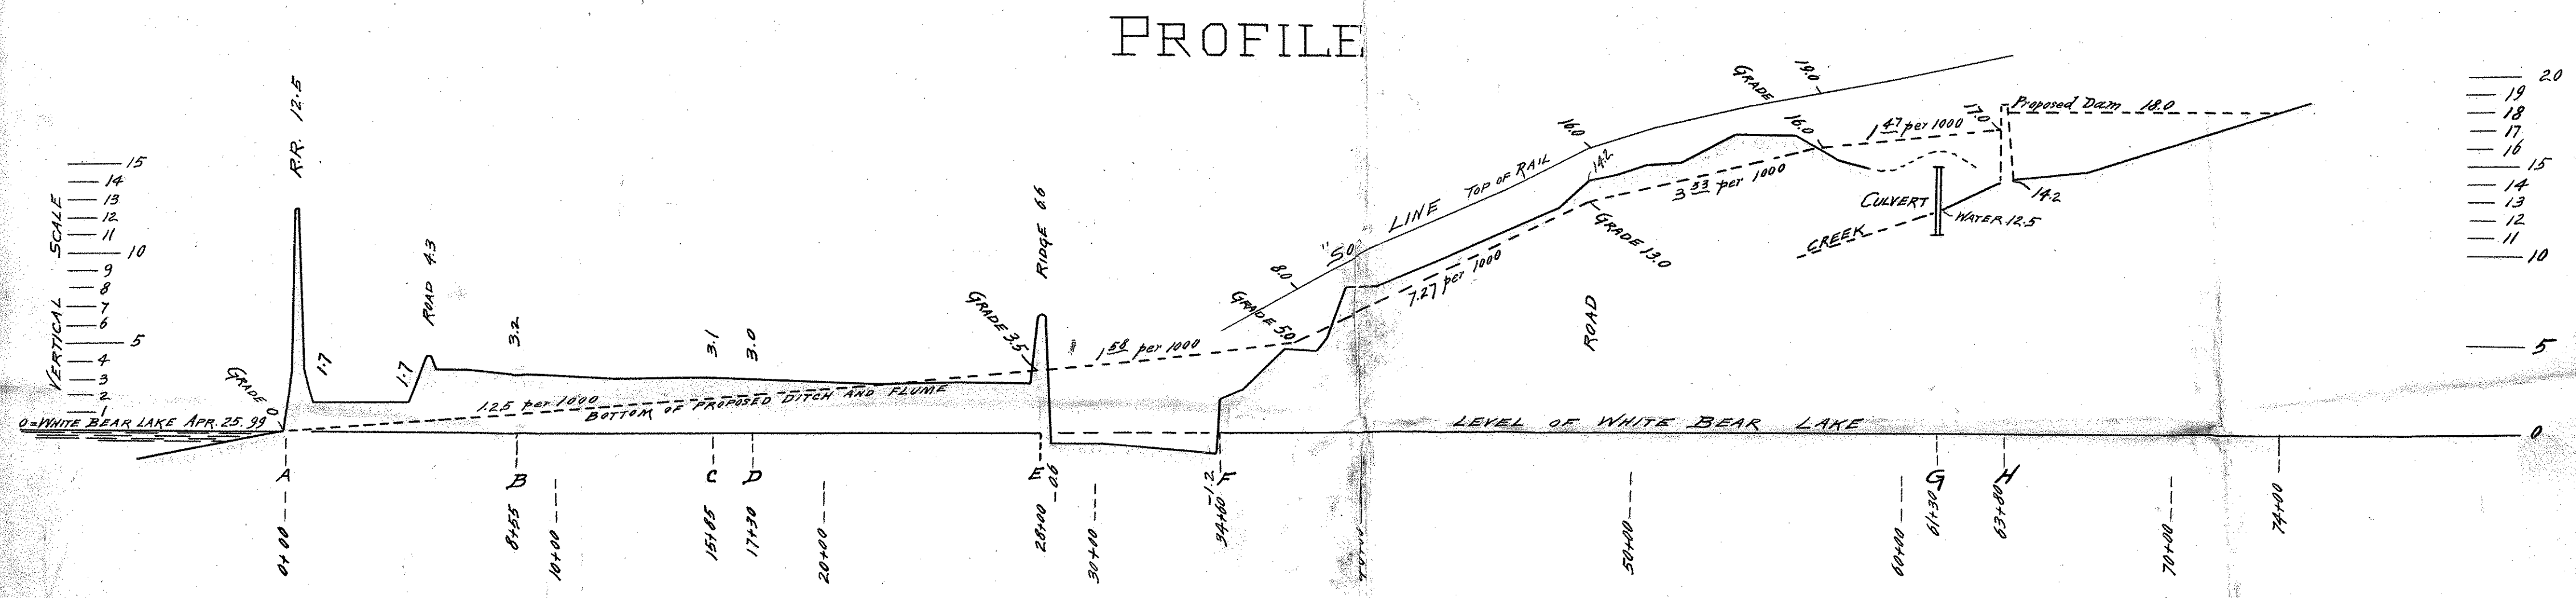


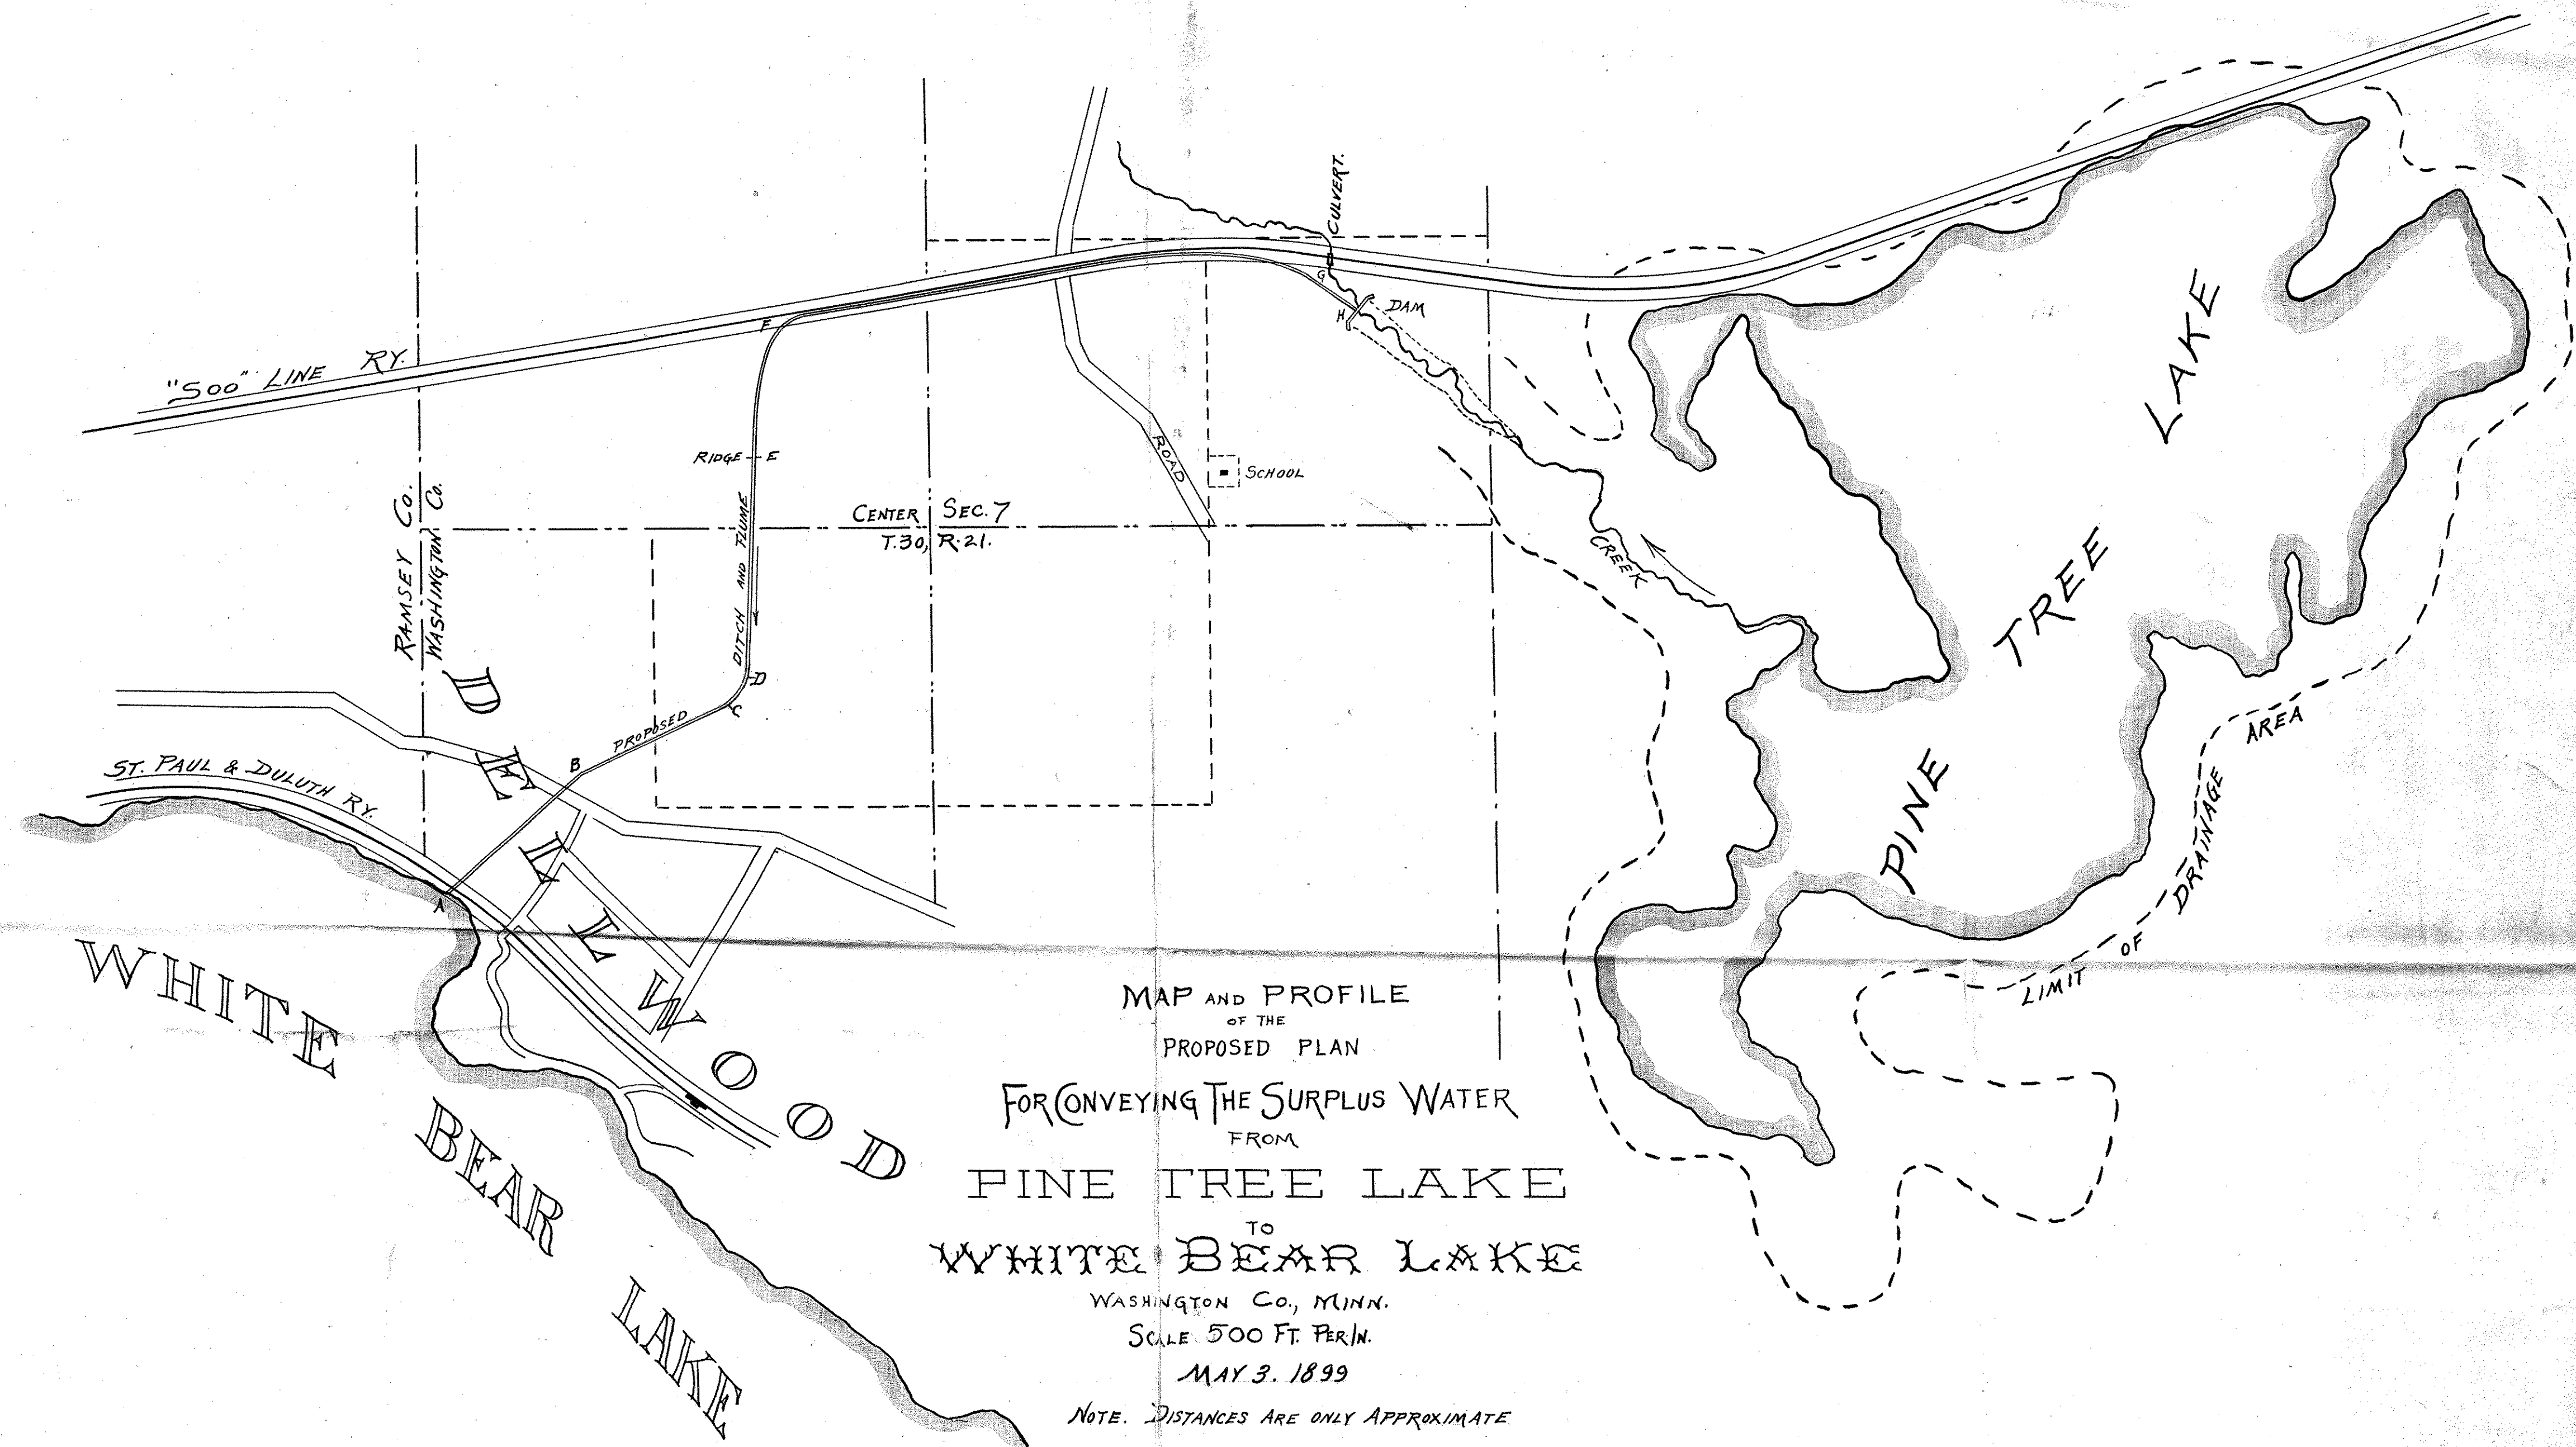

Approved and signed