



CERTIFICATE OF SURVEY

ARTHUR M. HOLM
LAKE ELMO, MINNESOTA
Minnesota Registered Land Surveyor No. 7447
Wisconsin Registered Land Surveyor No. S-845

FILE NO. None

SURVEY MADE EXCLUSIVELY FOR: Local Realty and/or Mr. Burt Rivard

DESCRIPTION: A Boundary Survey of the NW $\frac{1}{4}$ of the SW $\frac{1}{4}$ and the SW $\frac{1}{4}$ of the SW $\frac{1}{4}$, all in Sec. 19, T30N, R20W, Stillwater, Twp., Washington Co., Minnesota. Subdivided the above as directed into 6 tracts.

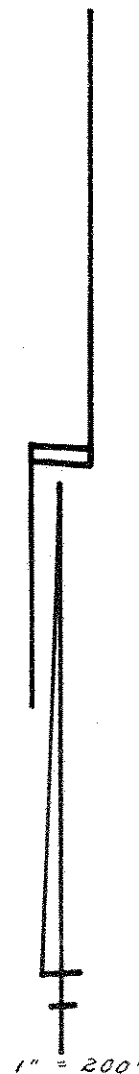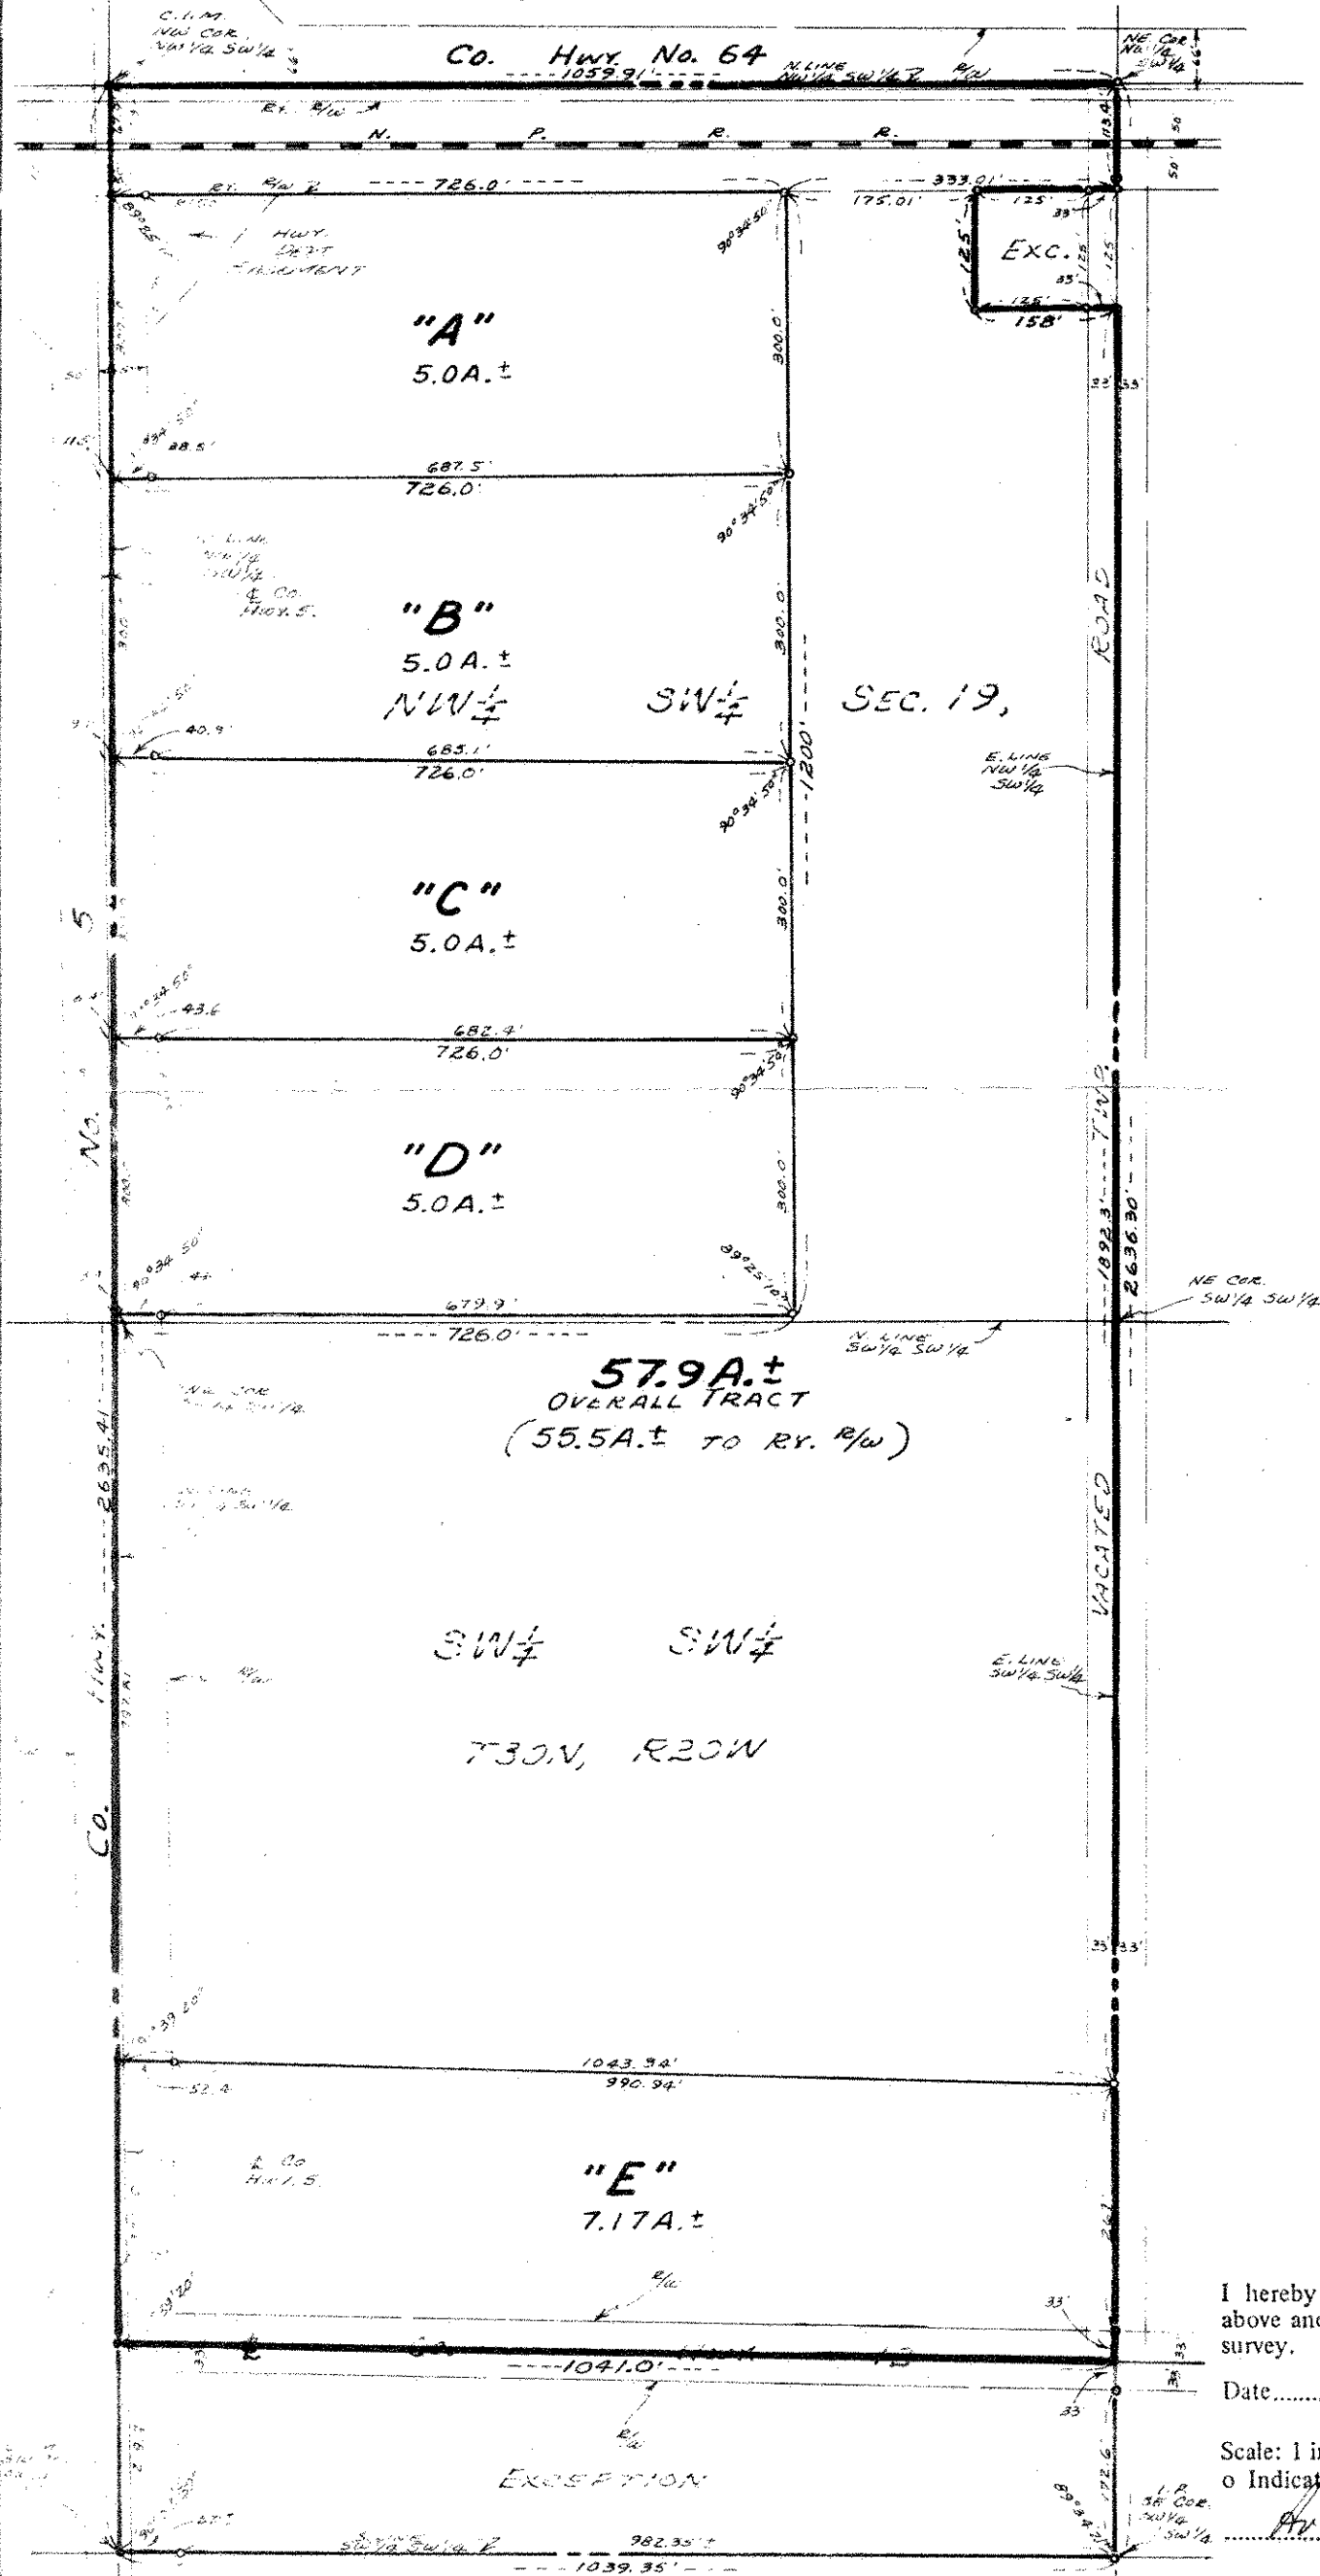

I hereby certify that I surveyed the property described above and that the above is a true and correct plat of said survey.

Date July 31, 1972

Scale: 1 inch = 200 feet.
o Indicates Irons.

Surveyor
Arthur M. Holm