


# PLAT OF SURVEY

## BURLINGTON NORTHERN RAILROAD RIGHT OF WAY

### RAMSEY COUNTY, MINNESOTA

### SECTION 22, TOWNSHIP 30, RANGE 22

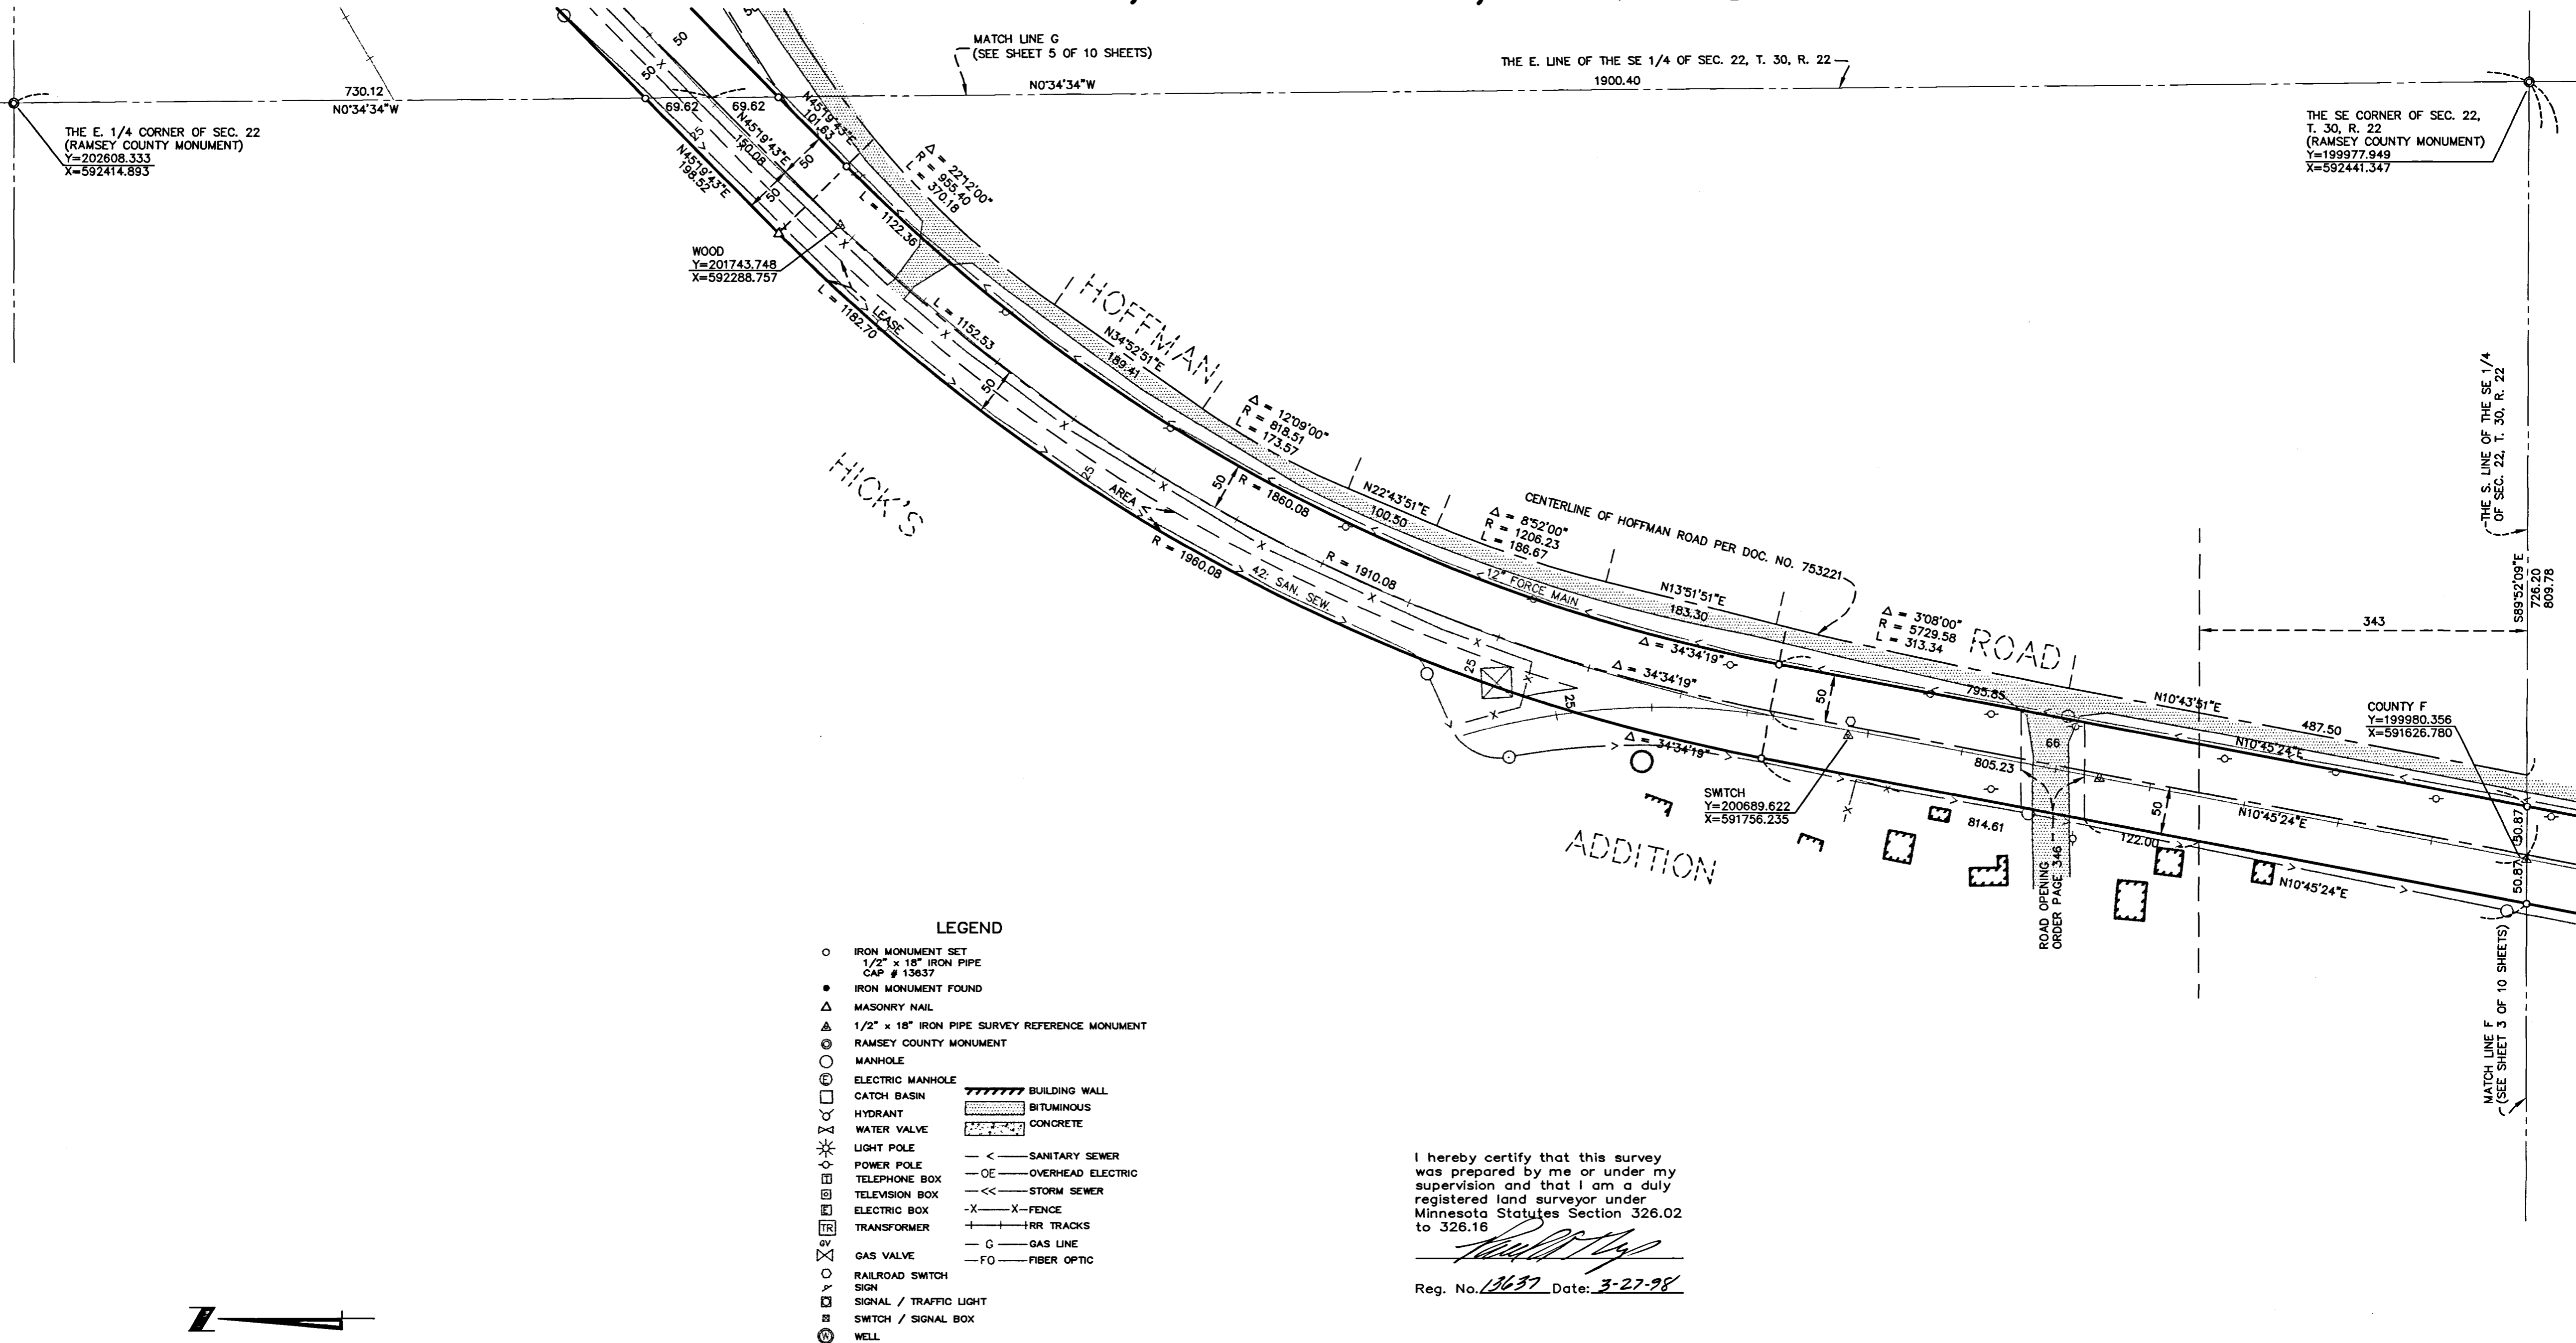

#### LEGEND

- |  |   |
|--|---|
| <ul style="list-style-type: none"> <li>○ IRON MONUMENT SET<br/>1/2" x 18" IRON PIPE<br/>CAP # 13637</li> <li>● IRON MONUMENT FOUND</li> <li>▲ MASONRY NAIL</li> <li>▲ 1/2" x 18" IRON PIPE SURVEY REFERENCE MONUMENT</li> <li>● RAMSEY COUNTY MONUMENT</li> <li>○ MANHOLE</li> <li>⊙ ELECTRIC MANHOLE</li> <li>□ CATCH BASIN</li> <li>⊙ HYDRANT</li> <li>⊙ WATER VALVE</li> <li>⊙ LIGHT POLE</li> <li>⊙ POWER POLE</li> <li>⊙ TELEPHONE BOX</li> <li>⊙ TELEVISION BOX</li> <li>⊙ ELECTRIC BOX</li> <li>⊙ TRANSFORMER</li> <li>⊙ GAS VALVE</li> <li>⊙ RAILROAD SWITCH</li> <li>⊙ SIGN</li> <li>⊙ SIGNAL / TRAFFIC LIGHT</li> <li>⊙ SWITCH / SIGNAL BOX</li> <li>⊙ WELL</li> </ul> | <ul style="list-style-type: none"> <li>▨ BUILDING WALL</li> <li>▨ BITUMINOUS</li> <li>▨ CONCRETE</li> <li>— &lt; — SANITARY SEWER</li> <li>— OE — OVERHEAD ELECTRIC</li> <li>— &lt;&lt; — STORM SEWER</li> <li>-X-X- FENCE</li> <li>—+—+—+— RRR TRACKS</li> <li>— G — GAS LINE</li> <li>— FO — FIBER OPTIC</li> </ul> |
|--|---|

NOTE: COORDINATE VALUES SHOWN ARE BASED ON THE  
RAMSEY COUNTY NAD 83 PLANE COORDINATE SYSTEM  
DEC. 1991 ADJUSTMENT

I hereby certify that this survey  
was prepared by me or under my  
supervision and that I am a duly  
registered land surveyor under  
Minnesota Statutes Section 326.02  
to 326.16

Reg. No. 13637 Date: 3-27-98

