


CURVE DATA - MAIN TRACK

PI	3° 40'
LD	5729.65'
TR	11° 00'
T	366.67'
	484.79'

CURVE DATA - BUTCHER'S SPUR - R/W

PI	42° 37'
LD	716.78'
TR	279.58'
T	87° 00'
	532.73'

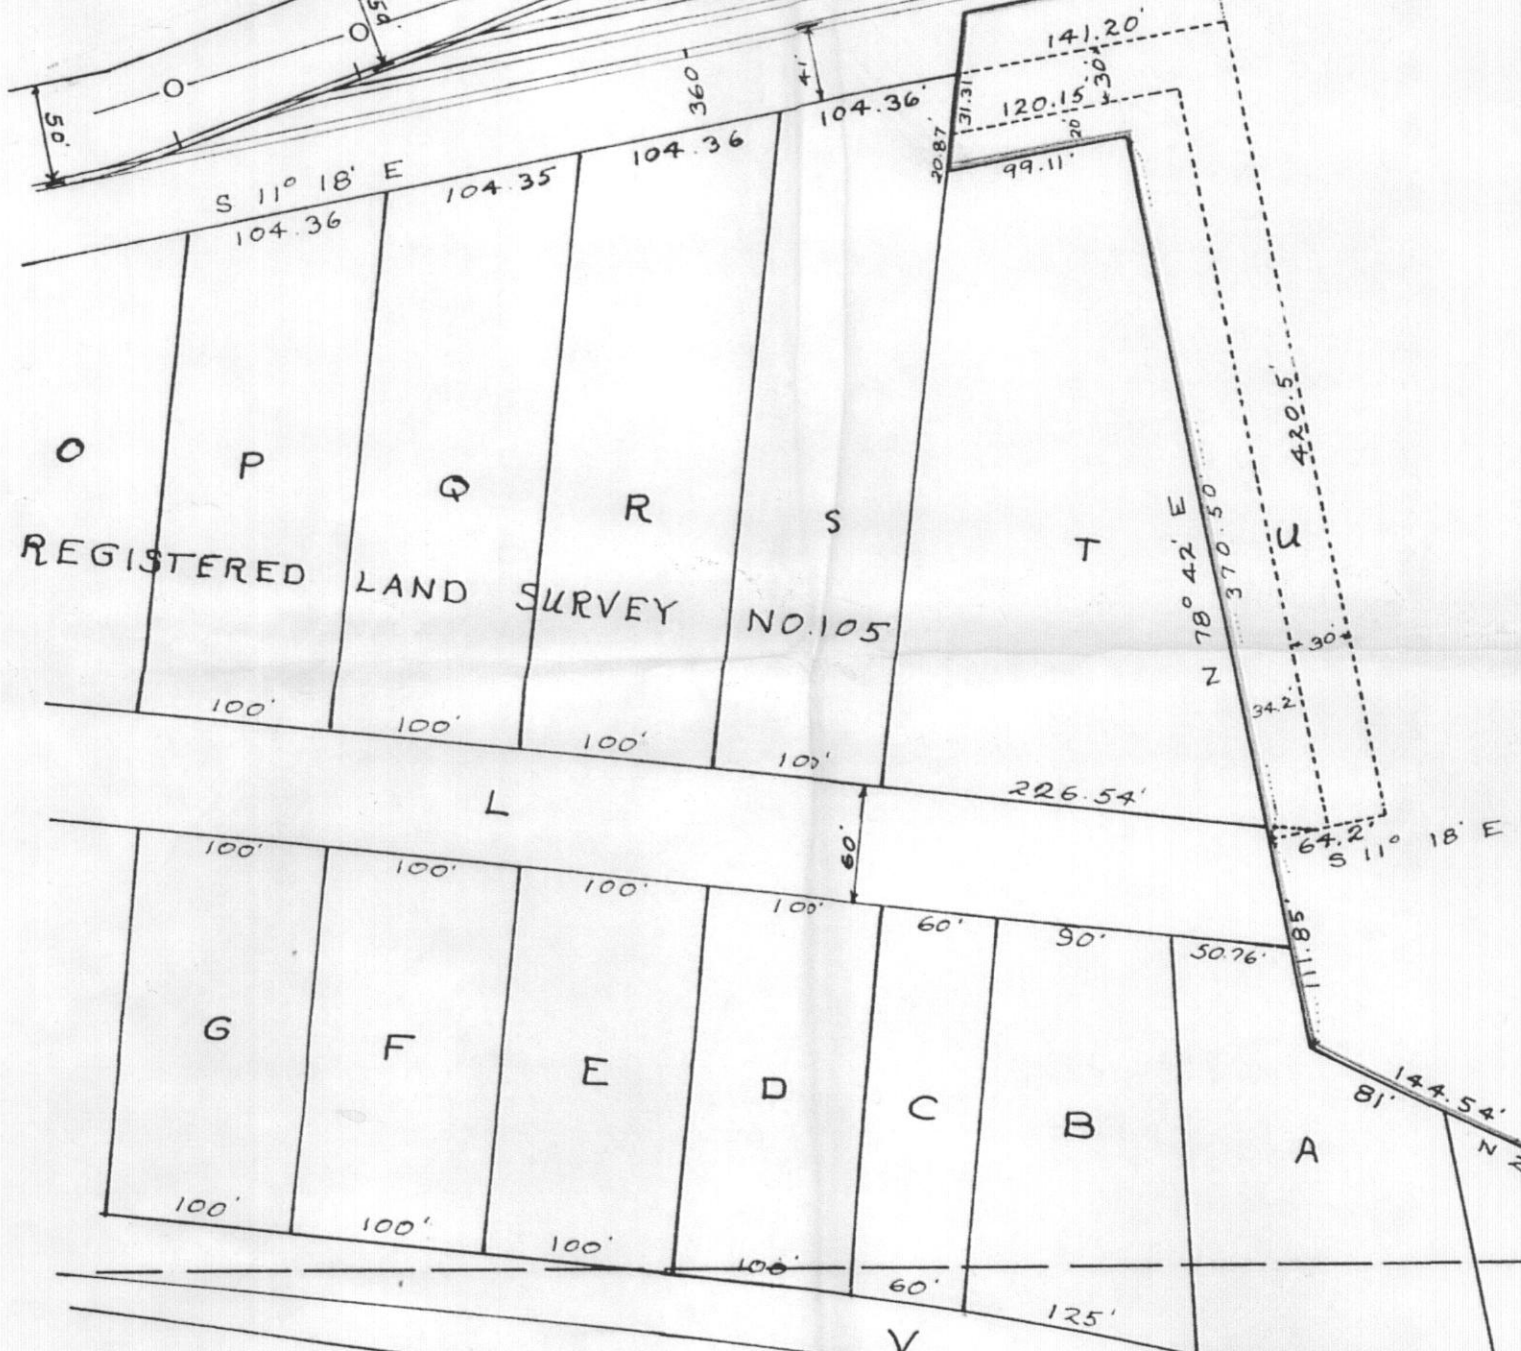


NW 1/4 SE 1/4 SEC. 20
T 30N - R 23W

SW 1/4 NE 1/4 SEC. 20
T 30N - R 23W

NW 1/4 NE 1/4 SEC. 20
T 30N - R 23W

SE 1/4 NE 1/4 SEC. 20
T 30N - R 23W

NE 1/4 NE 1/4 SEC. 20
T 30N - R 23W

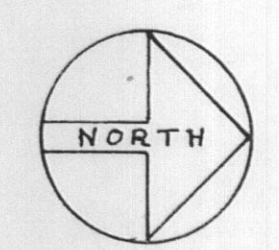

THE MINNESOTA TRANSFER RY. CO.
FORMER STOCKYARD AREA
CITY OF NEW BRIGHTON
OFFICE OF CHIEF ENGR
SCALE : 1" = 100'
JAN. 16, 1980