
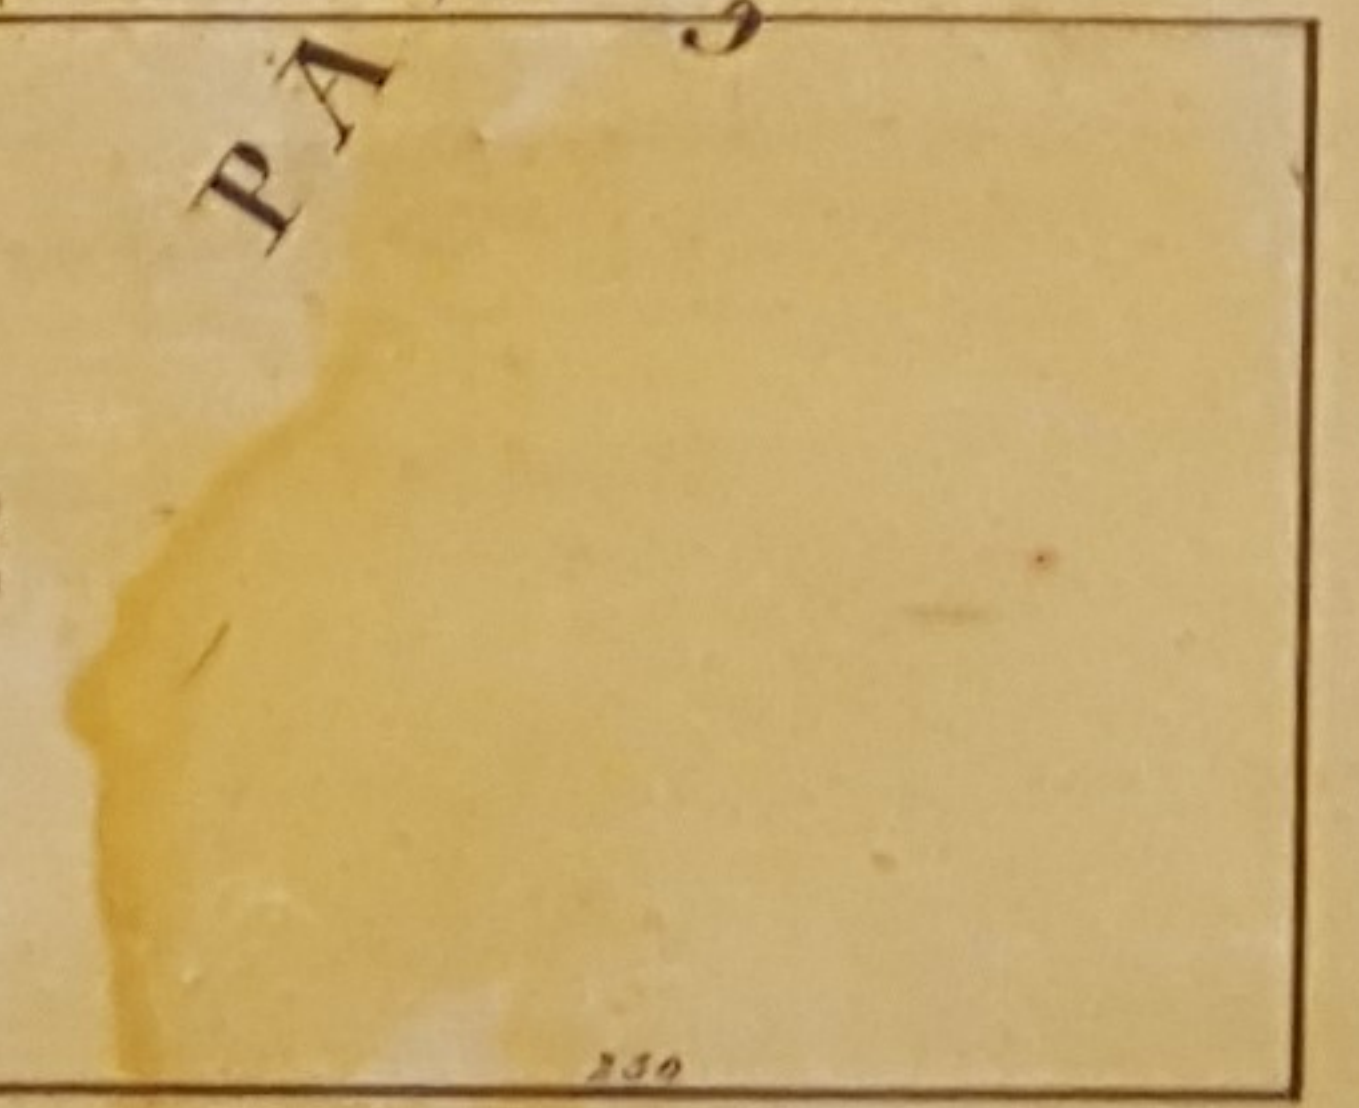
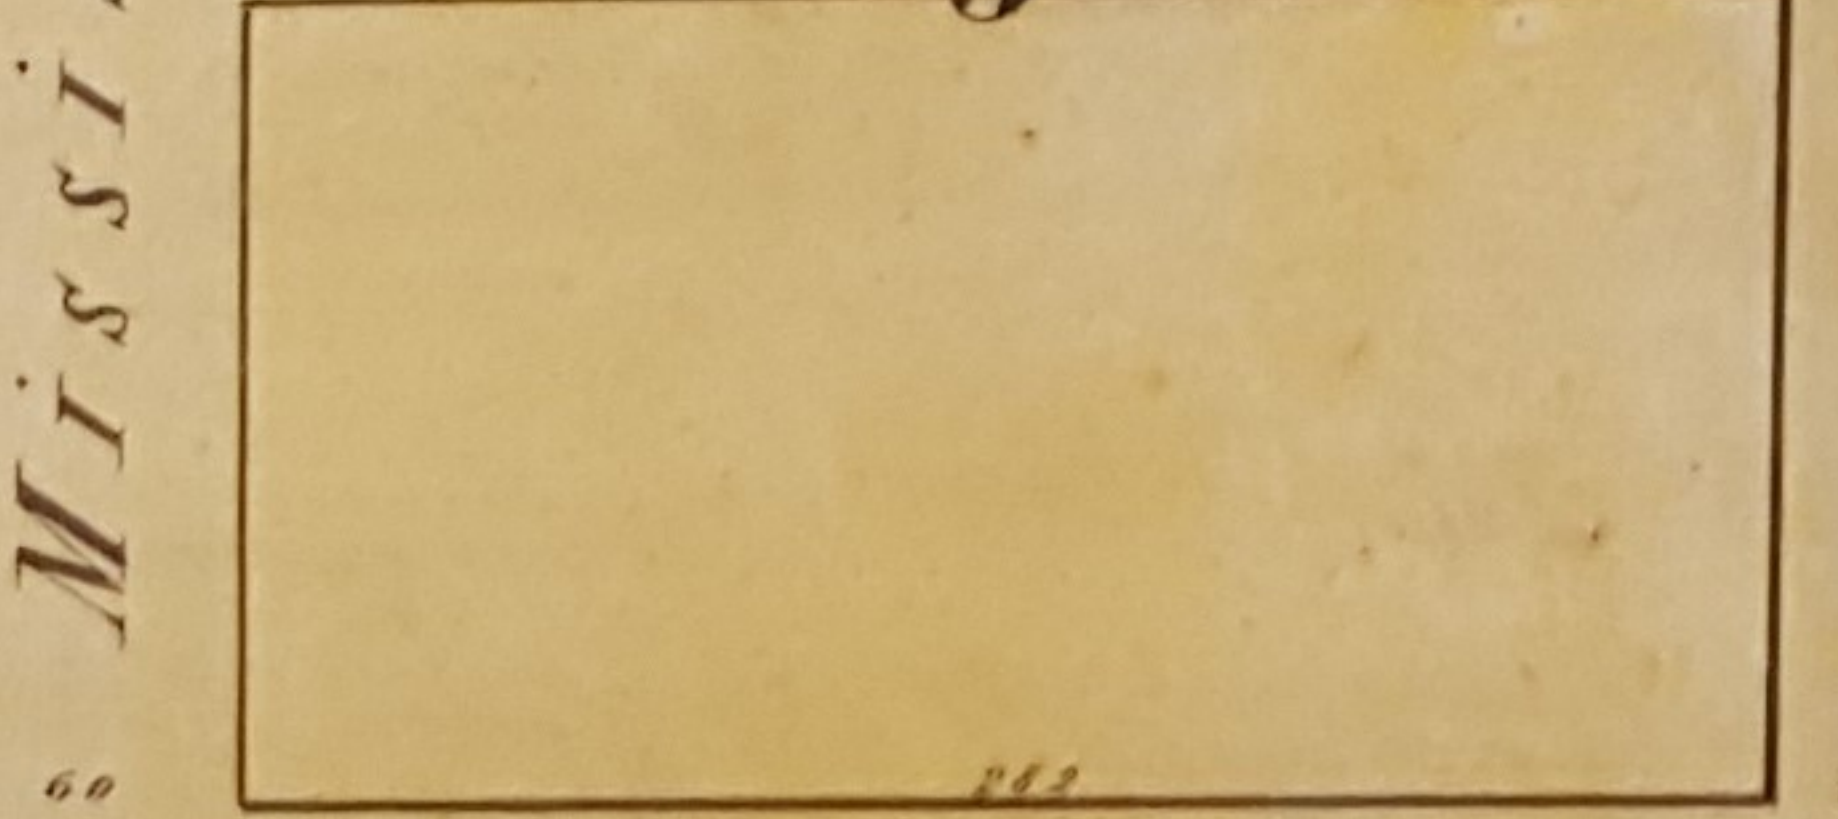
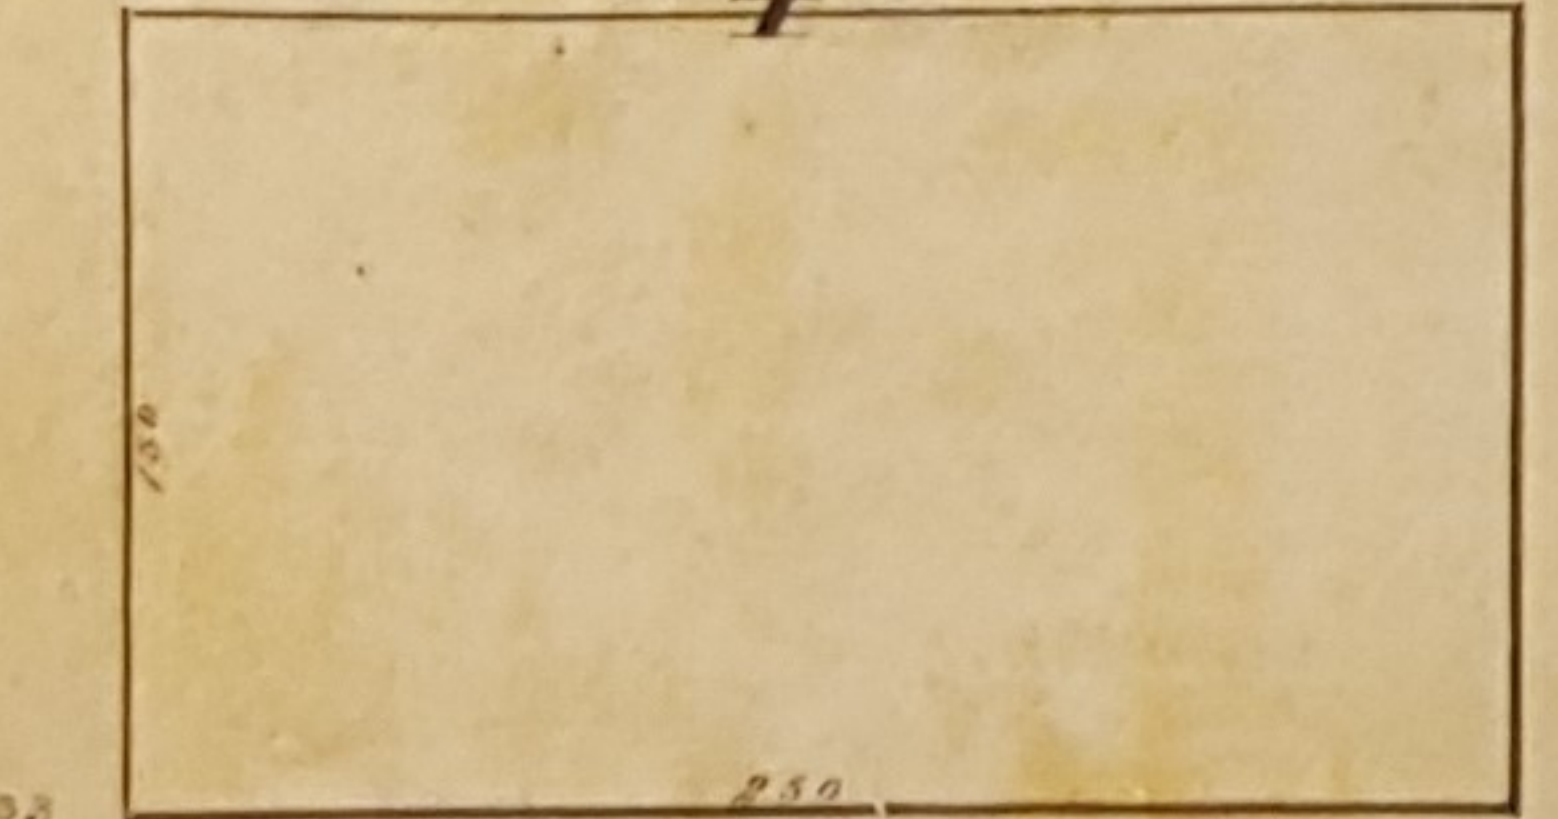
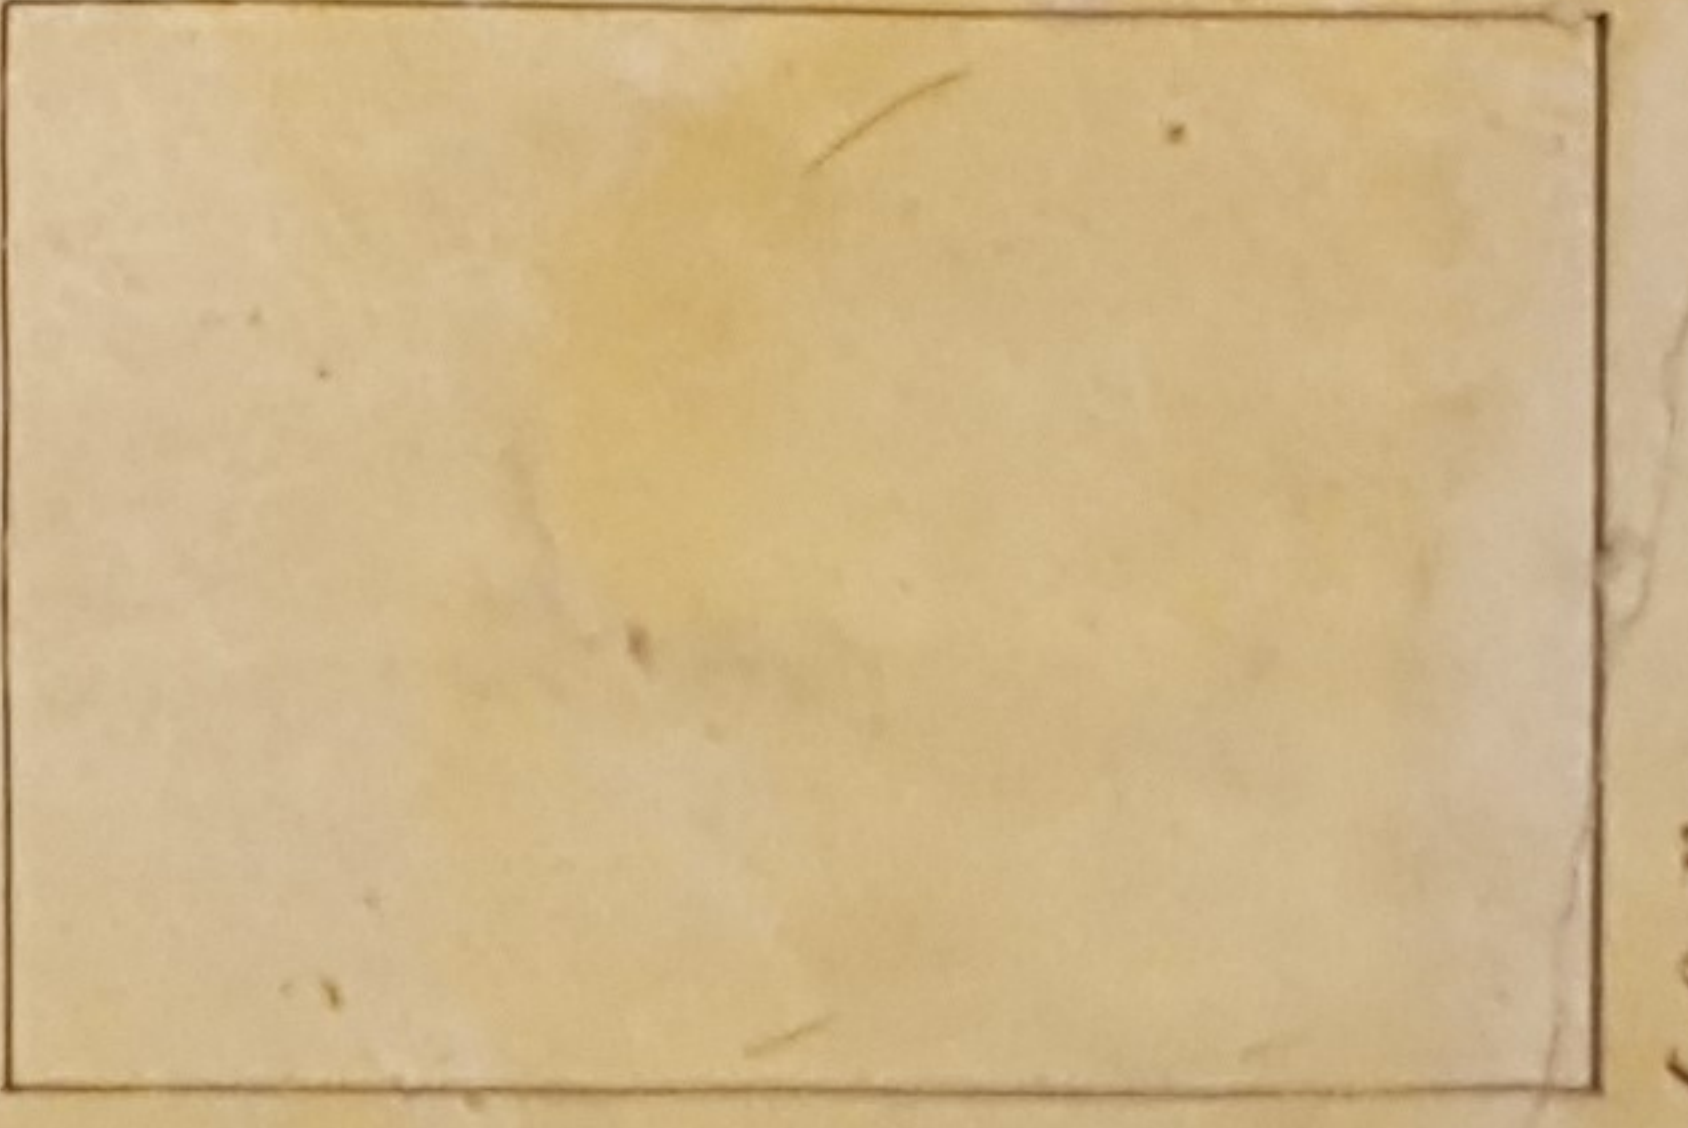
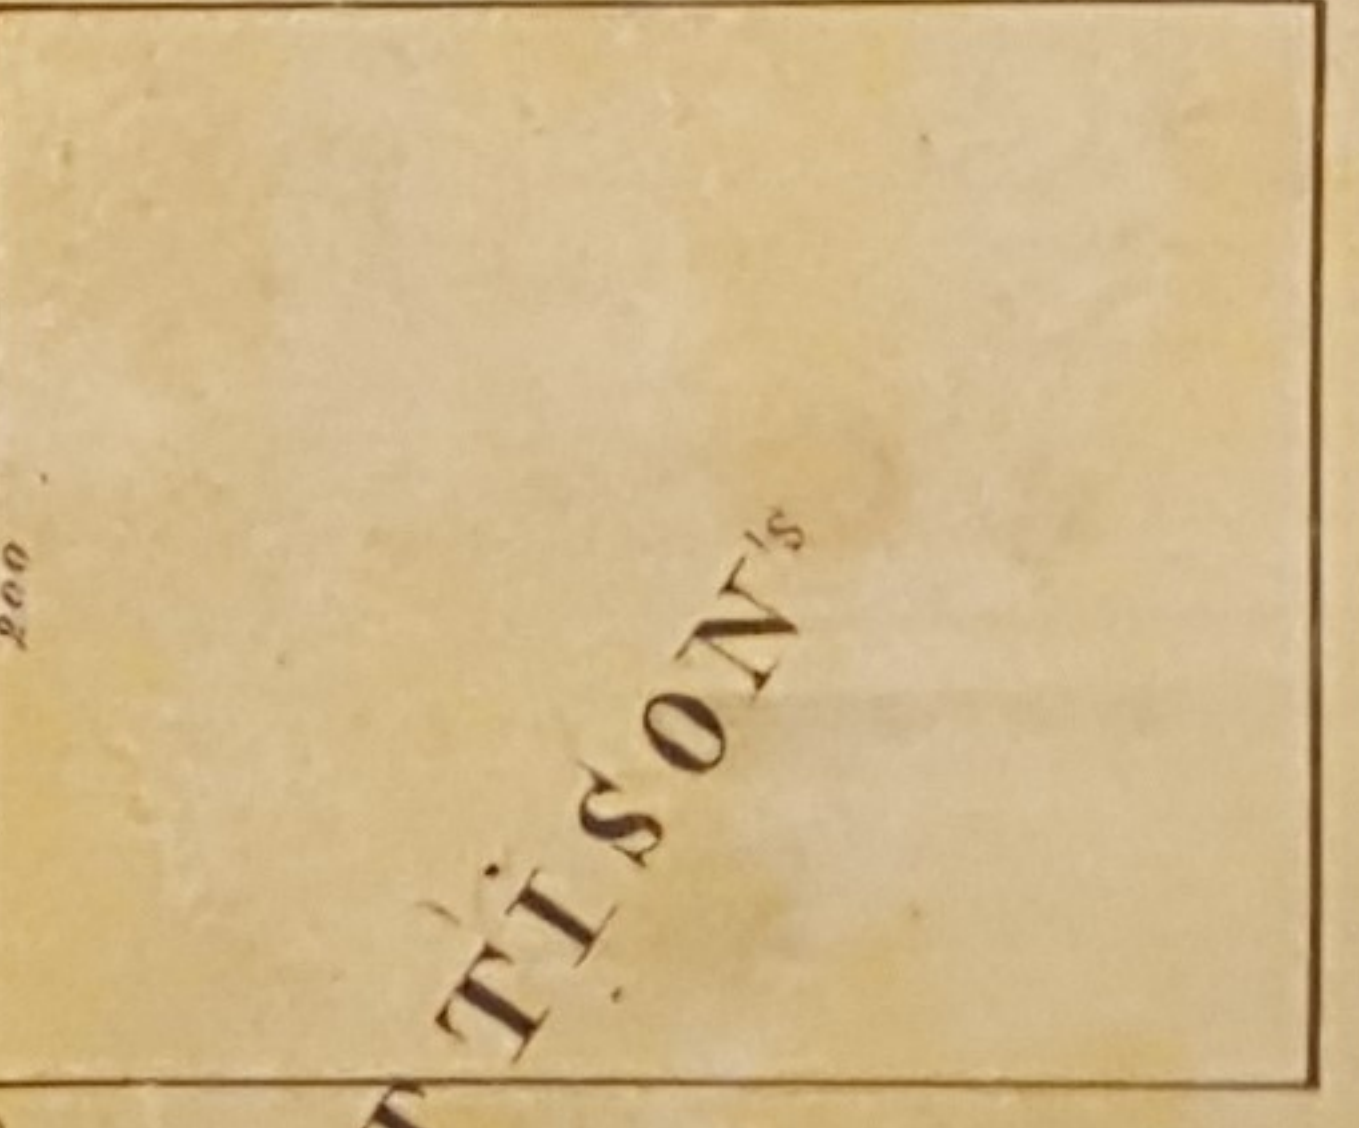
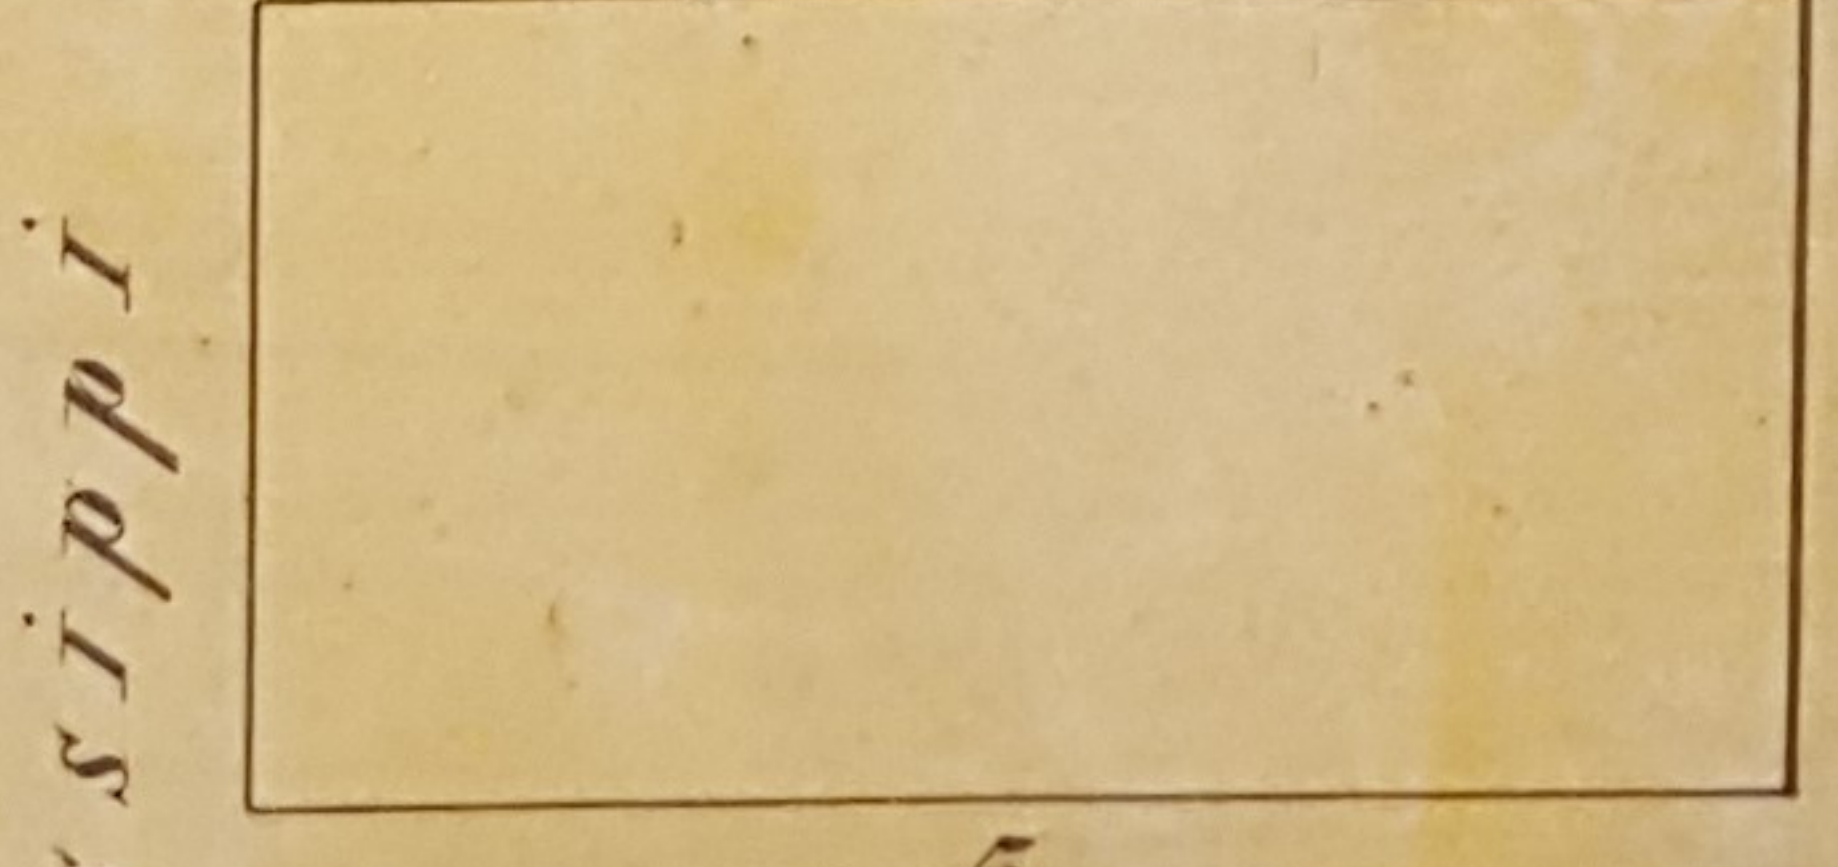
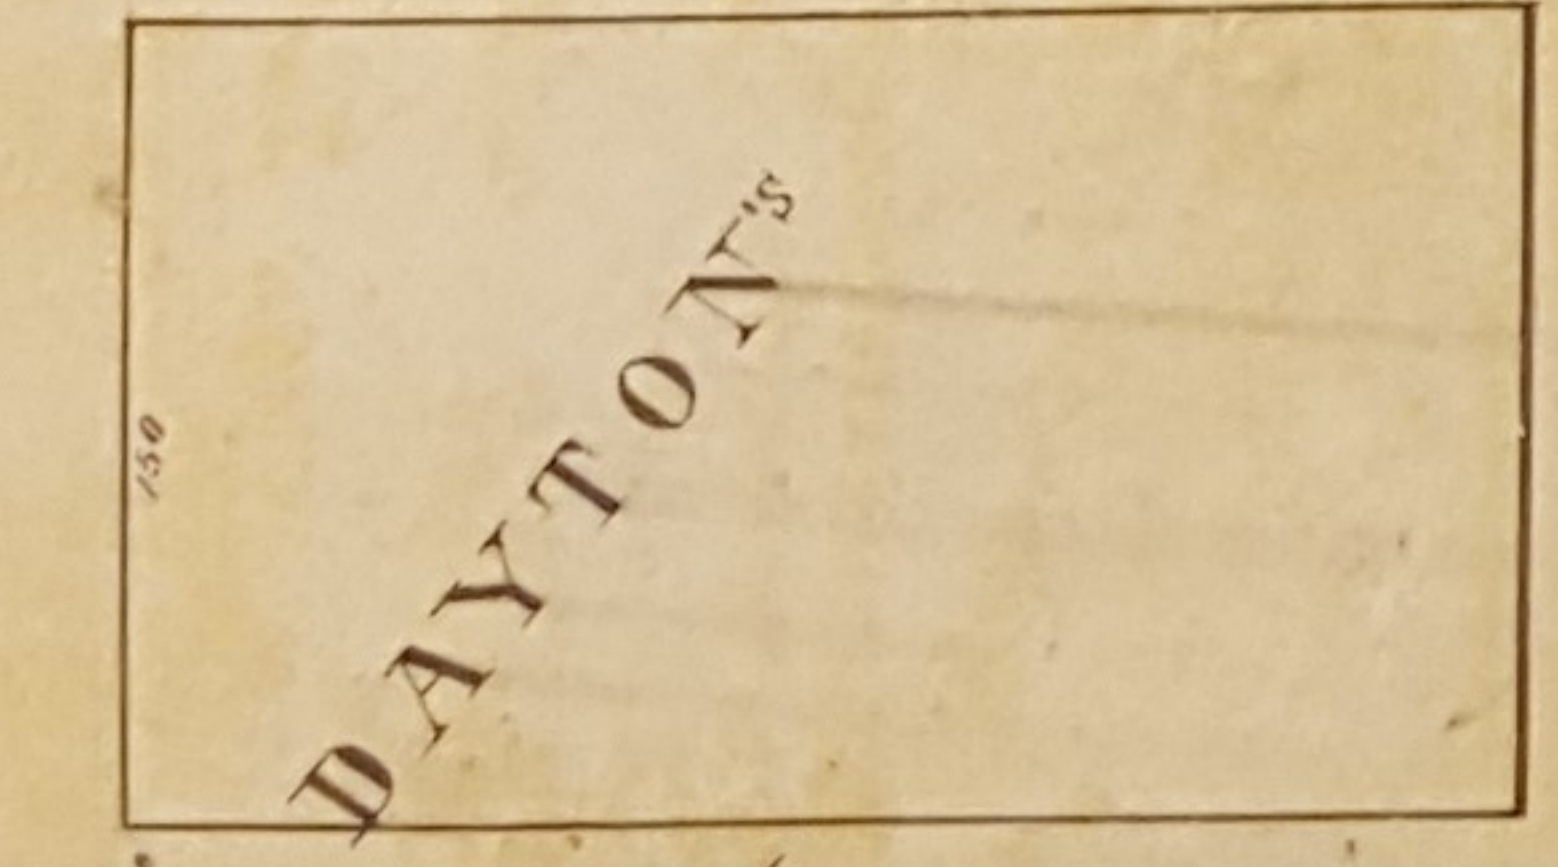
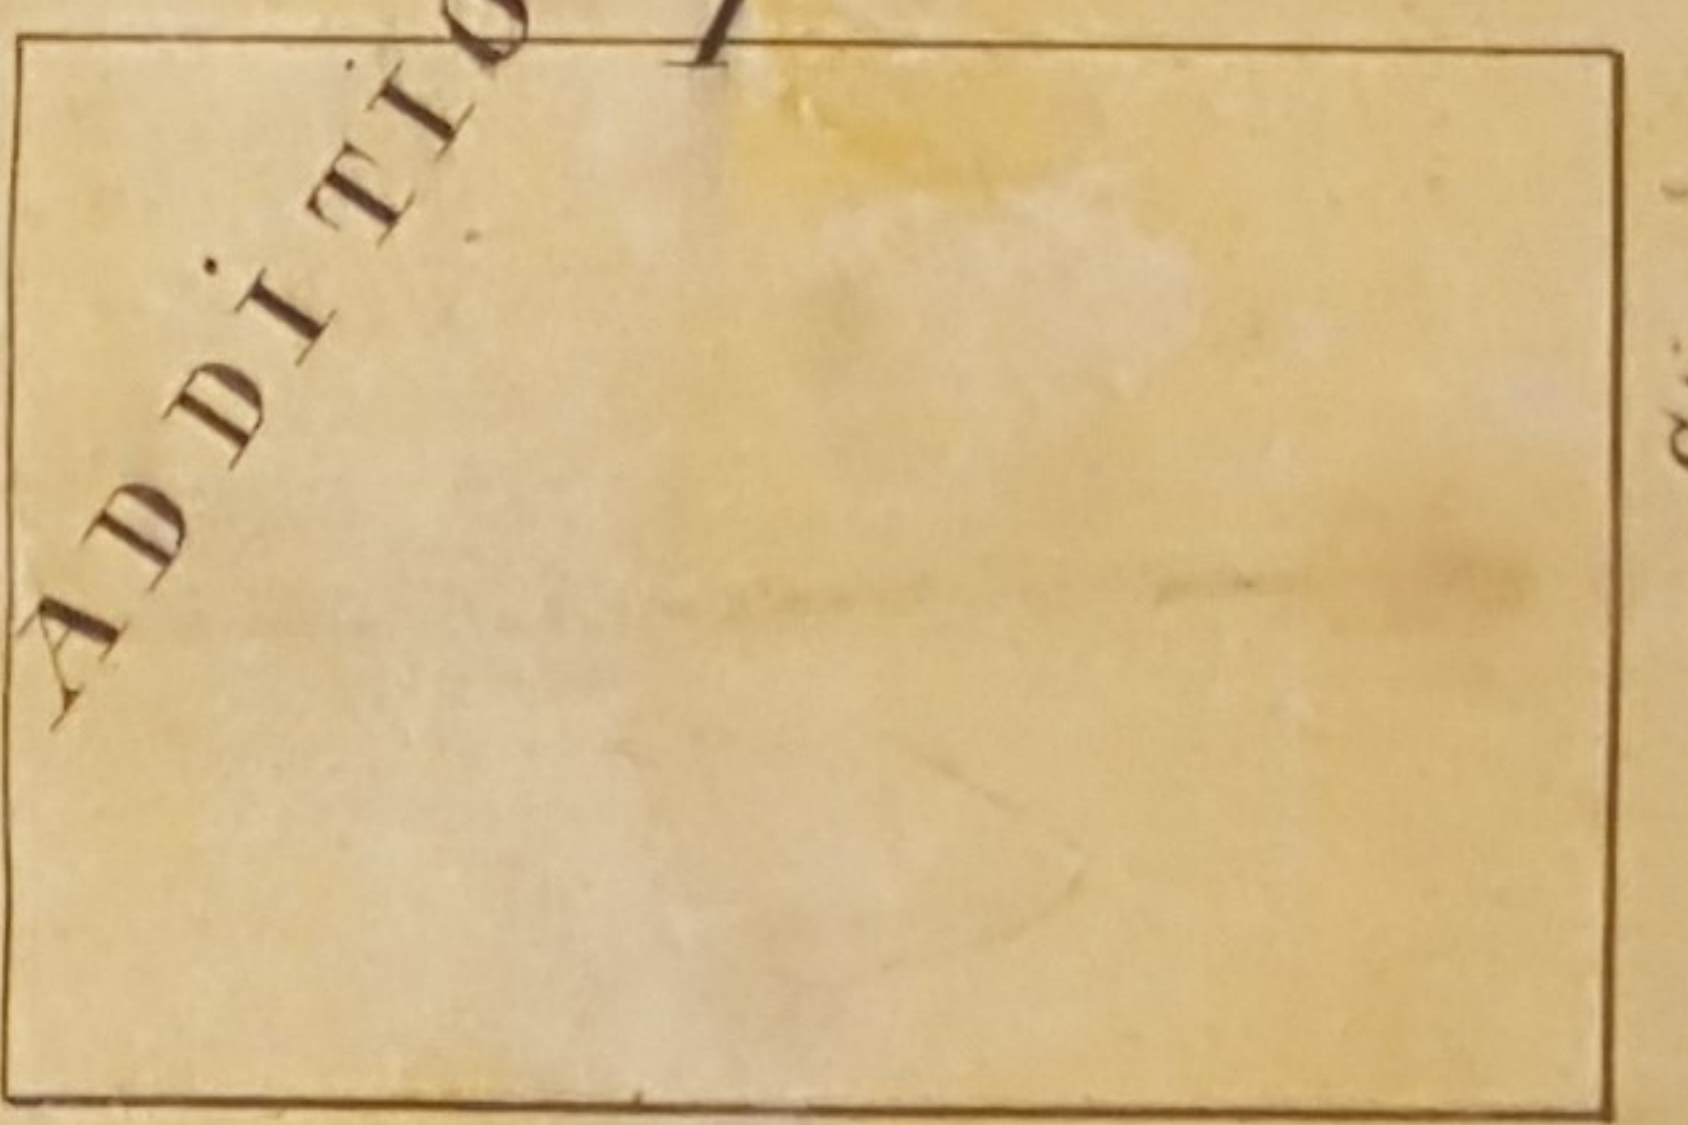
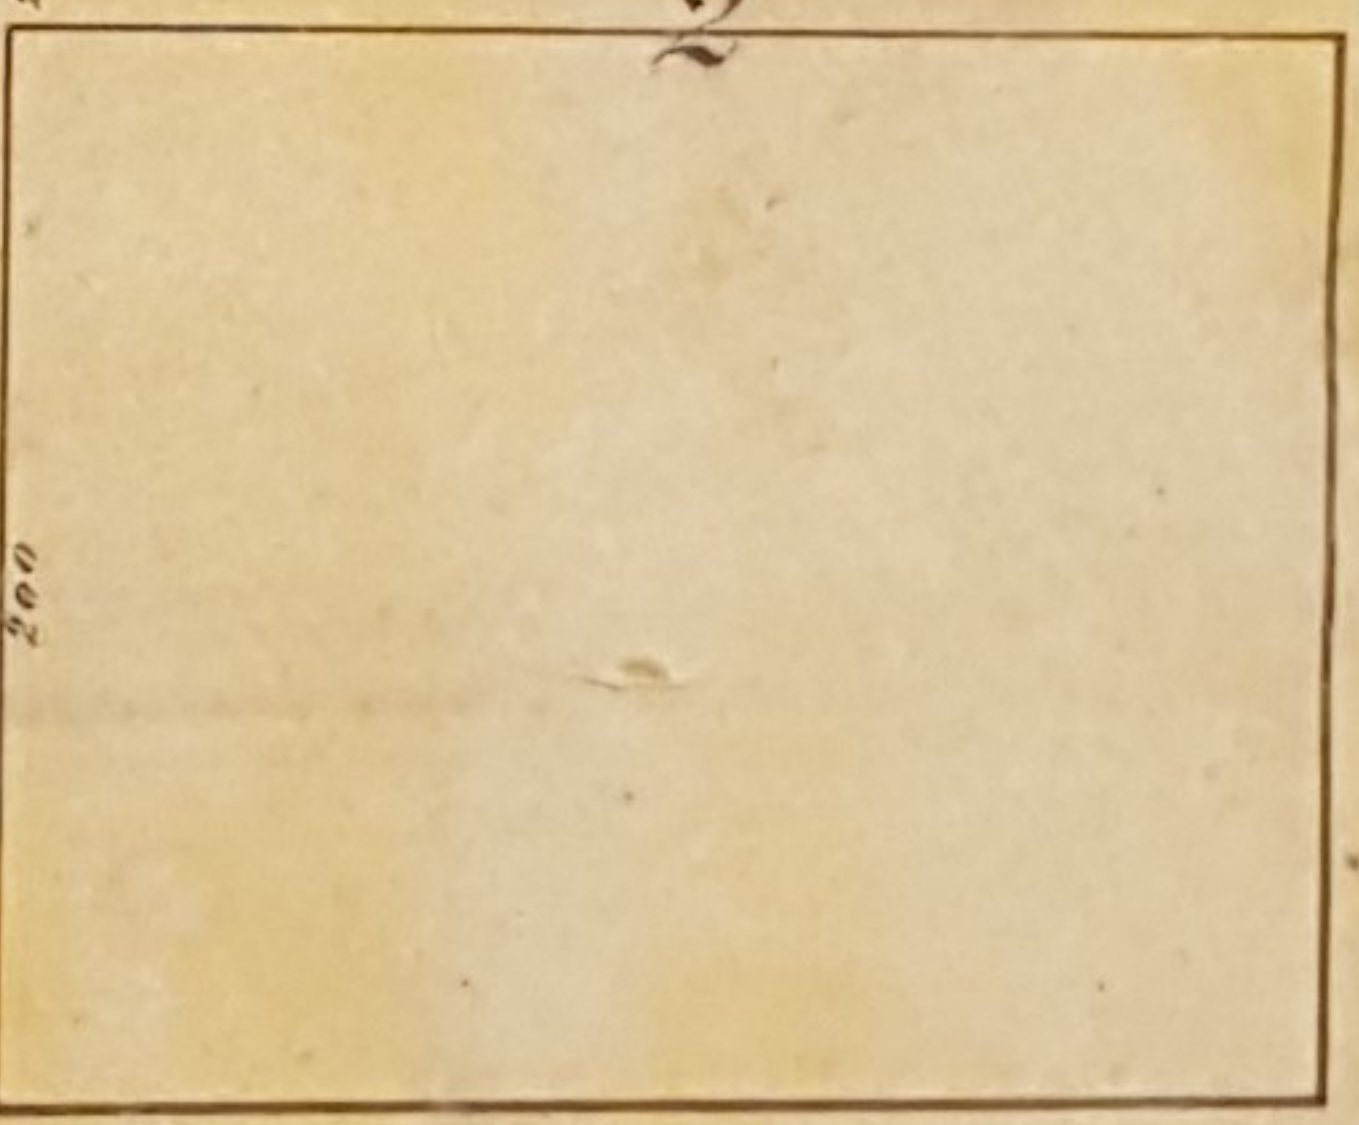
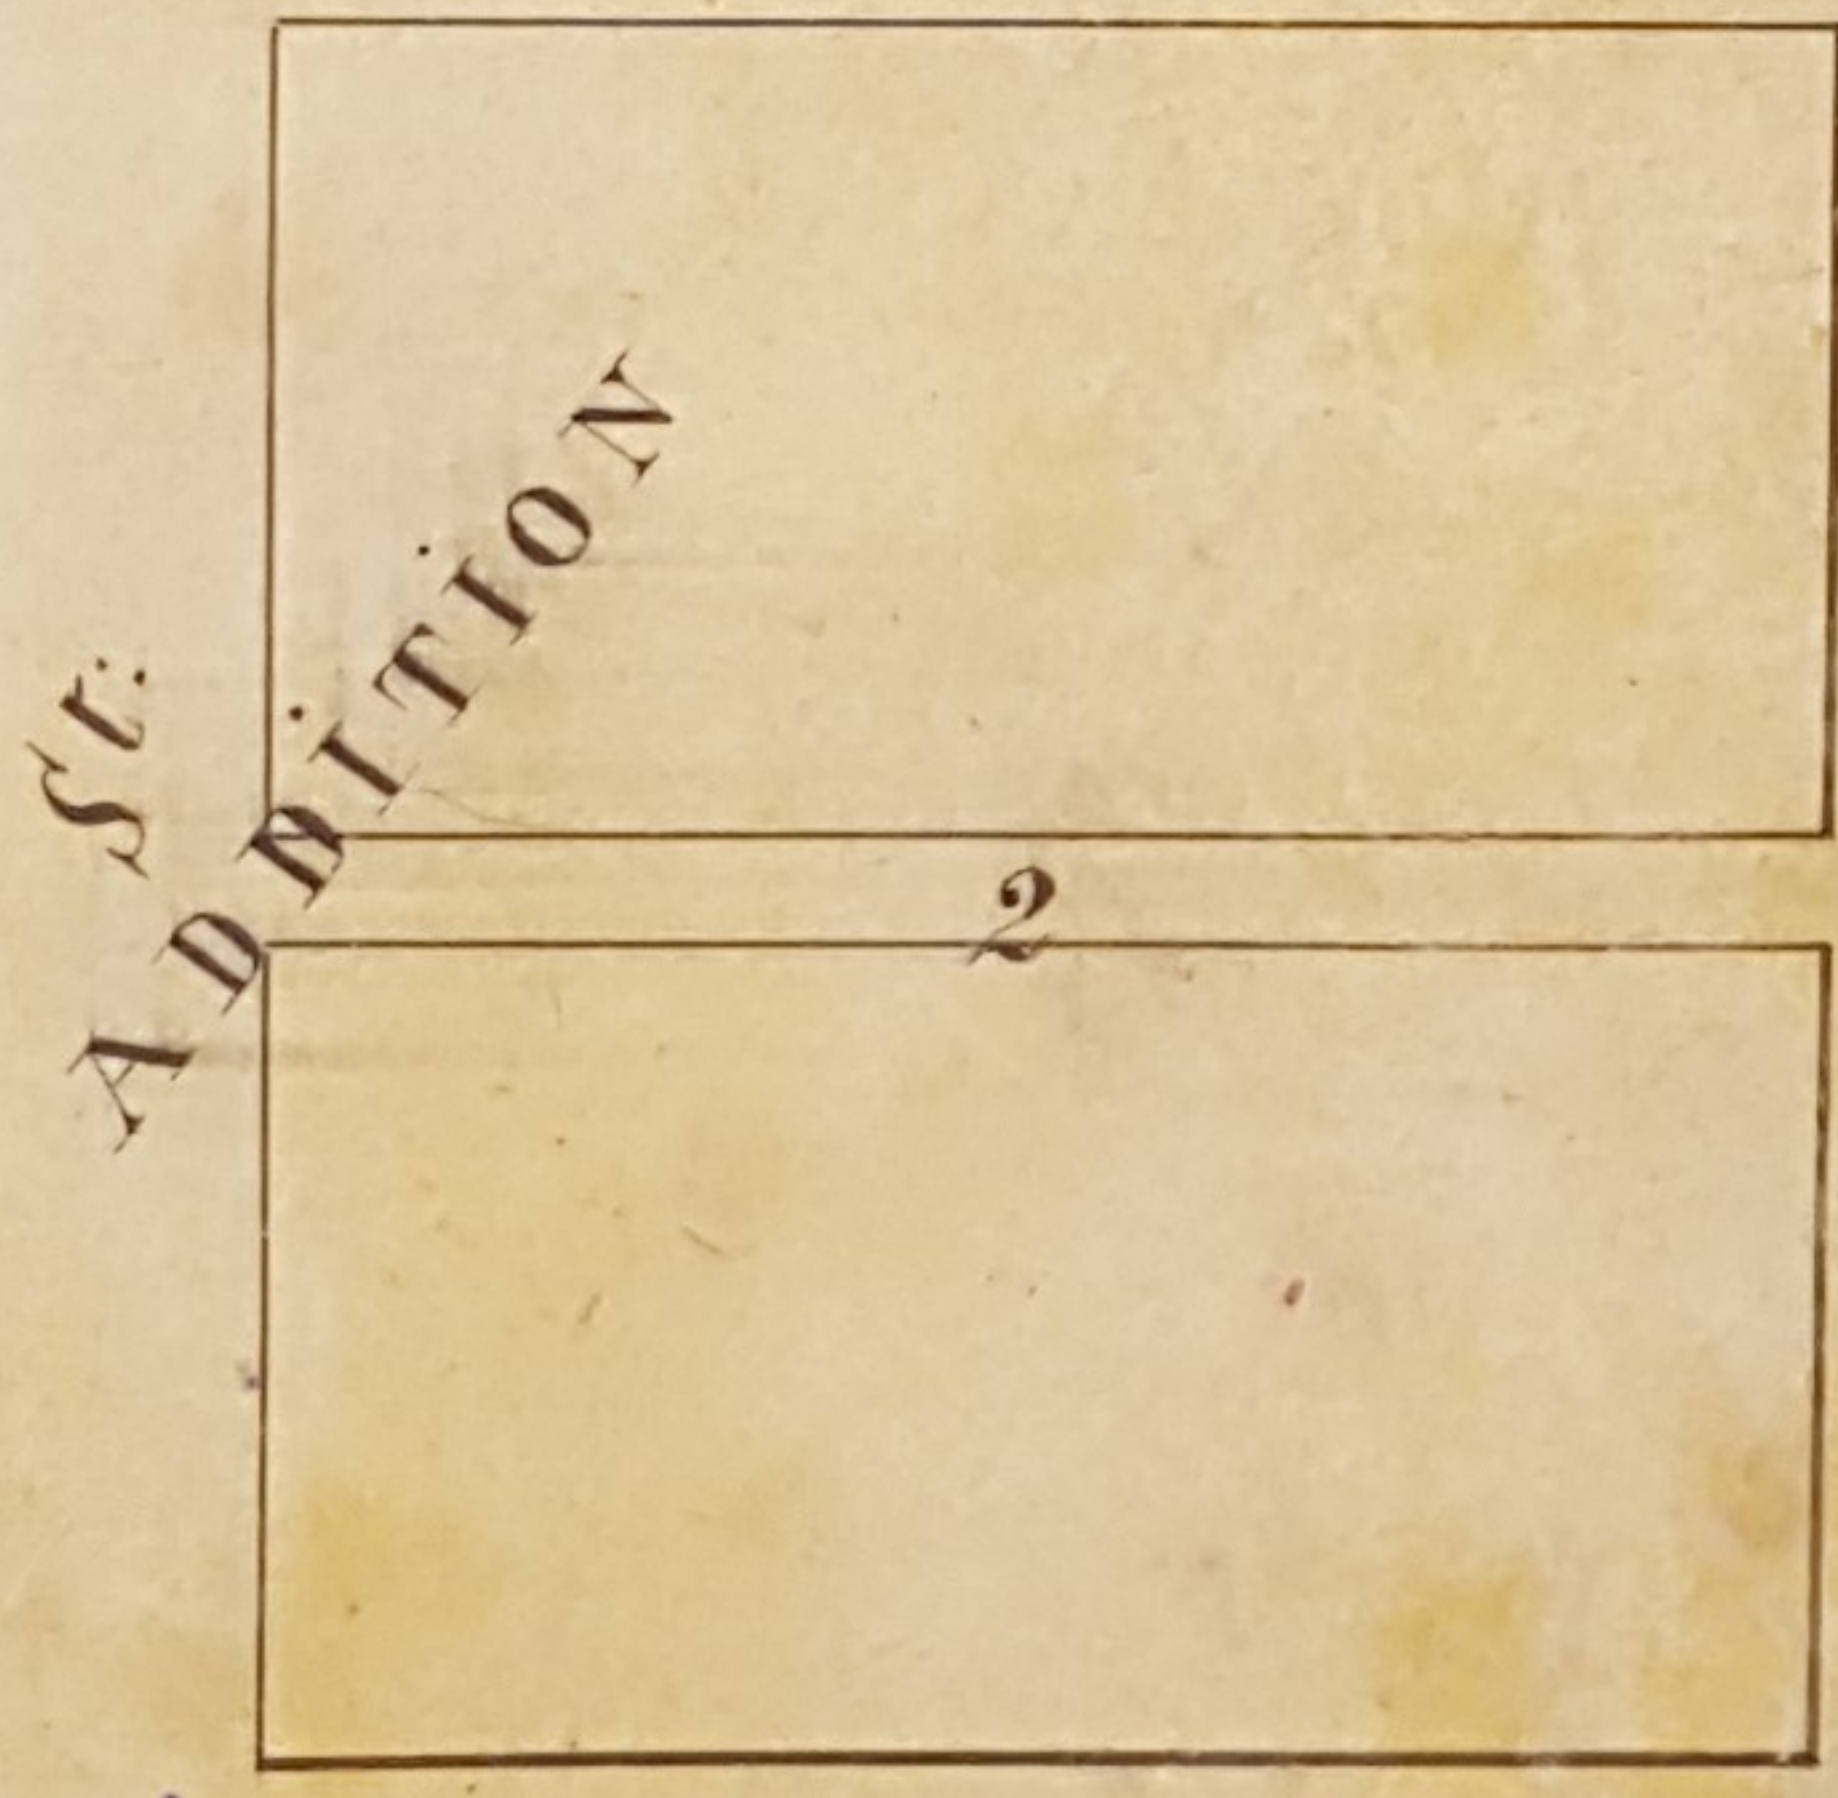
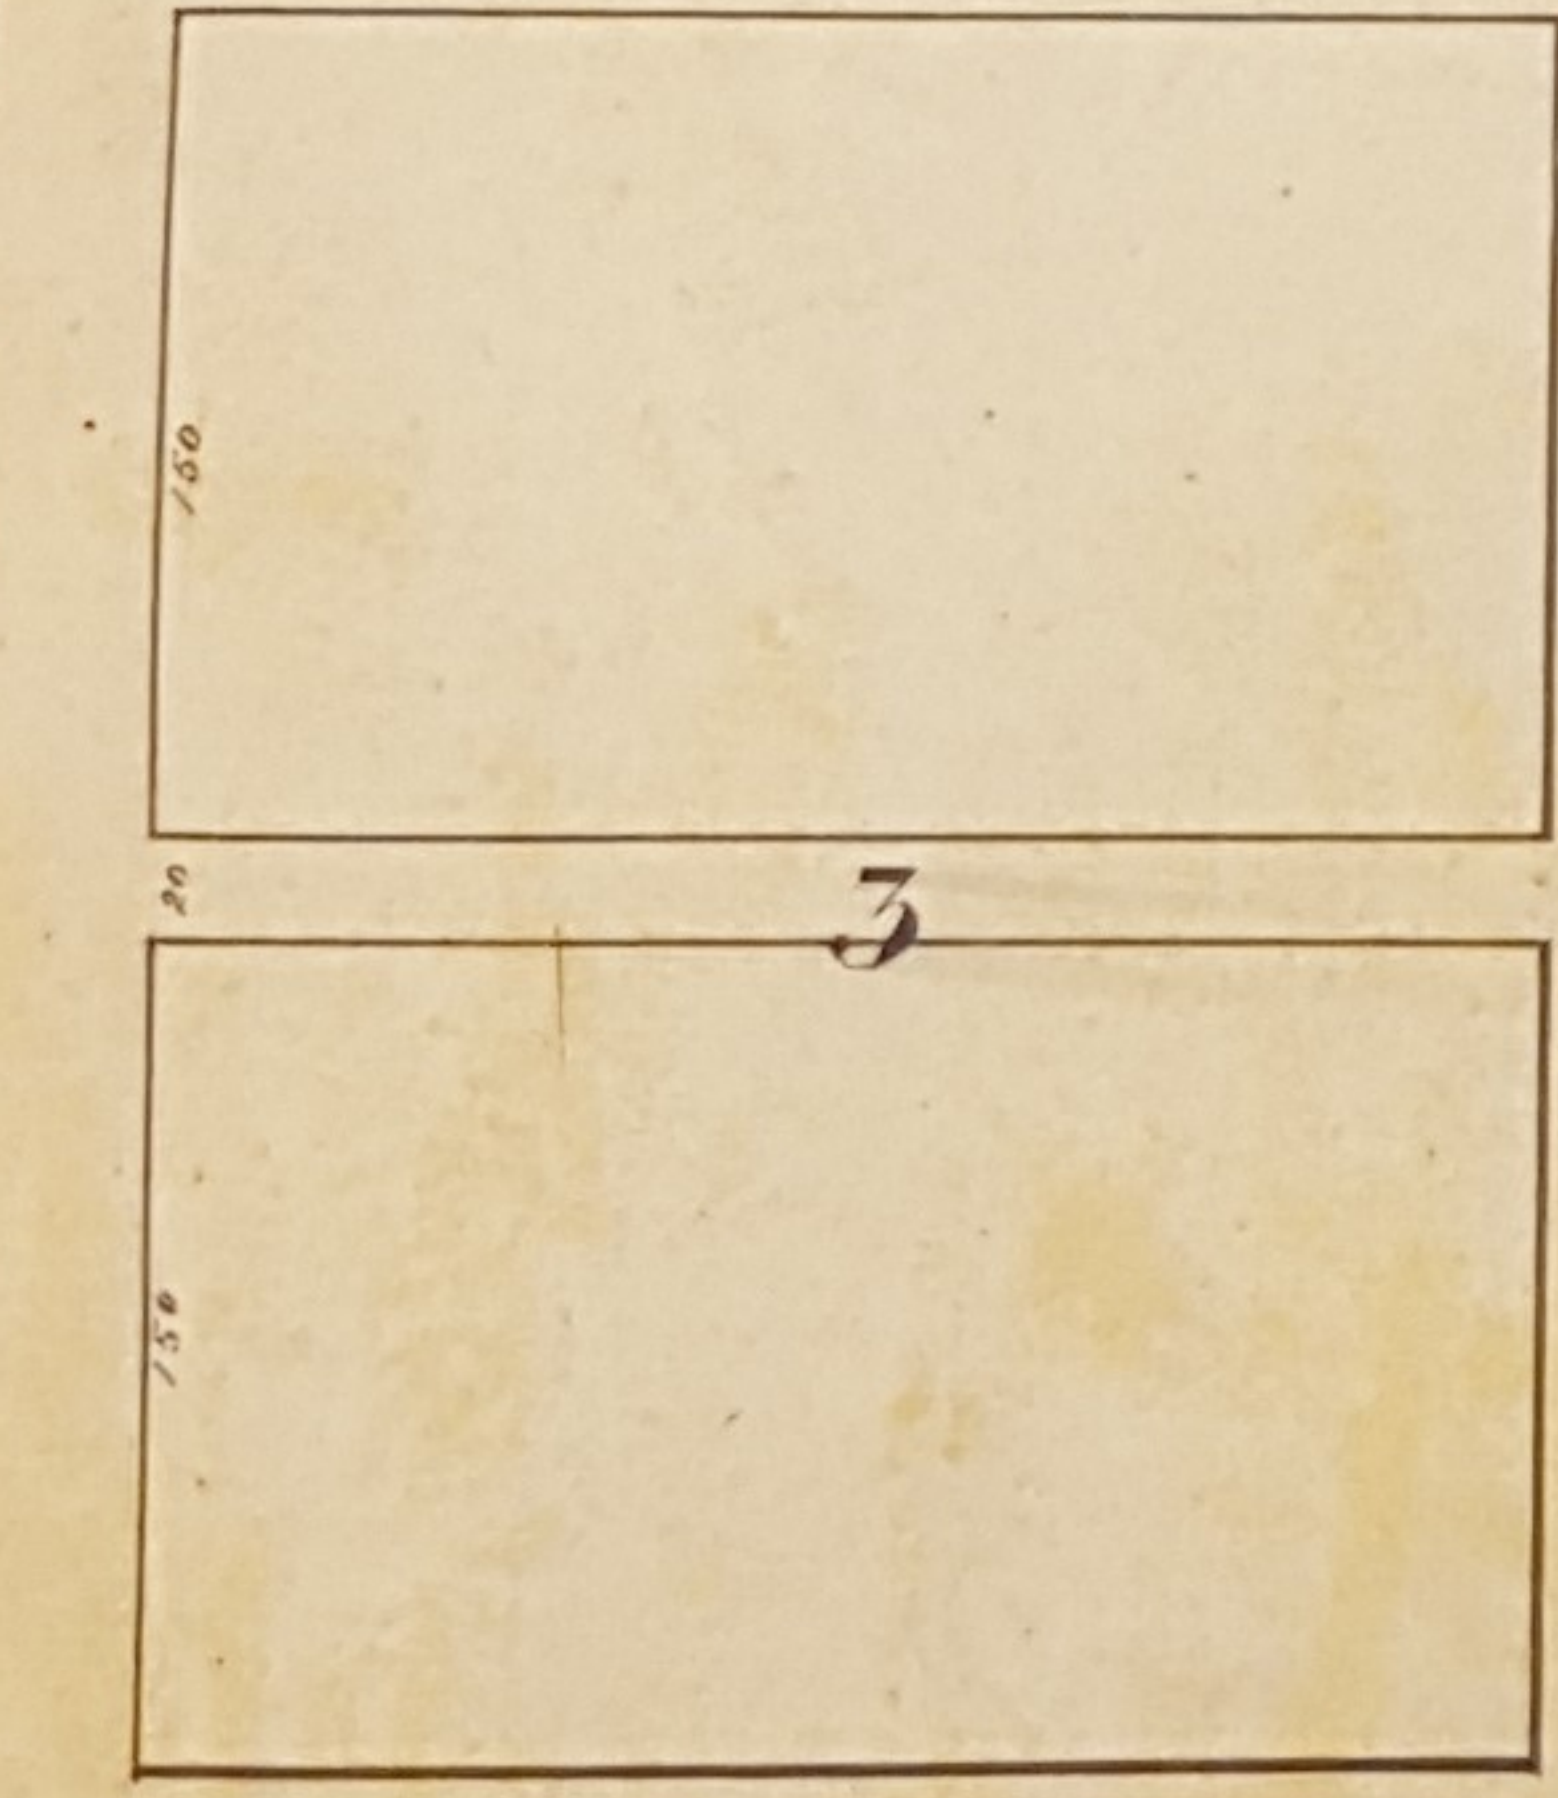
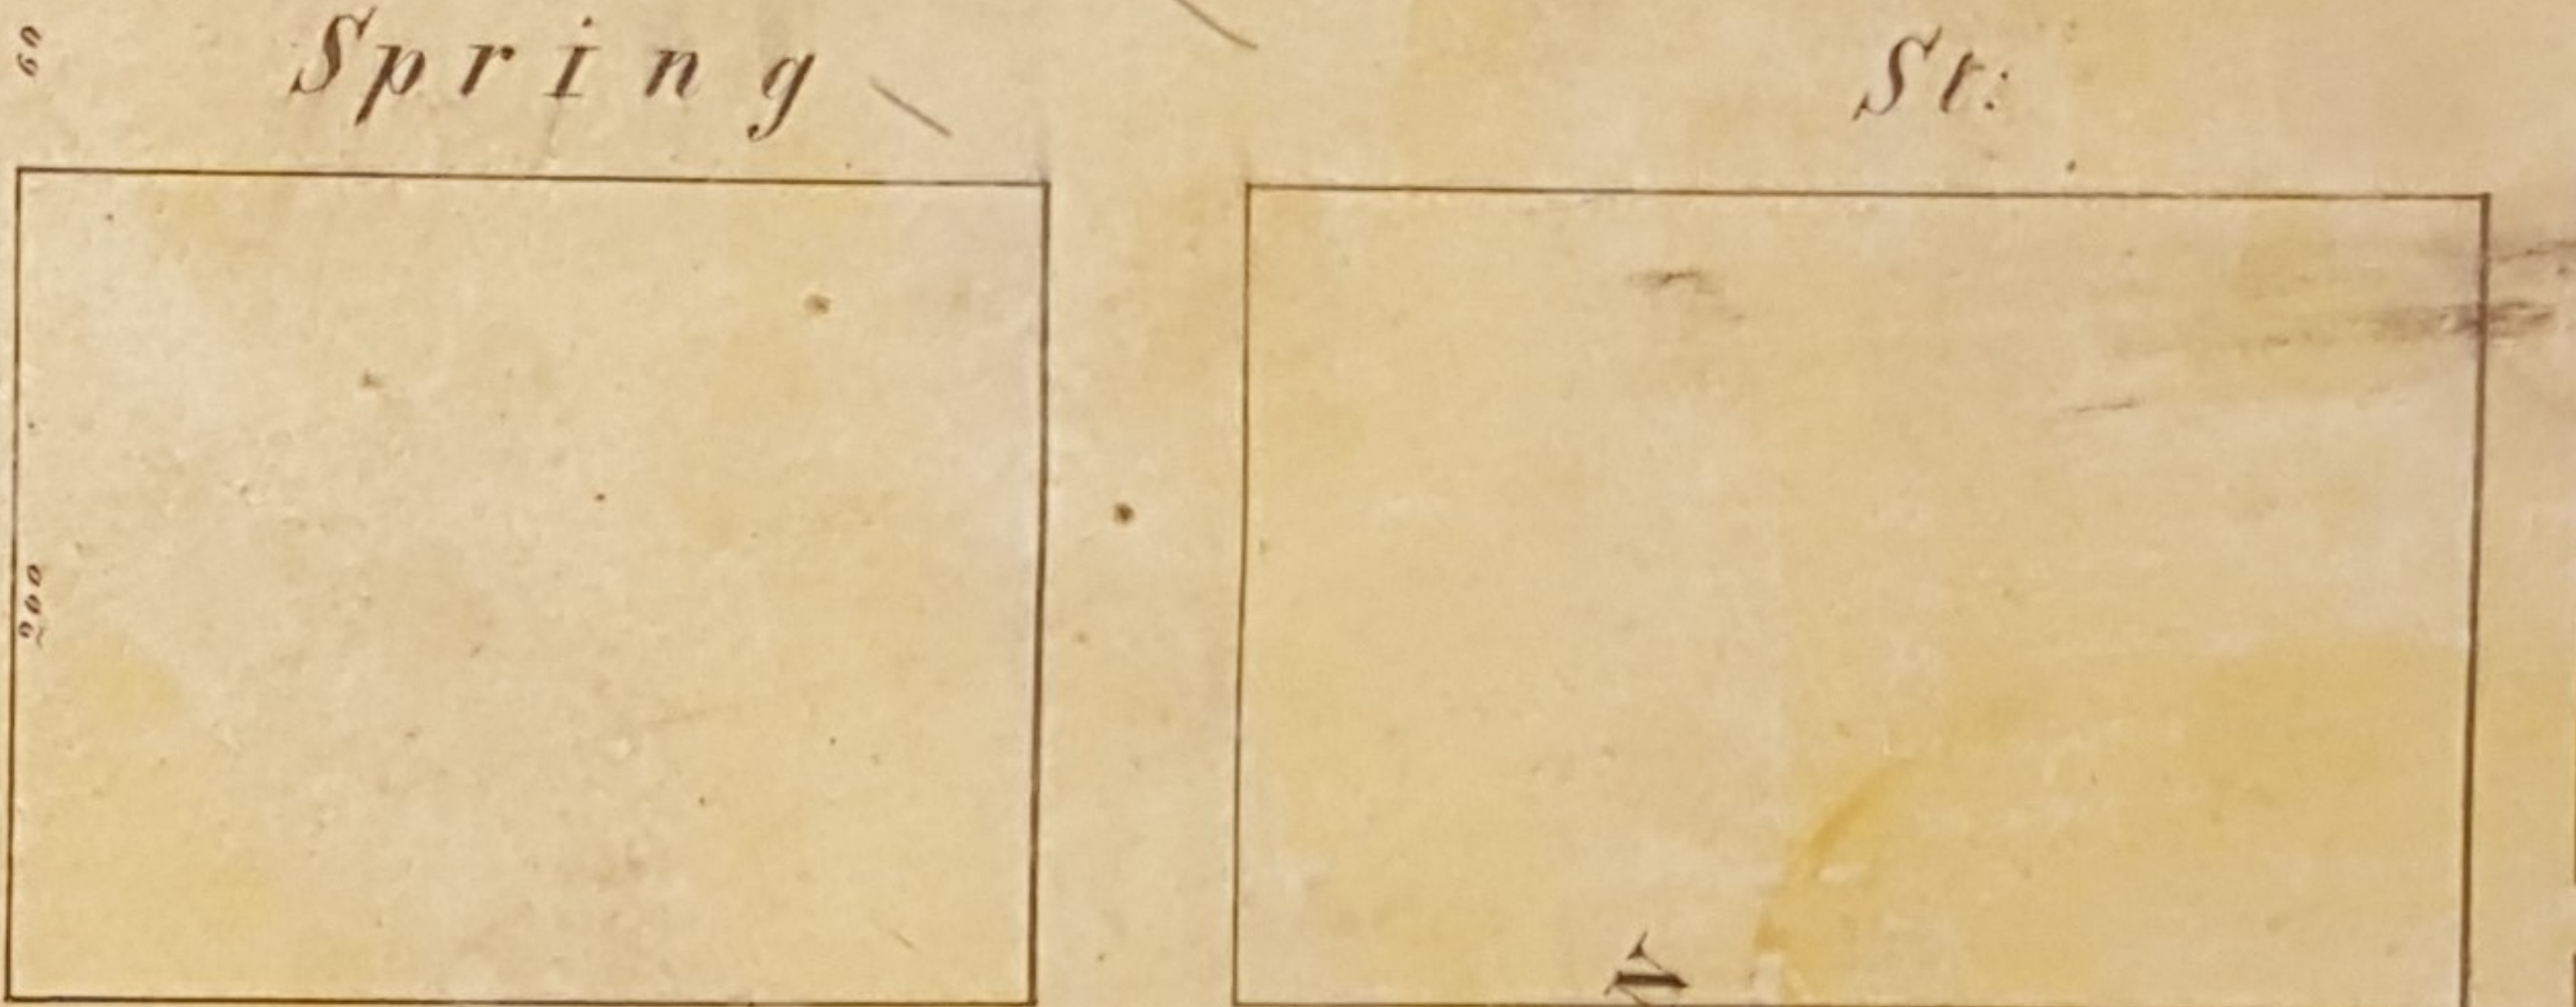
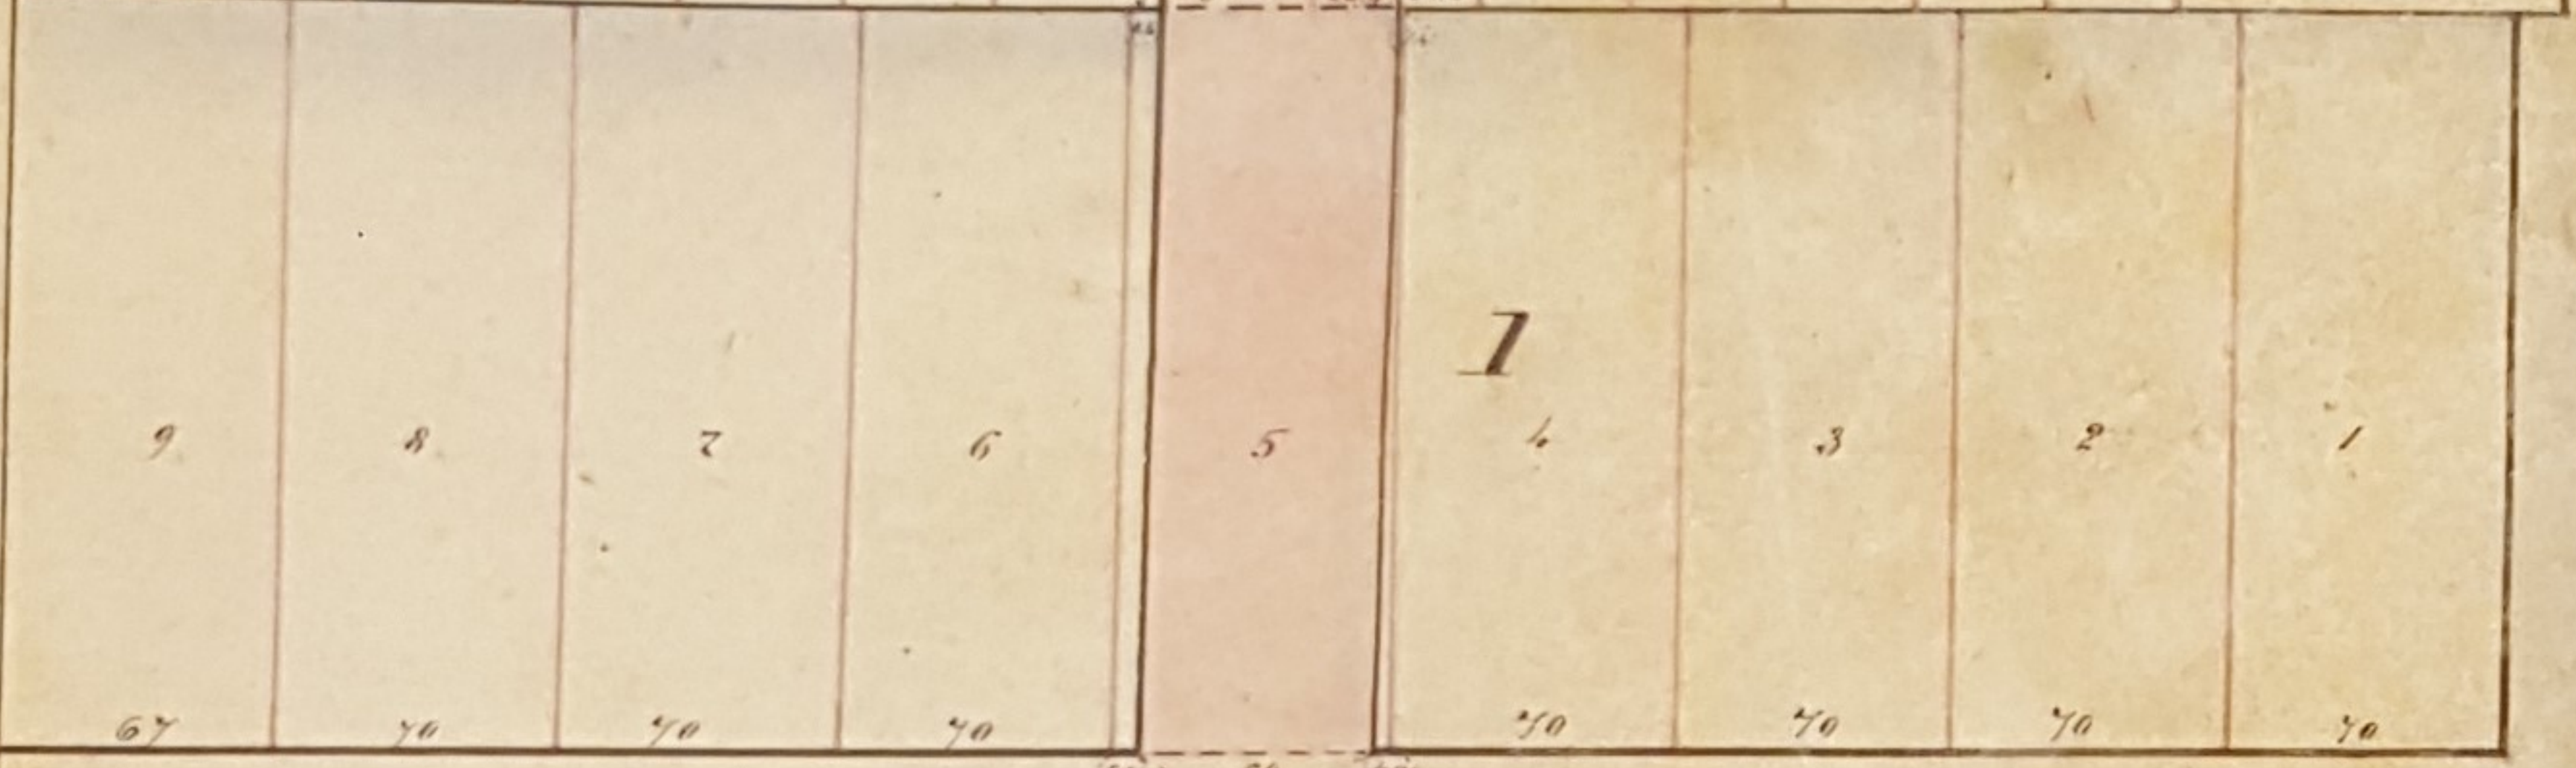
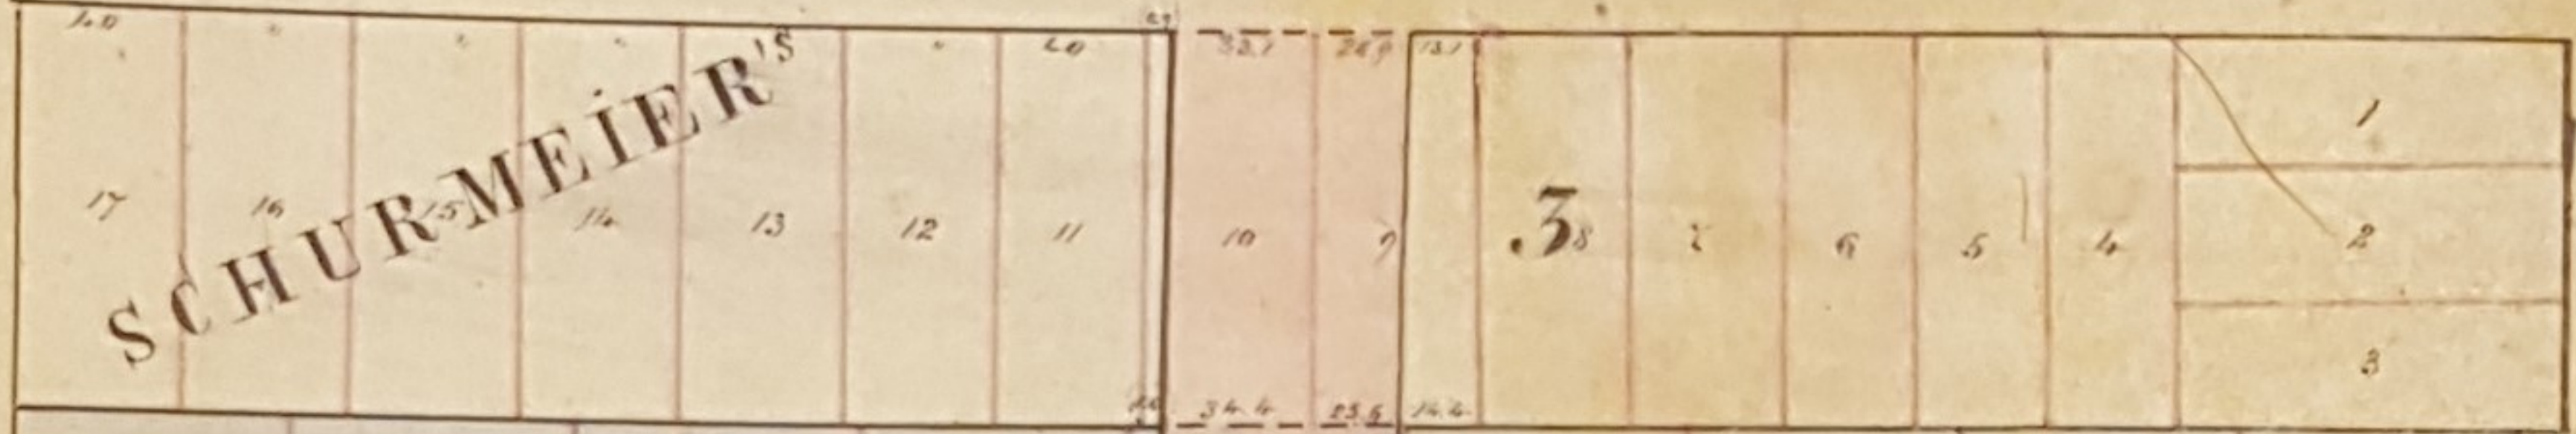


DIAGRAM

showing the Extension
of

MISSISSIPPI STREET

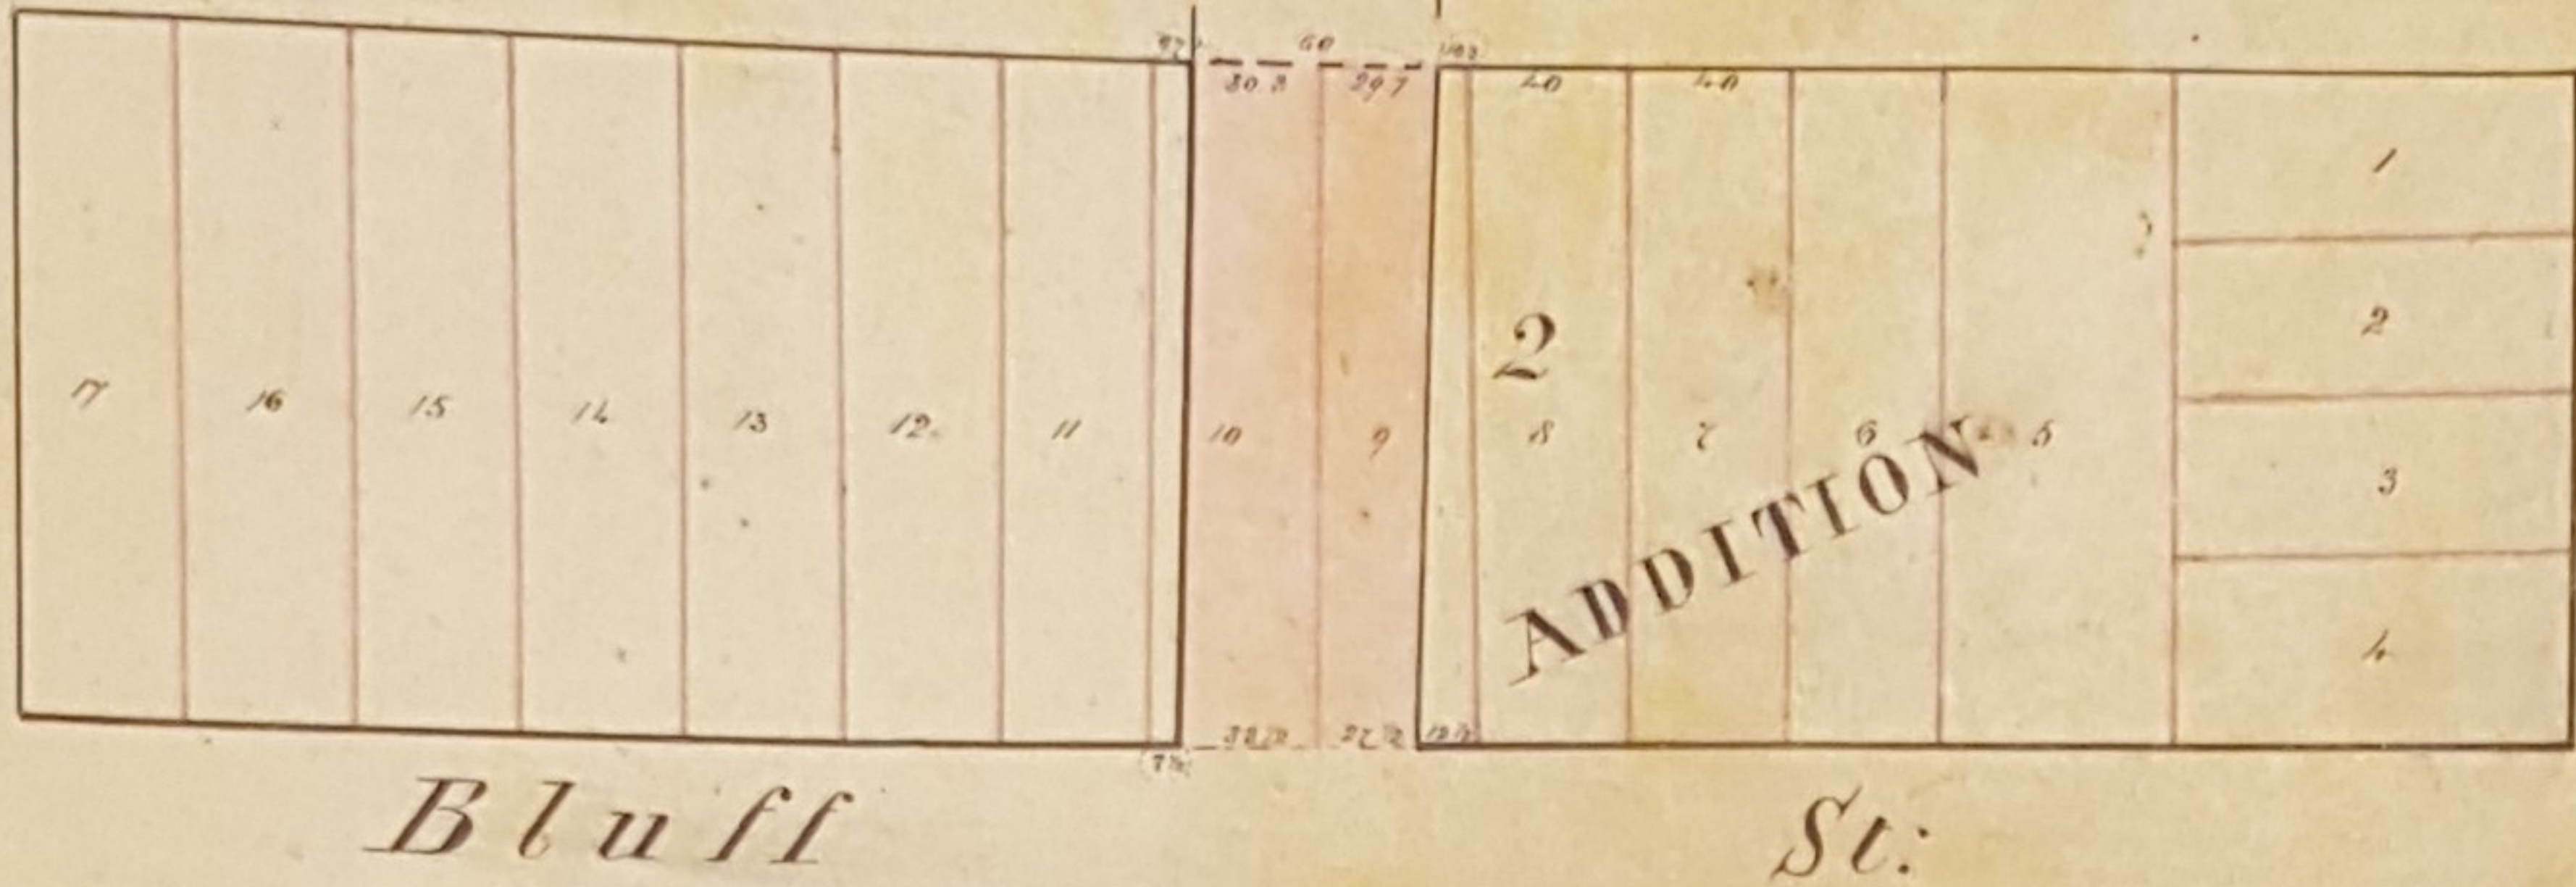

Mississippi

Pine

St. Paul

Stillwater

Office of Register of Deeds Ramsey County Minn
 I hereby certify that within plat was filed in
 this office for record on the 25th day of August 1858
 J. W. Hanson