


16 15 14 13 12 11 10 9 8 7 6 5 4 3 2 1

Summit Avenue

EXTENSION
of
S^t PETERS STREET

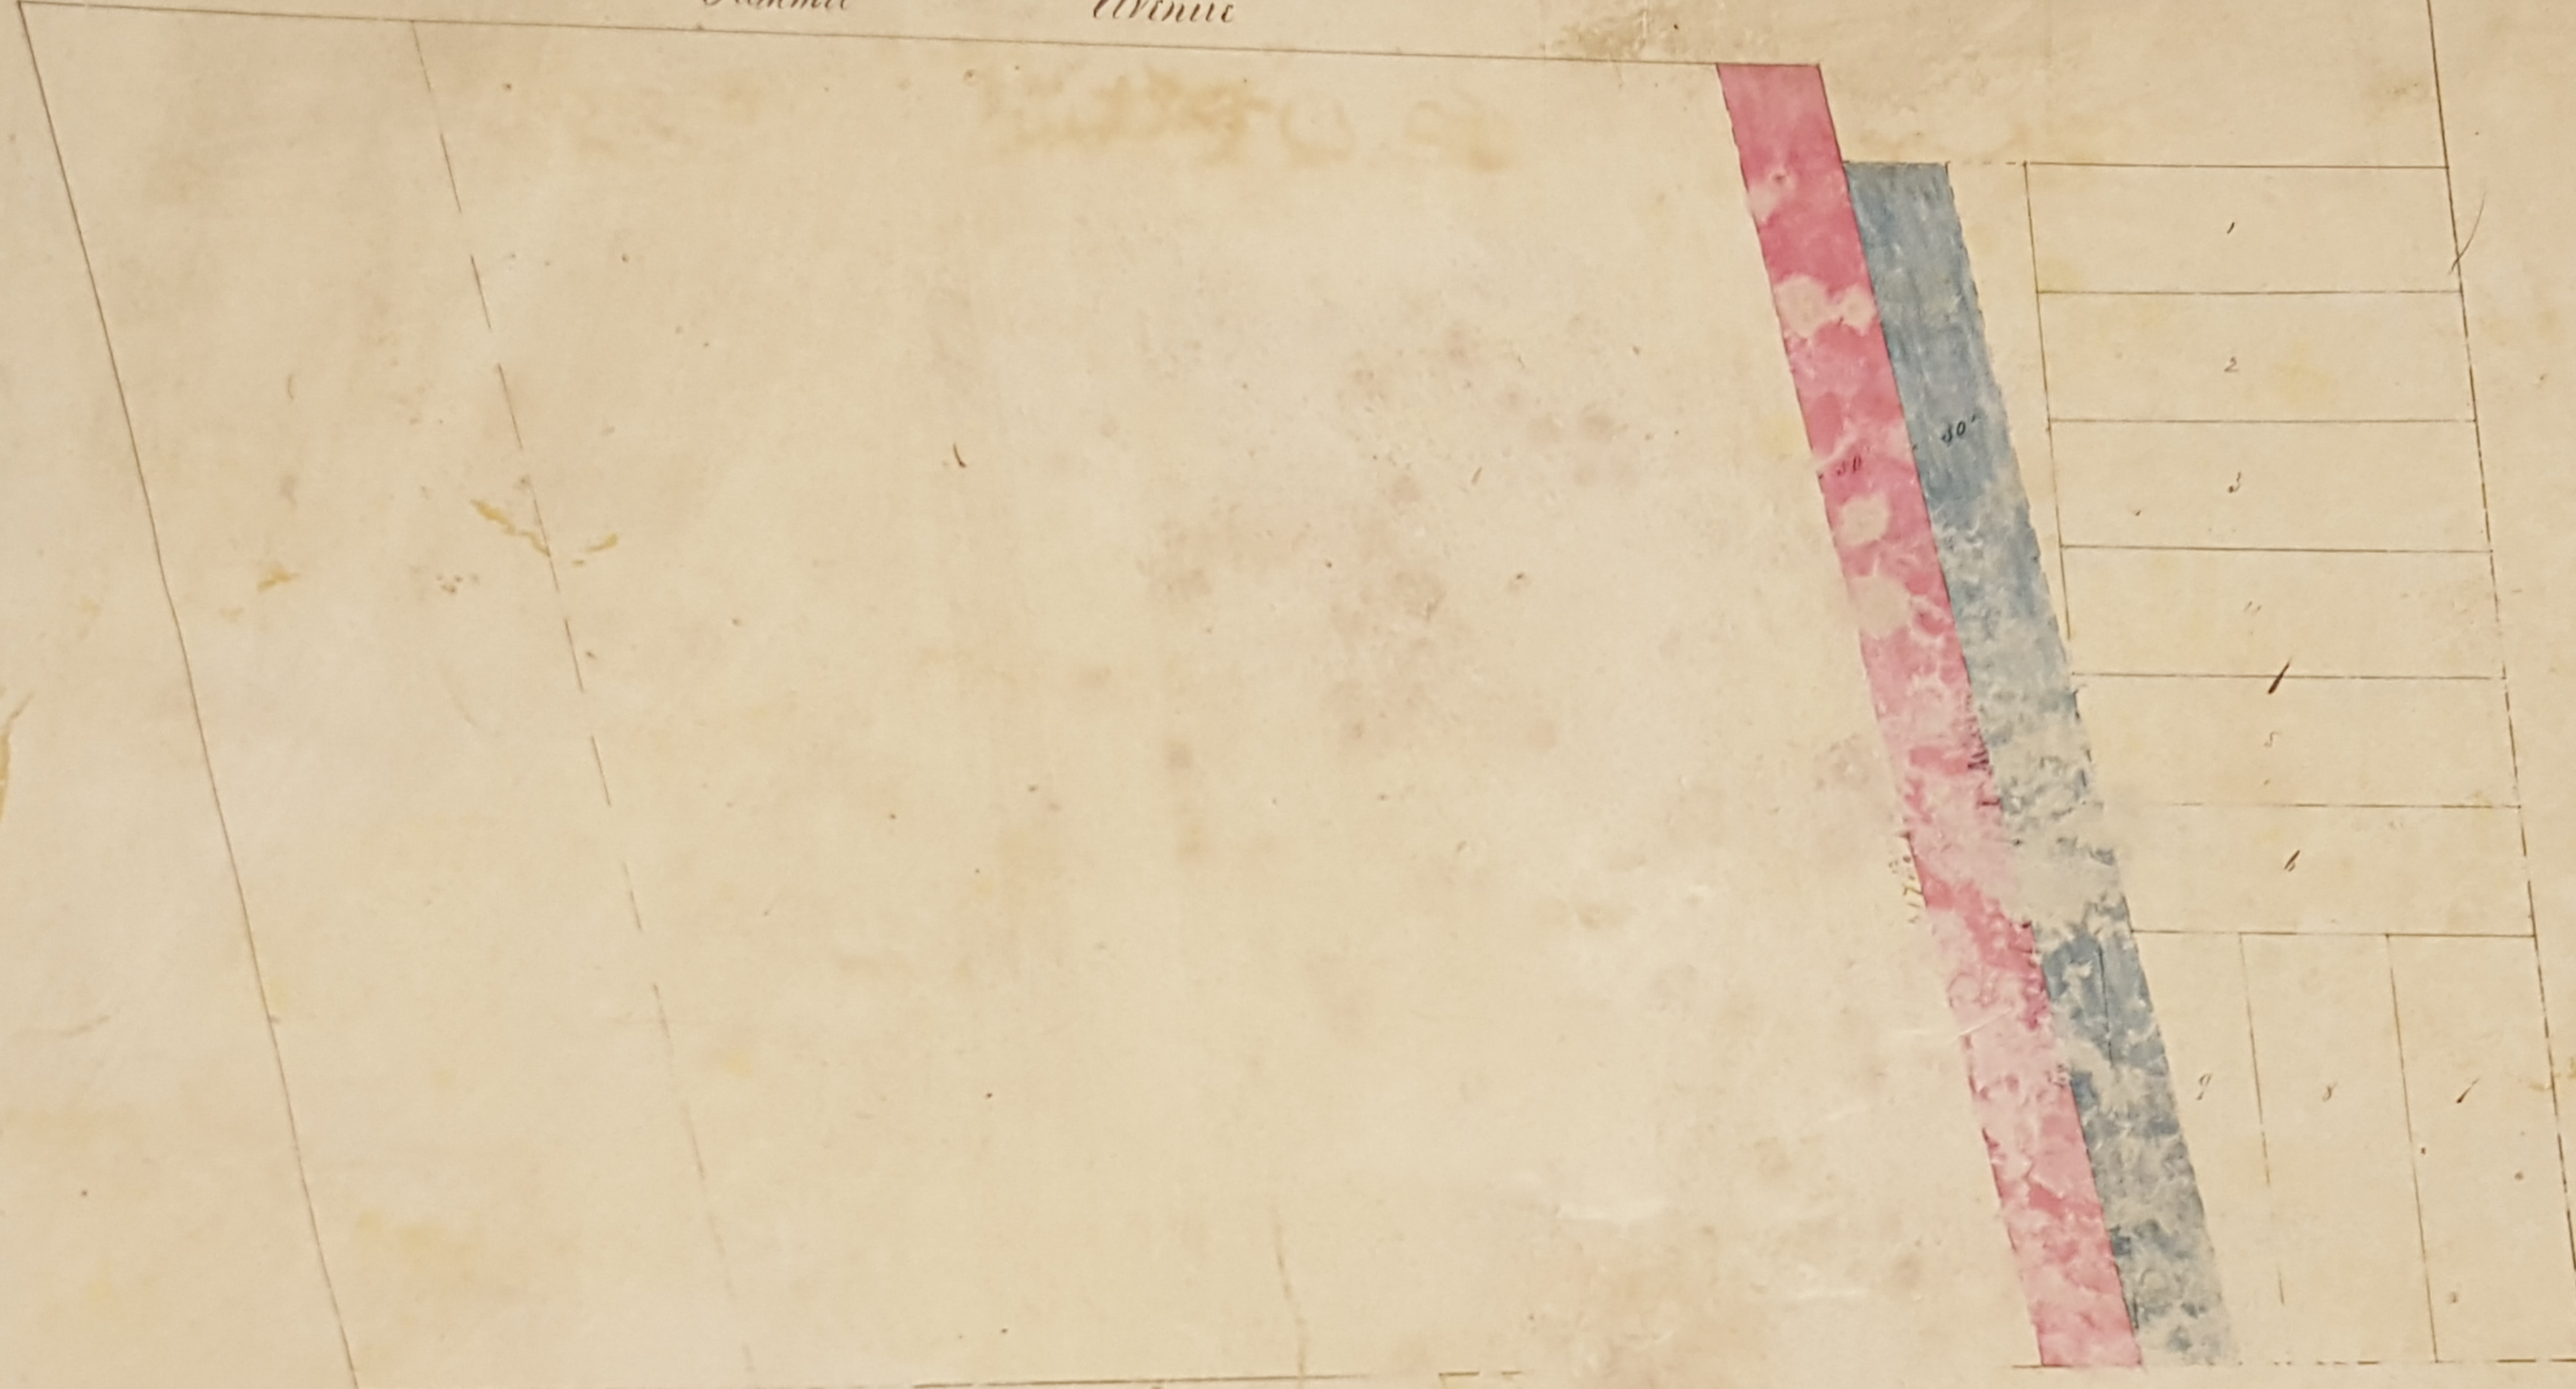

I understand owner of lot 10 of St. Peter Street
at St. Paul has sold red blue high school
A. de la the same to the public at an
auction for Peter at from the said high school
room on the rail line lot 11 of St. Peter
Street's Addition West ward to Summit Avenue

Wm. L. Livingston

Theodore French

St. Paul
Louis Demerits Minnesota Church

By Henry S. Wells Secy
and Agent

John B. Sunburn
Vital + Guerin

State of Minnesota
Ramsey County ss

I J. H. Dodge Clerk of the City of
St. Paul in the County of Ramsey and State of Minnesota do
hereby certify that the plat of St. Peter Street as delineated in
the annexed diagram was approved and confirmed as a public
street by the Common Council of the aforesaid City of St.
Paul on Tuesday the 26th day of September A. D. 1889 and
the same was ordered recorded in the office of the Register of
Deeds of Ramsey County

In testimony whereof I have hereunto set my
hand and affixed the corporate seal of said
City of St. Paul this 29th day of September
A. D. 1889.
J. H. Dodge
City Clerk

11th



State of Minnesota
County of Ramsey ss

Be it remembered
that on this twentieth day of September A. D. 1889
personally came before me Henry S. Farrington and
dear friends Henry S. Wells John B. Sanborn and
Vital Guerin and was to me known to be the same
persons who executed the above instrument and they
acknowledged that they executed the same.

Charles Lund

Notary Public

