
 
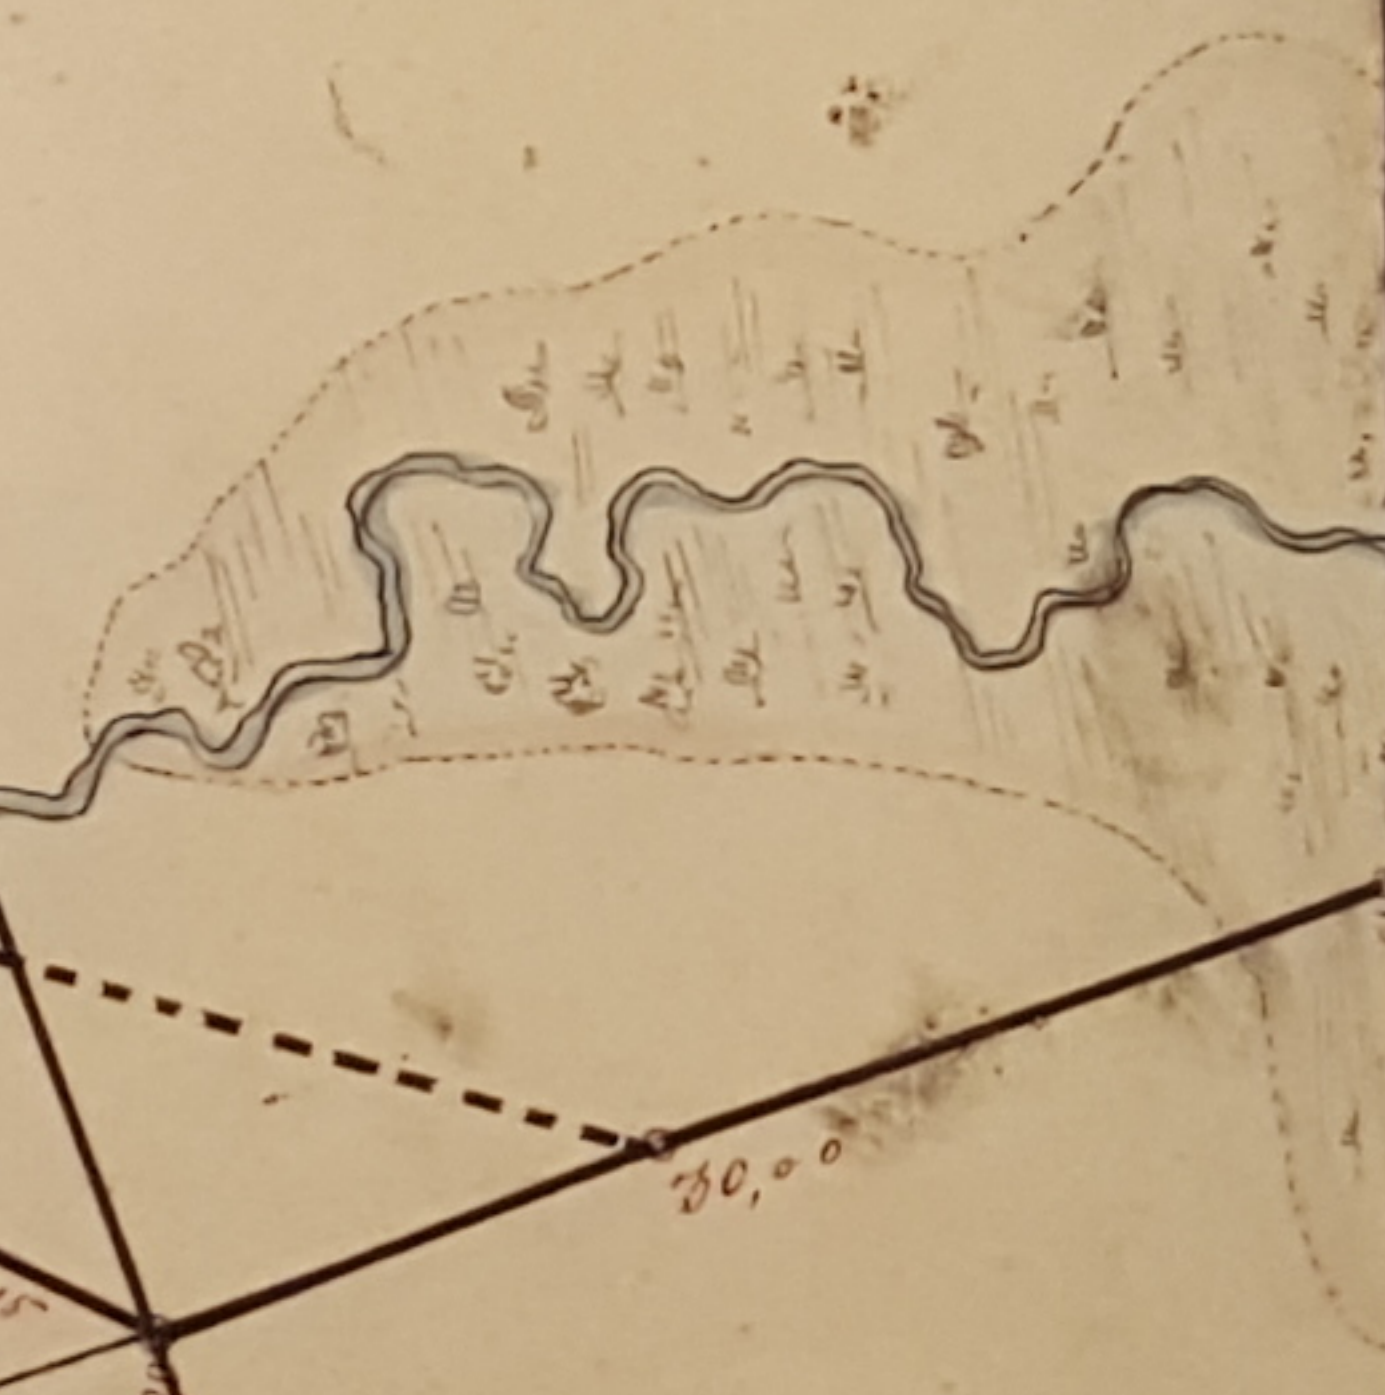
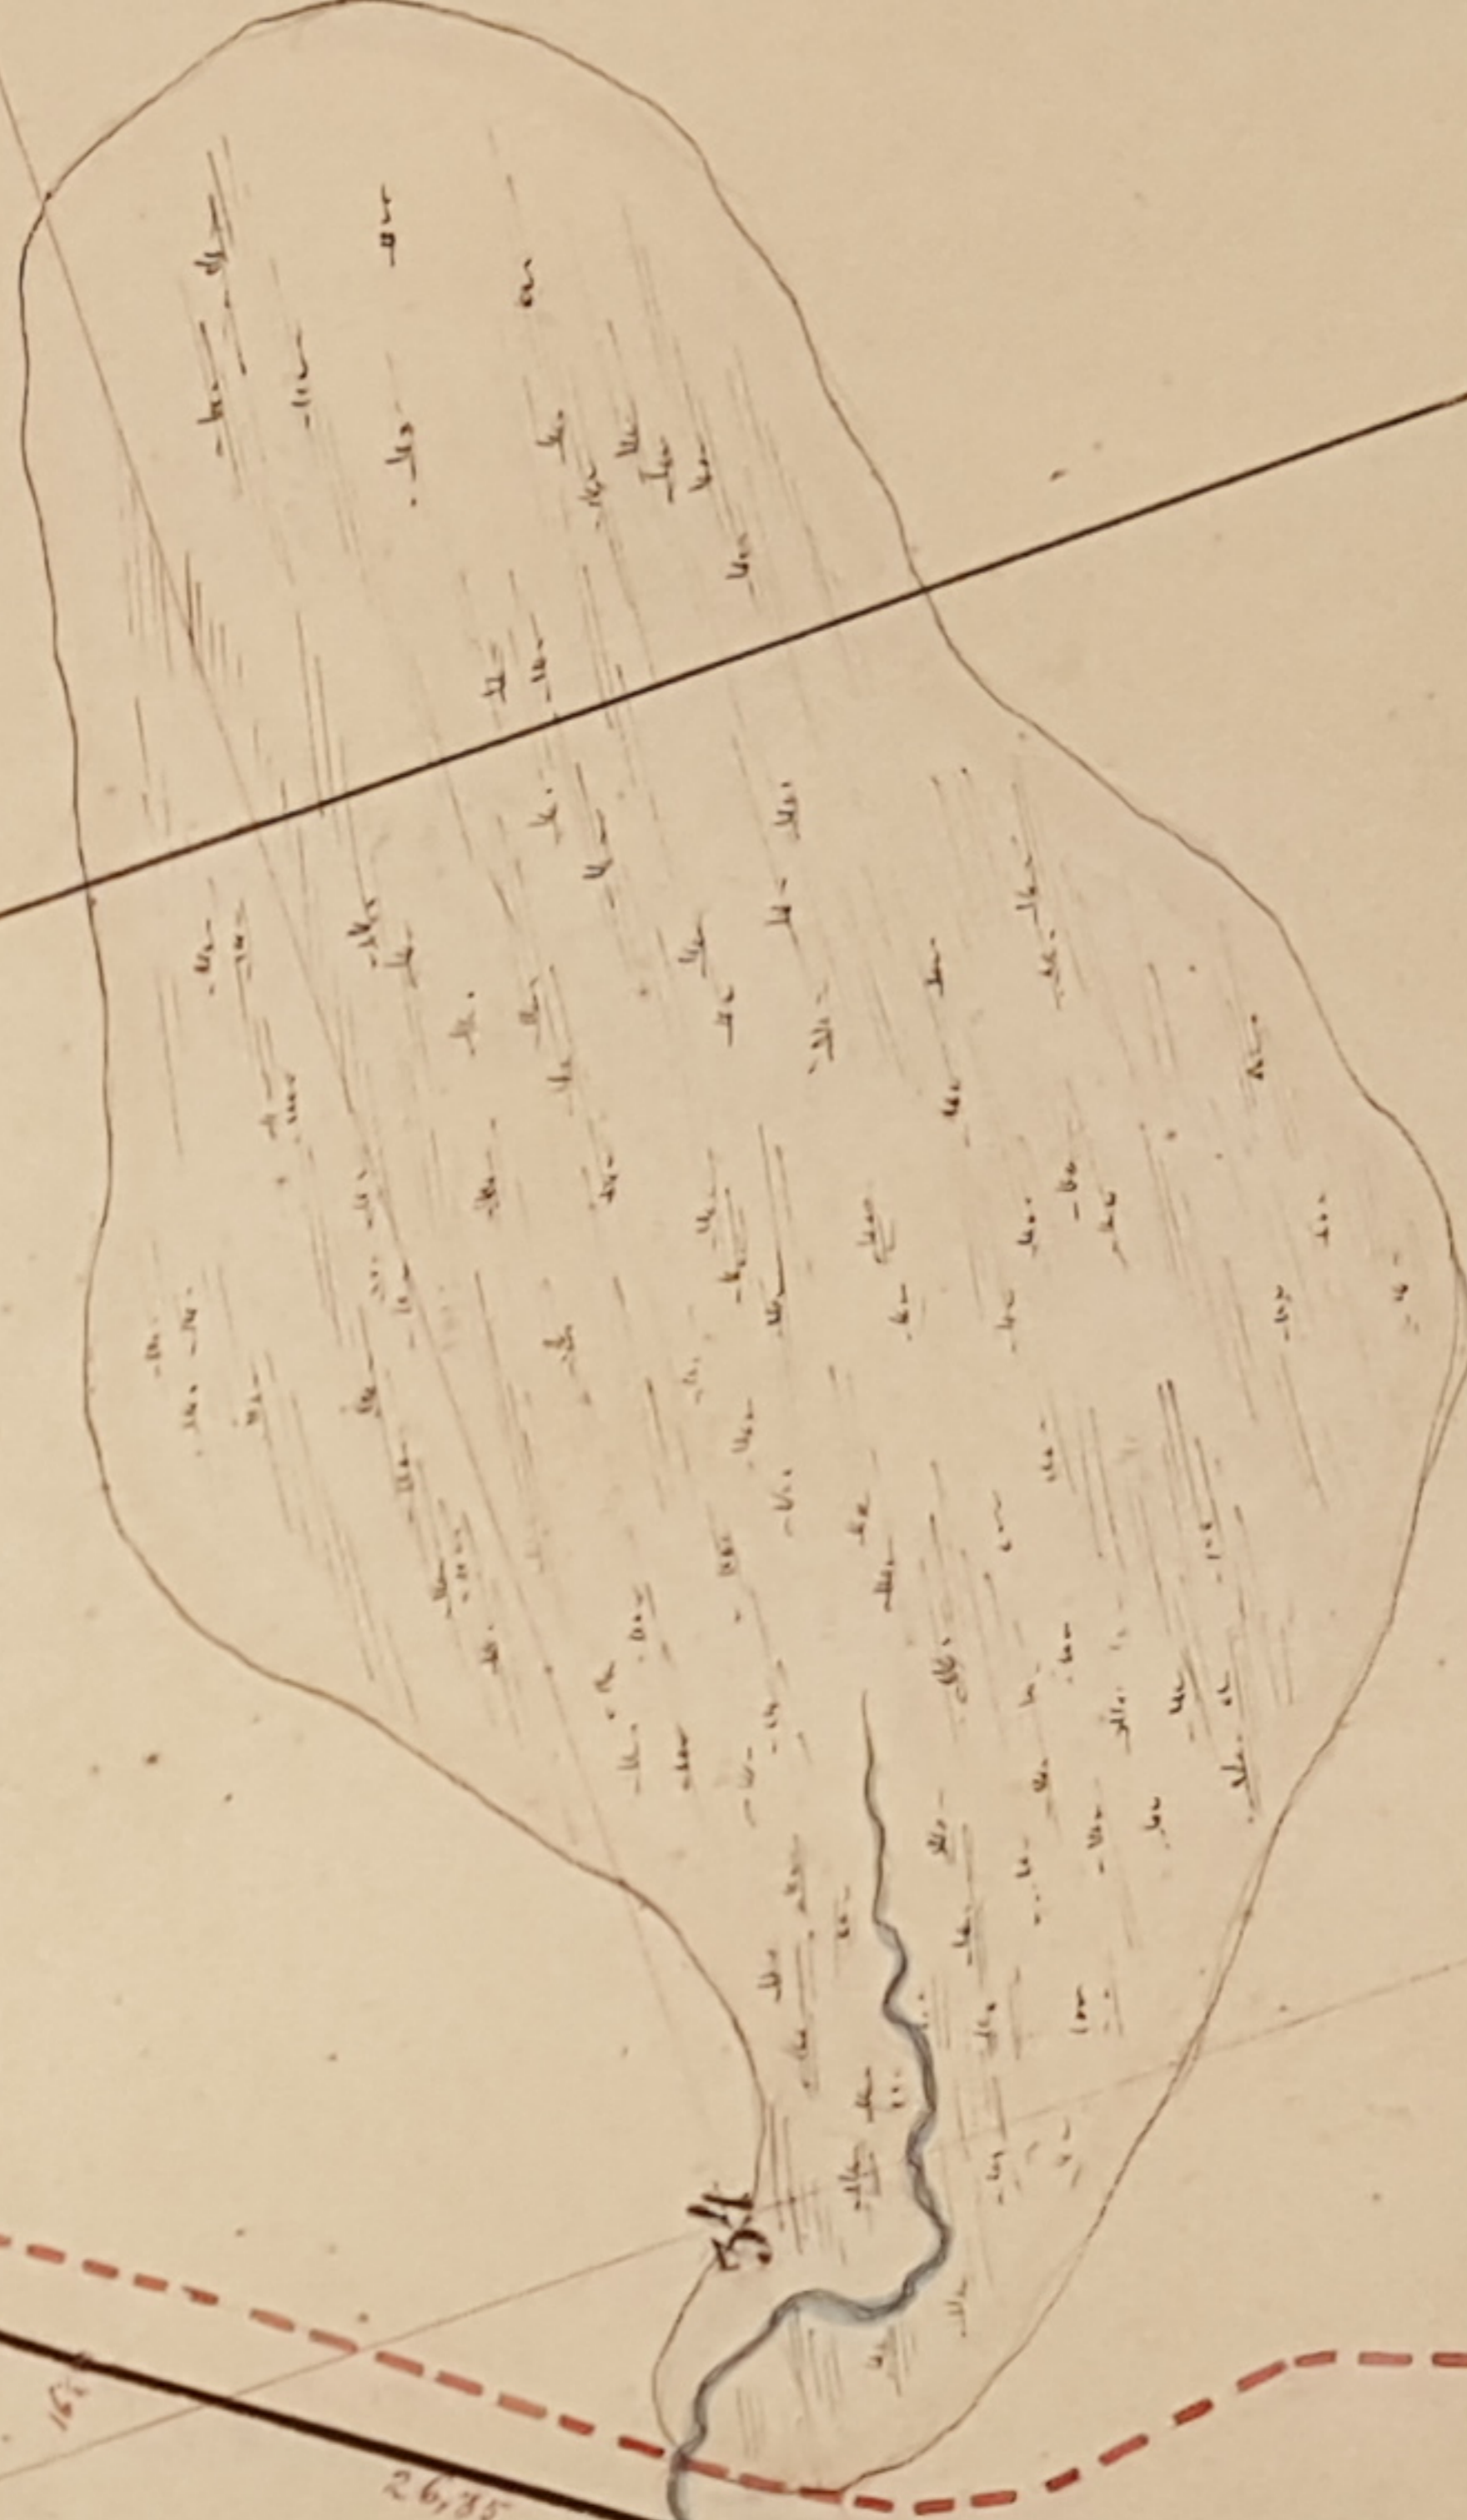
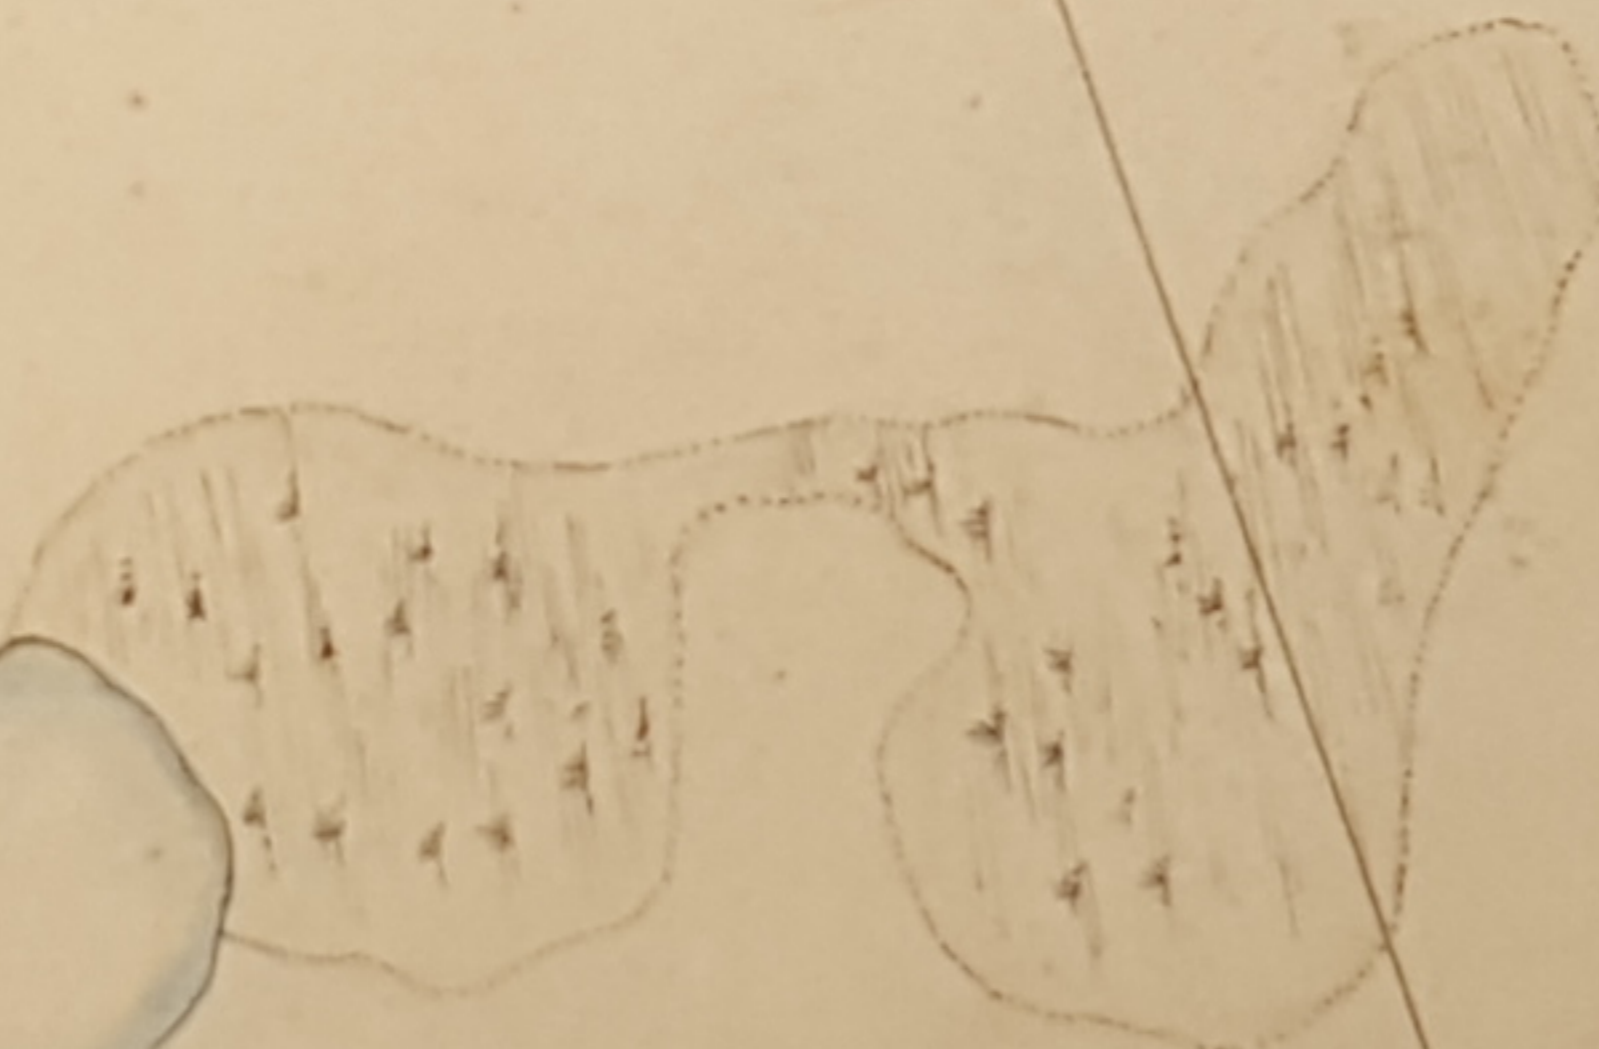


14

B

26

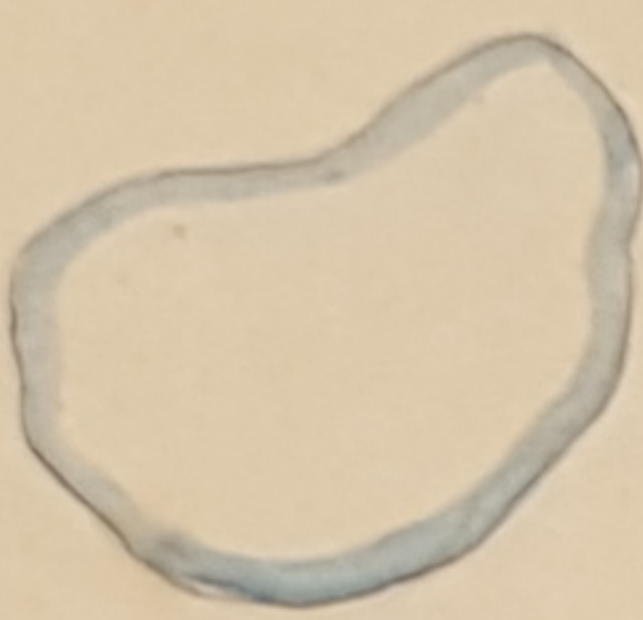

Clare

Turn

22

33

Office of Register of Deeds  
Ramsey Co. Minn.  
Map of St. Paul & White Bear Road Ramsey  
Co. Minn. (Containing B) for record on the 15<sup>th</sup>  
day of August A. D. 1872 at 2 P. M. &  
recorded in book No. 5 of Roads & Streets  
on page

Wm. H. Mearns  
Reg. of Deeds