

OFFICE OF COUNTY ENGINEER
RAMSEY CO. MINN.

Road Map Survey

CARVER AVE.

From E. City Limits To Debach Rd.

Road Acc't. No. 72
75

Date Filed 5-3-27

File

5-3-27


- ROAD MAP -

Rd 7/6 # 73.

Carver Ave.

Alignment from Sta. 0+00
to Sta. 26+04²⁰.

From city limits to Deebach Rd.

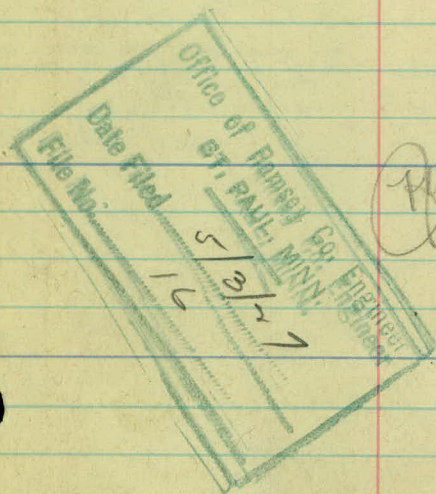

Received 5-3-27
C. J. Hantgen

Sta.	Point	Alt.	Δ Rt.	Calc Bearing	Mag. Bearing
------	-------	------	-------	-----------------	-----------------

26+04 ⁸⁰	P.O.T				
---------------------	-------	--	--	--	--

12+65 ⁹	P.O.T				
--------------------	-------	--	--	--	--

N 90° - 00' E.




N. 82° - 00' E.

4+30 ⁹	P.O.T				
-------------------	-------	--	--	--	--


0+00					
------	--	--	--	--	--

P. Crane 3-28-27
 E. F.
 E. S.
 E. M.

1/4 Cor. N. Line
 Sec. 24.
 Stone Mt.

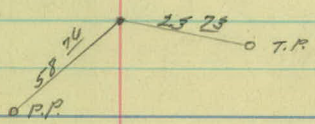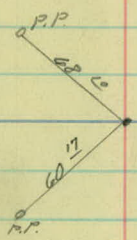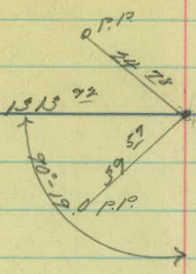


N.W. Cor. Sec.
 24.
 Stone Mt.

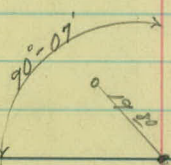

27 15 0 T.P.

1305 27

1/4 Cor. W. line
 Sec. 24.
 Stone Mt.

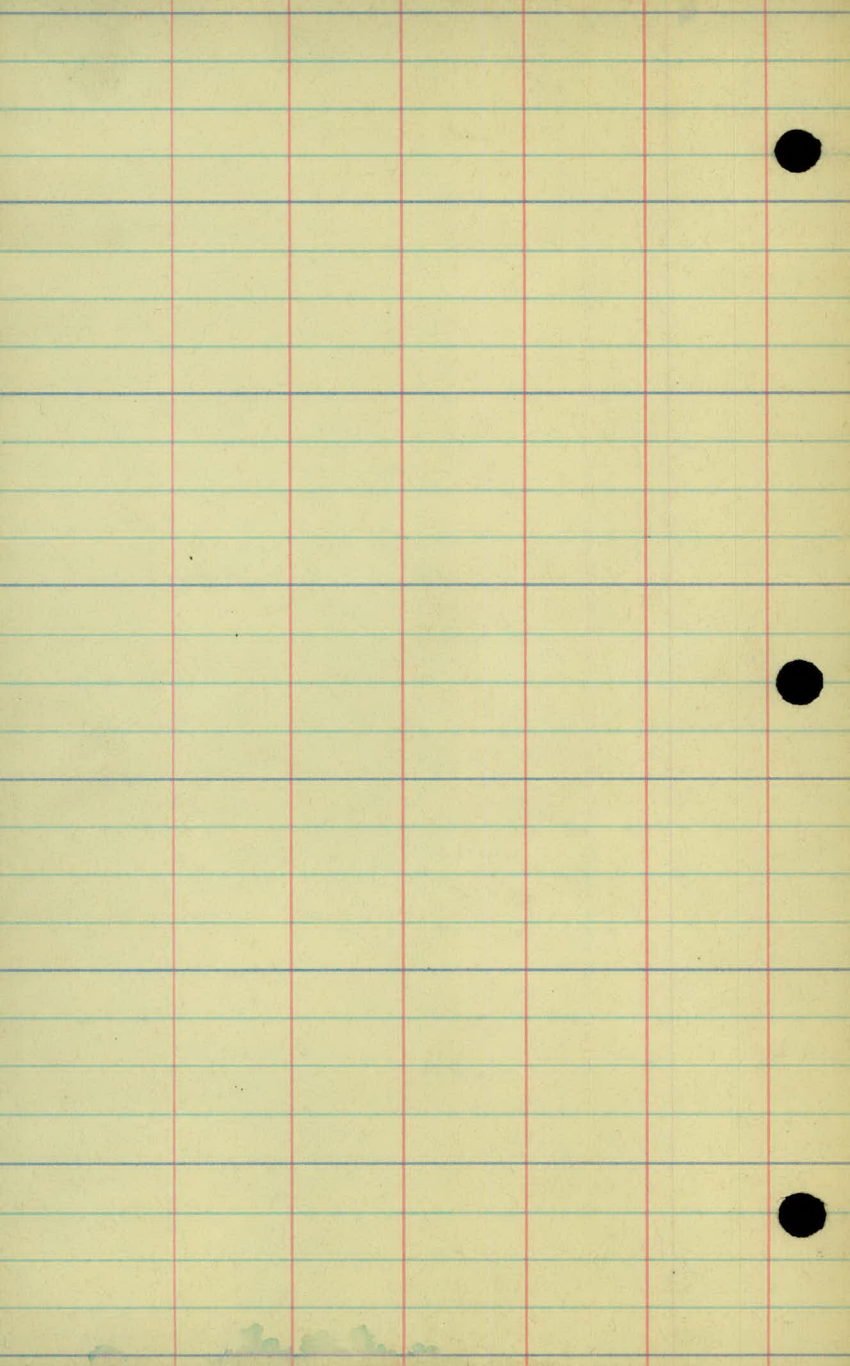

Rd. $\frac{9}{16}$ H 76

Carver Ave.

Art. Topog. from Sta.
0+00 to Sta. 16+00.

5+00

4+00

3+00

2+00

1+00

0+00

F. 15
S.L. 11
+95 P.P. 23

S.L. 3.

+28 F. 15
+15 F. Cor. 19

+25 T.P. 23

+76 P.P. 24

+99 M/91 P. 10

S.L. 3

S.L. 12

+80 Farm Exit

+95 T.P. 31

+53 P.P. 19

S.L. 2 & 19

+55 P.P. 15

+44 T.P. 29

S.L. 3 & 19

+15 P.P. 13

+00 T.P. 27
F. 32
S.L. 4 & 21

-87 P.P. 11

-100 S.L. 7 & 21
-100 F. 32
-136 T.P. 26


Uncultivated.

Cultivated

Hay field.

Woods

Brush

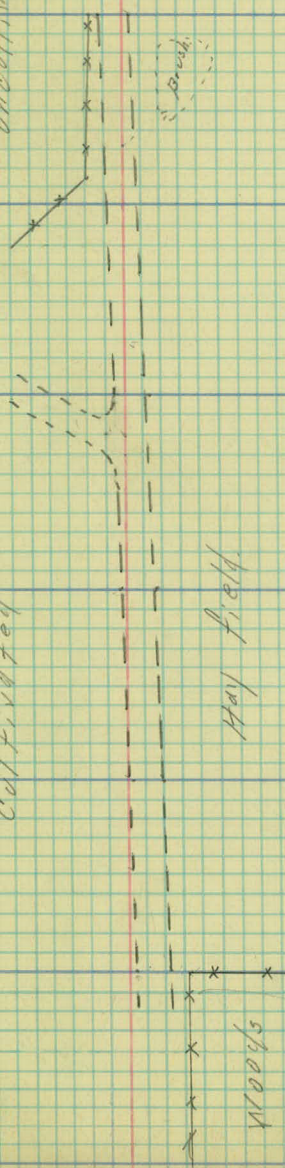

11+00

10+00

9+00

8+00

7+00

6+00

5+00

S.L. 6
+87 P.P. 25

S.L. 8

S.L. 9
+68 P.P. 24

S.L. 6
+85 T.P. 23

+56-6"-T-16
+47-12"-T-12

S.L. 11
+45 P.P. 24
light 1916 #2

Cultivated

S.L. 4
+92 Twin Willow 18
+86 Willow 13
+52 T.P. 21
+14 Farm Ent
+14 Mail Box 12
S.L. 3

S.L. 11

Berry Patch

+25 P.P. 24
S.L. 12

+16 T.P. 19
S.L. 2

+59 Side Drain 18"
12" C.M.
+55 Side Drain 18"
15" C.M.
+12 Farm Ent
+03 P.P. 23
S.L. 11

Side Drain Up
Covered

Head Wall
10' x 10'

Brush

S.L. 3

+85 End of F. 16

+74 T.P. 17

17+00

16+00

15+00

14+00

13+00

12+00

11+00

F. 22
S.L. 13
+80 P.P. 21

S.L. 3

F. 23
S.L. 11

S.L. 4

+64 P.P. 22

5 wamp.

S.L. 12
F. 20

S.L. 4

+50 F. 23
+45 P.P. 22
light. P.P. 23

5 wamp.

S.L. 12

S.L. 4

+80 F. Cor. 23
+29 P.P. 23

x x x

S.L. 12

S.L. 4

+10 P.P. 25
S.L. 8

Berry patch

6666

+60 Farm R.
+22 T.P. 27
S.L. 6

+15 T.P. 25

23+00

22+00

21+00

20+00

19+00

18+00

17+00

S.L. 4
 +82 P.P. 17
 +46 F. Post 15
 +26 F. Post 14
 +05 F. Post 15
 S.L. 3

+68 P.P. 20

S.L. 4

+45 End of F. 21
 +44 P.P. 20
 Light P.P. 14
 S.L. 7

+27 P.P. 21

S.L. 11
 F. 22

+06 P.P. 21
 S.L. 11

Hay Field

Hay Meadow

Berry Patch

S.L. 11

S.L. 11

+91 T.P. 21

S.L. 11

+55 T.P. 20


S.L. 8

+26 T.P. 20

S.L. 5

+95 Farm Rd

S.L. 4

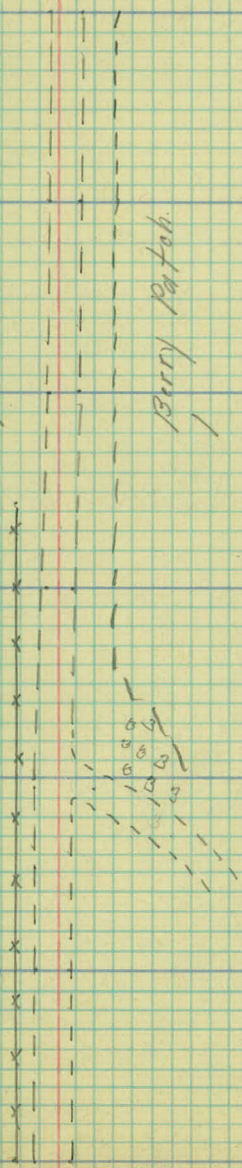

27+00

26+00

25+00

24+00

23+00

+12 P.P. 18
Light. P.P. 45.

+78 P.P. 29

+09 P.P. 18
S.L. 6

+25 F. Post 12
+00 P.P. 18
S.L. 5

+06 F. Post 13

Hay Field.

Berry Patch.

+15 S. 1/2 Prain 15
12" x 46 C. N.
+03 Cross Ry.

+75 Nail Box 22
+69 S. 1/2 Prain 13
+54 T.P. 12

S.L. 8

+34 T.P. 19
S.L. 10

+08 T.P. 20

